

THIS MAP IS FOR ASSESSMENT PURPOSES ONLY.
IT IS NOT VALID FOR LEGAL DESCRIPTION OR CONVEYANCE.

THE ORIGINAL HORIZONTAL DATUM WAS THE NEW HAMPSHIRE STATE PLANE
COORDINATE SYSTEM HAD 1927. PRIOR TO DIGITIZING, C.A.I. CONVERTED THE
DATUM TO NAD 1983.

ORIGINAL PROPERTY MAPS WERE PREPARED BY C & UNDERWOOD ENGINEERS, INC.
MAPS ARE REVISED AND REPRINTED BY CARTOGRAPHIC ASSOCIATES, INC.

DIGITIZED IN 1996 BY
CARTOGRAPHIC ASSOC. INC.
PROFESSIONAL CONSULTANTS

MUNICIPAL MAPPING - GIS - PROPERTY APPRAISAL
11 PLEASANT STREET, P.O. BOX 267, LITTLETON, NEW HAMPSHIRE 03561
(603)444-6788 - 1(800)322-4540 - FAX (603)444-1366

298 TAX MAP NUMBER
AND SHEET LIMITS

2-1 APPROXIMATE CENTER OF
1" = 100' PHOTO ENLARGEMENT
PHOTOGRAPHY DATE: 4/7/98

LEGEND

1170000
1170000
1170000

N.H. STATE PLANE
COORDINATE SYSTEM
NAD 1983


SCALE: 1" = 1500'

FEET 0 1500 3000 4500
METERS 0 375 750 1125

REVISED TO April 1, 1998

PROPERTY MAPS

HAMPTON

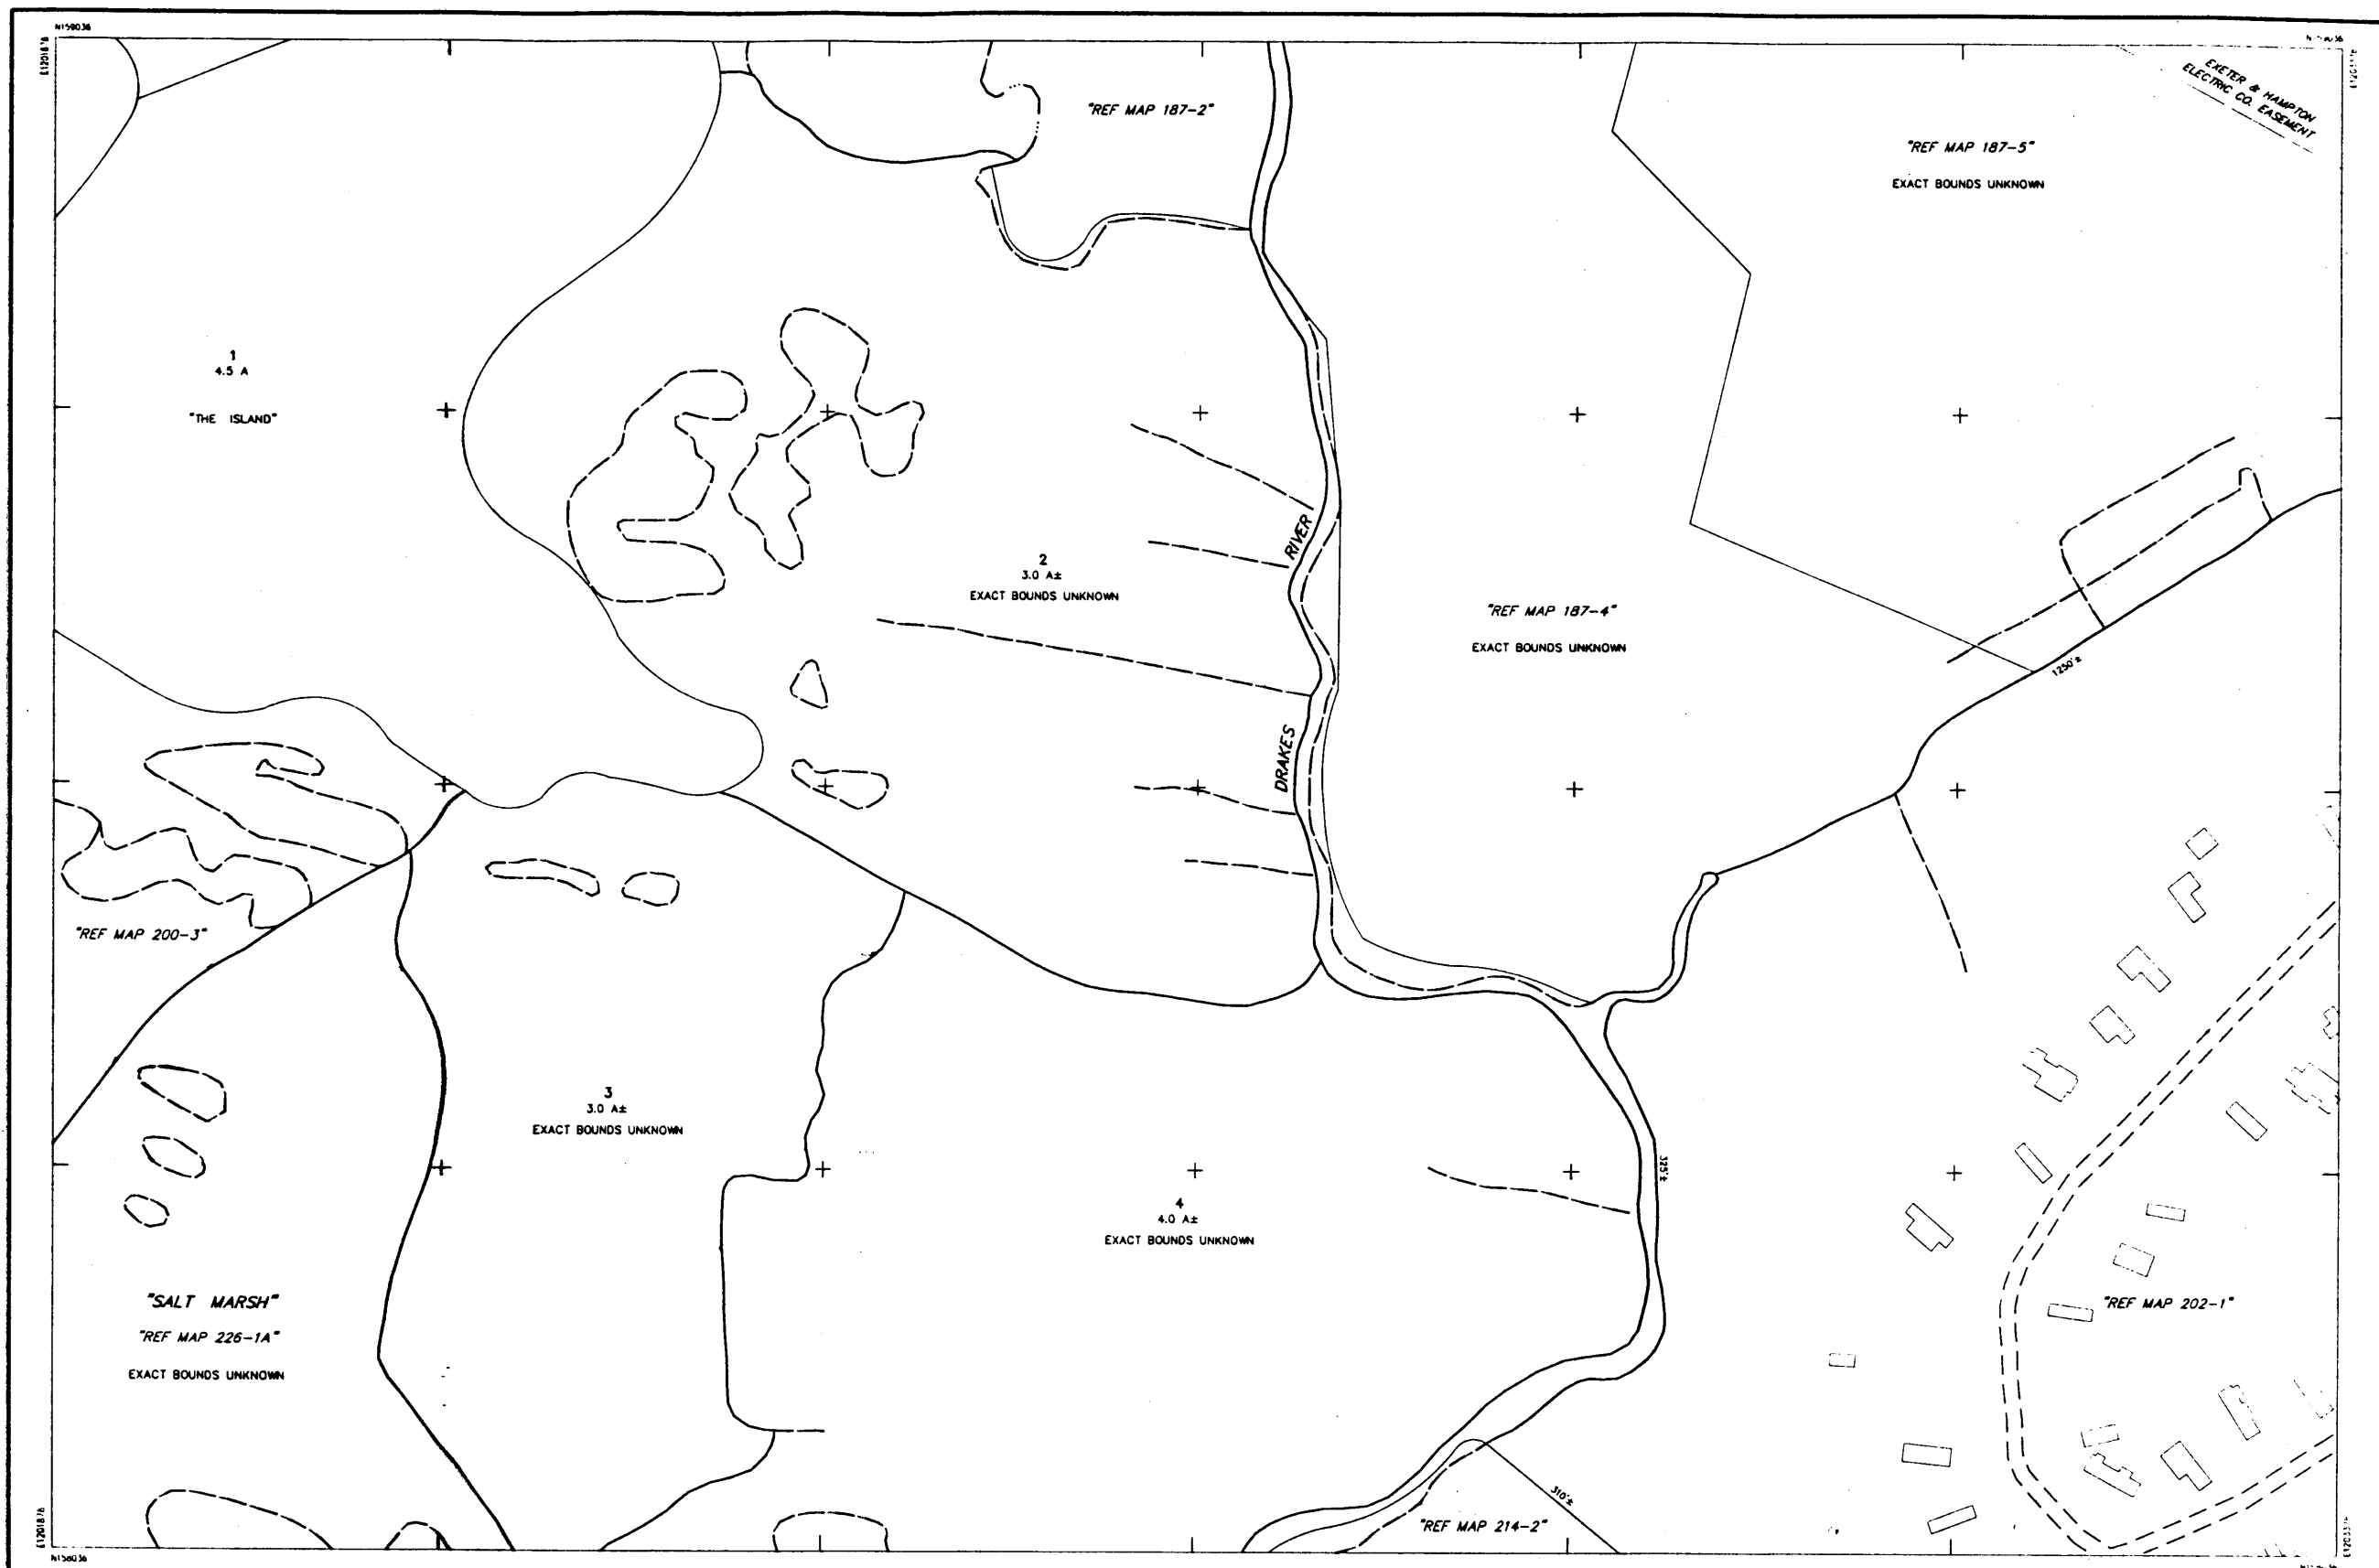

THIS MAP IS FOR ASSESSMENT PURPOSES ONLY.
IT IS NOT VALID FOR LEGAL DESCRIPTION OR CONVEYANCE.

THE ORIGINAL HORIZONTAL DATUM WAS THE NEW HAMPSHIRE STATE PLANE
COORDINATE SYSTEM HAD 1927. PRIOR TO DIGITIZING, C.A.I. CONVERTED THE
DATUM TO NAD 1983.

ORIGINAL PROPERTY MAPS WERE PREPARED BY G & UNDERWOOD ENGINEERS, INC.
MAPS ARE REVISED AND REPRINTED BY CARTOGRAPHIC ASSOCIATES, INC.

DIGITIZED IN 1996 BY
CARTOGRAPHIC ASSOC. INC.
PROFESSIONAL CONSULTANTS
MUNICIPAL MAPPING - GIS - PROPERTY APPRAISAL
11 PLEASANT STREET, P.O. BOX 287, LITTLETON, NEW HAMPSHIRE 03841
(603)444-8788 - 1(800)322-4540 - FAX (603)444-1368

AREA 2.43 A OR 2.43 A±
DIMENSION 100'
WATCH REFERENCE "2-2"
RIGHT OF WAY
POOL
WATER OR


LEGEND
BUILDING
BUILDING NUMBER 320
COMMON OWNERSHIP
EASEMENT
WETLANDS

SCALE : 1" = 50'
FEET 0 50 100 150
METERS 0 12.5 25 37.5
REVISED TO : April 1, 1998

PROPERTY MAPS
HAMPTON
NEW HAMPSHIRE

INDEX DIAGRAM
186 187 188
200 202
213 214 215

MAP NO.
201

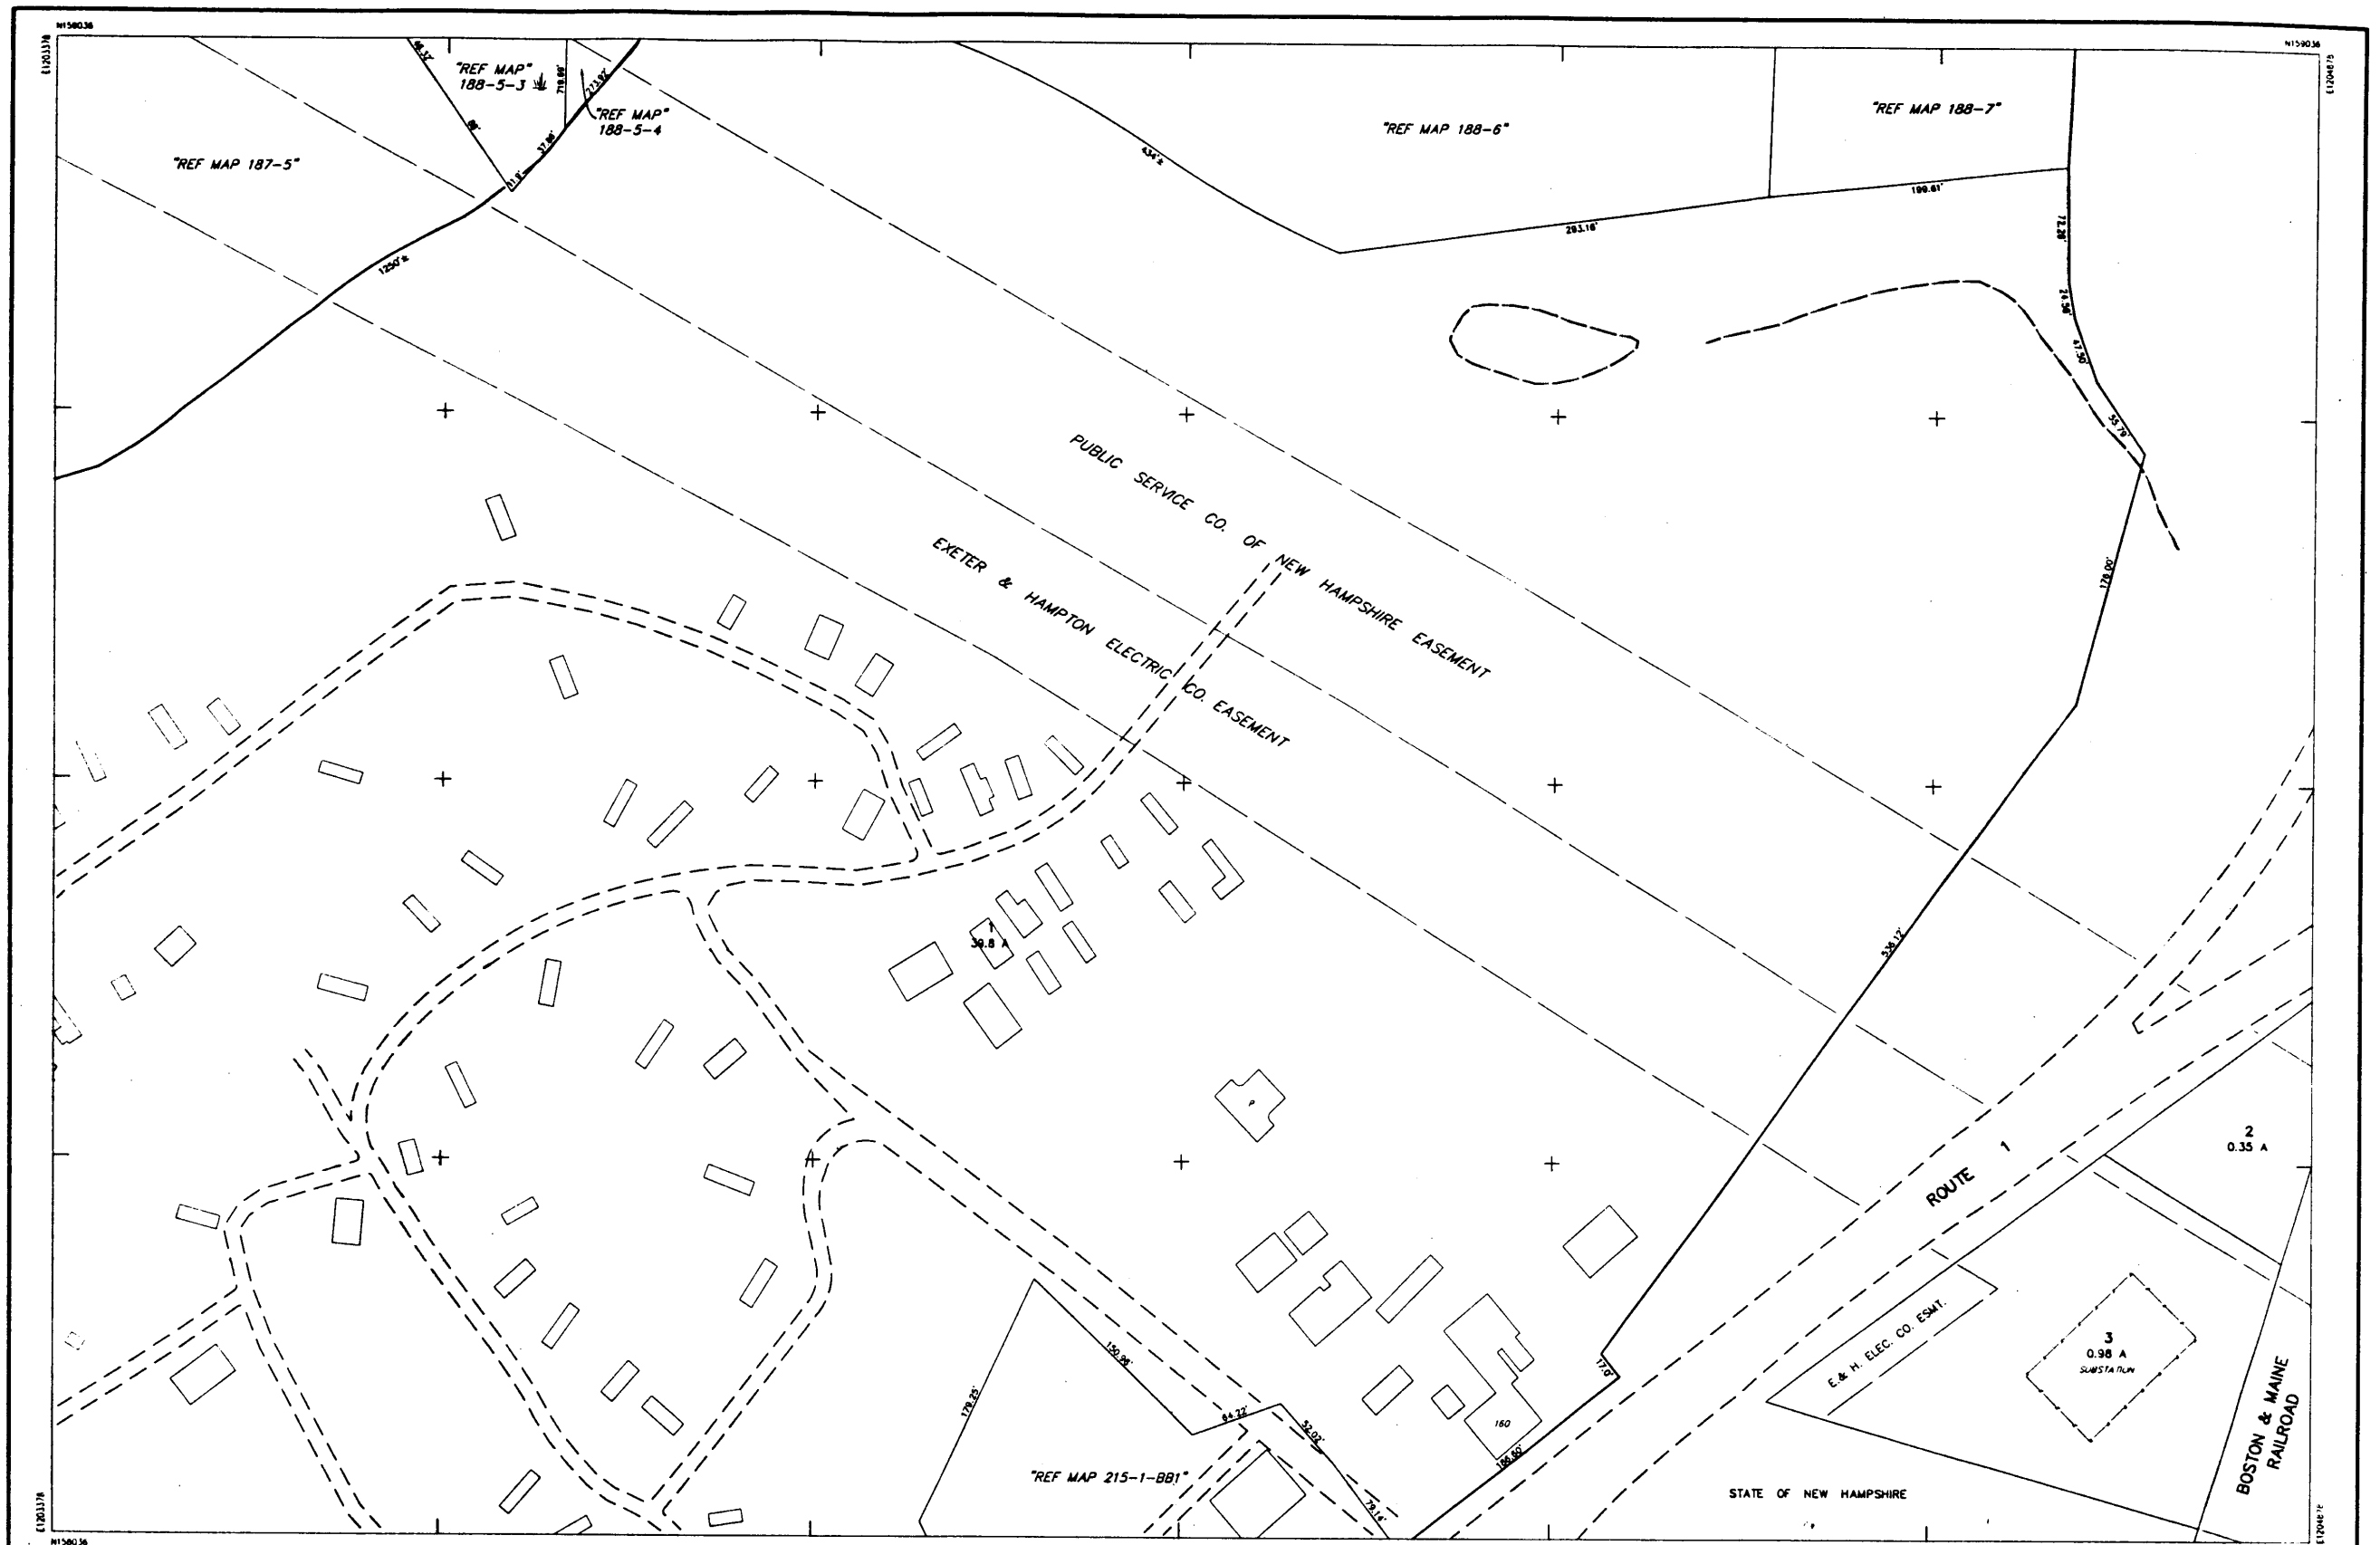

THIS MAP IS FOR ASSESSMENT PURPOSES ONLY.
IT IS NOT VALID FOR LEGAL DESCRIPTION OR CONVEYANCE.

THE ORIGINAL HORIZONTAL DATUM WAS THE NEW HAMPSHIRE STATE PLANE.
COORDINATE SYSTEM HAD 1927. PRIOR TO DIGITIZING, C.A.I. CONVERTED THE
DATUM TO NAD 1983.

ORIGINAL PROPERTY MAPS WERE PREPARED BY G. & UNDERWOOD ENGINEERS, INC.
MAPS ARE REVISED AND REPRINTED BY CARTOGRAPHIC ASSOCIATES, INC.

DIGITIZED IN 1996 BY
CARTOGRAPHIC ASSOC. INC.
PROFESSIONAL CONSULTANTS

MUNICIPAL MAPPING - GIS - PROPERTY APPRAISAL
11 PLEASANT STREET, P.O. BOX 287, LITTLETON, NEW HAMPSHIRE 03541
(603)444-8788 - (800)322-4540 - FAX (603)444-1366

AREA 2.43 A OR 2.43 AC
DIMENSION 107'
MATCH REFERENCE 76-2"
RIGHT OF WAY
POOL
WATER

LEGEND

BUILDING NUMBER 120
COMMON OWNERSHIP OR
EASEMENT
WETLANDS

SCALE: 1" = 50'

FEET 0 50 100 150
METERS 0 12.5 25 37.5


REVISED TO: April 1, 1998

PROPERTY MAPS
HAMPTON
NEW HAMPSHIRE

INDEX DIAGRAM

| | | |
|-----|-----|-----|
| 187 | 188 | 189 |
| 201 | 203 | |
| 214 | 215 | 216 |

MAP NO.
202

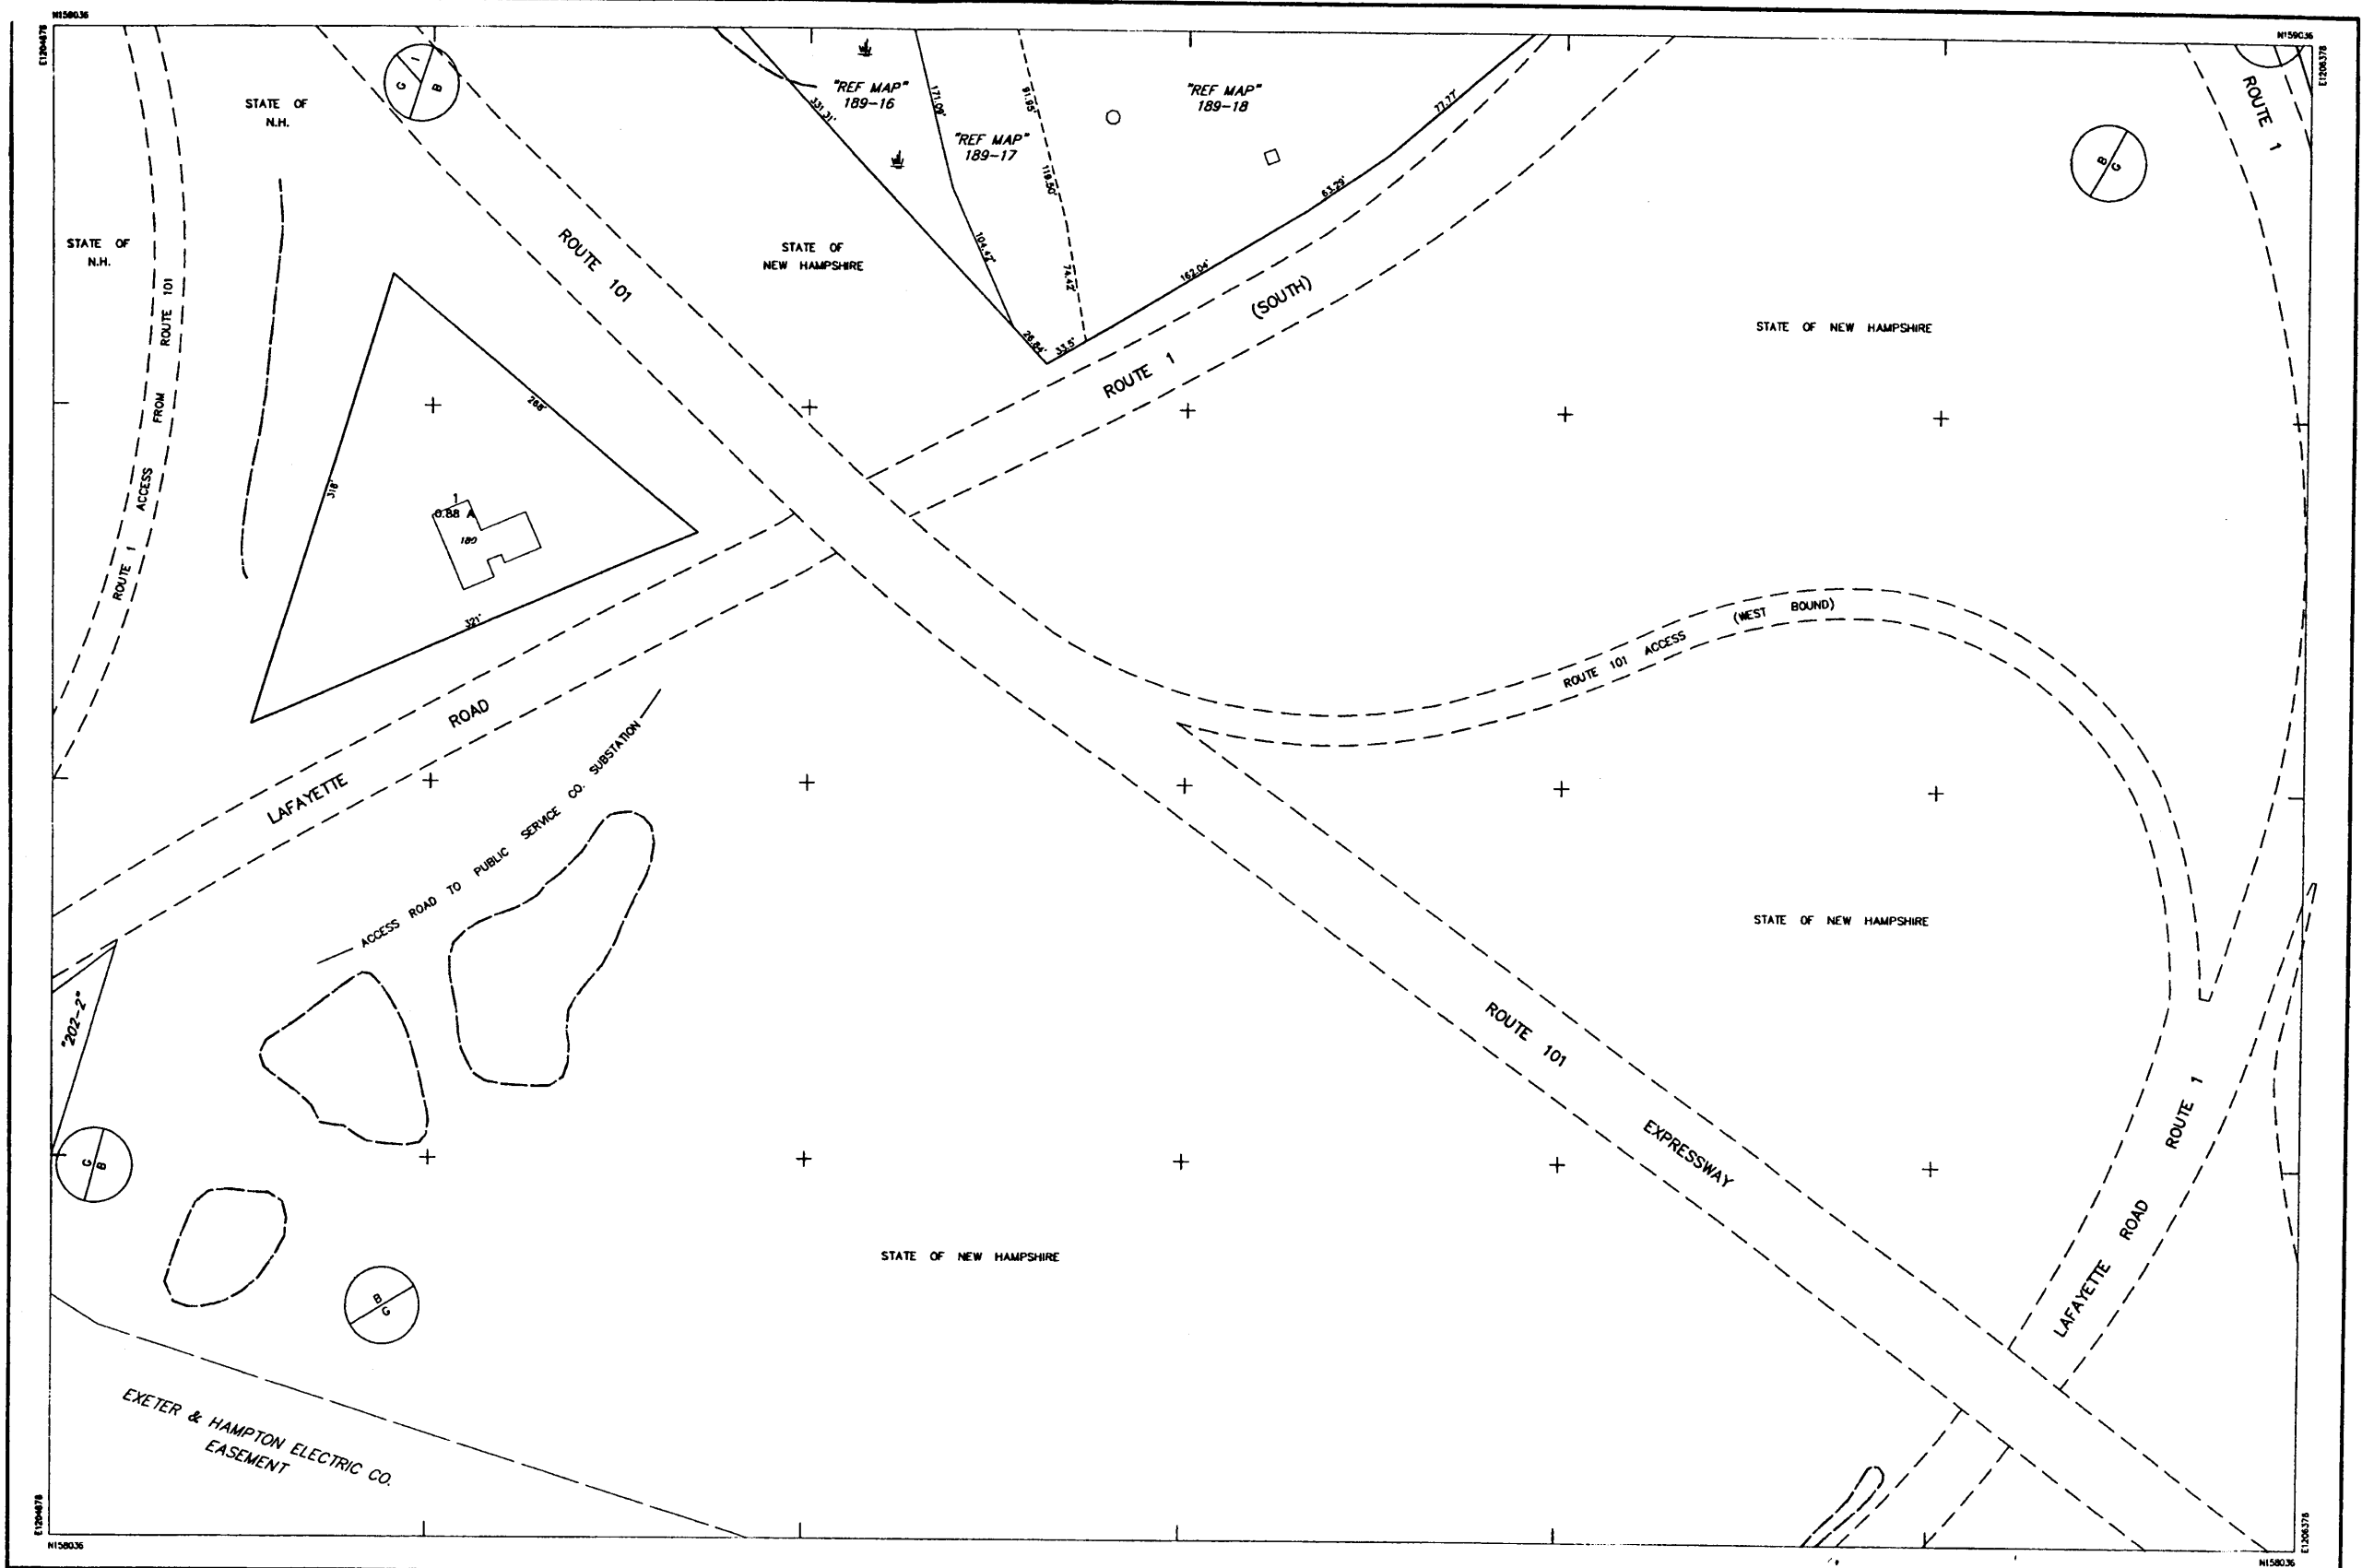

THIS MAP IS FOR ASSESSMENT PURPOSES ONLY.
IT IS NOT VALID FOR LEGAL DESCRIPTION OR CONVEYANCE.

THE ORIGINAL HORIZONTAL DATUM WAS THE NEW HAMPSHIRE STATE PLANE COORDINATE SYSTEM HAD 1927. PRIOR TO DIGITIZING, C.A.I. CONVERTED THE DATUM TO NAD 1983.

ORIGINAL PROPERTY MAPS WERE PREPARED BY G. & UNDERWOOD ENGINEERS, INC. MAPS ARE REVISED AND REPRINTED BY CARTOGRAPHIC ASSOCIATES, INC.

DIGITIZED IN 1996 BY
CARTOGRAPHIC ASSOC. INC.
PROFESSIONAL CONSULTANTS

MUNICIPAL MAPPING - GIS - PUBLIC WORKS INFORMATION MANAGEMENT
11 PLEASANT STREET, P.O. BOX 287, LITTLETON, NEW HAMPSHIRE 03561
(603)444-6768 - (603)322-4540 - FAX (603)444-1366 - WWW.CA-INFO.COM

AREA 2.43 A. OR 2.43 Ac
DIMENSION 100'
MATCH REFERENCE 7/8"-2"
RIGHT OF WAY
POOL
WATER

LEGEND

BUILDING
BUILDING NUMBER
COMMON OWNERSHIP
EASEMENT
WETLANDS

SCALE: 1" = 50'

FEET 0 50 100 150
METERS 0 12.5 25 37.5


REVISED TO: APR 01 2000

PROPERTY MAPS
HAMPTON
NEW HAMPSHIRE

INDEX DIAGRAM
ON

| | | |
|-----|-----|-----|
| 188 | 189 | 190 |
| 202 | 204 | |
| 215 | 216 | 217 |

MAP NO.
203

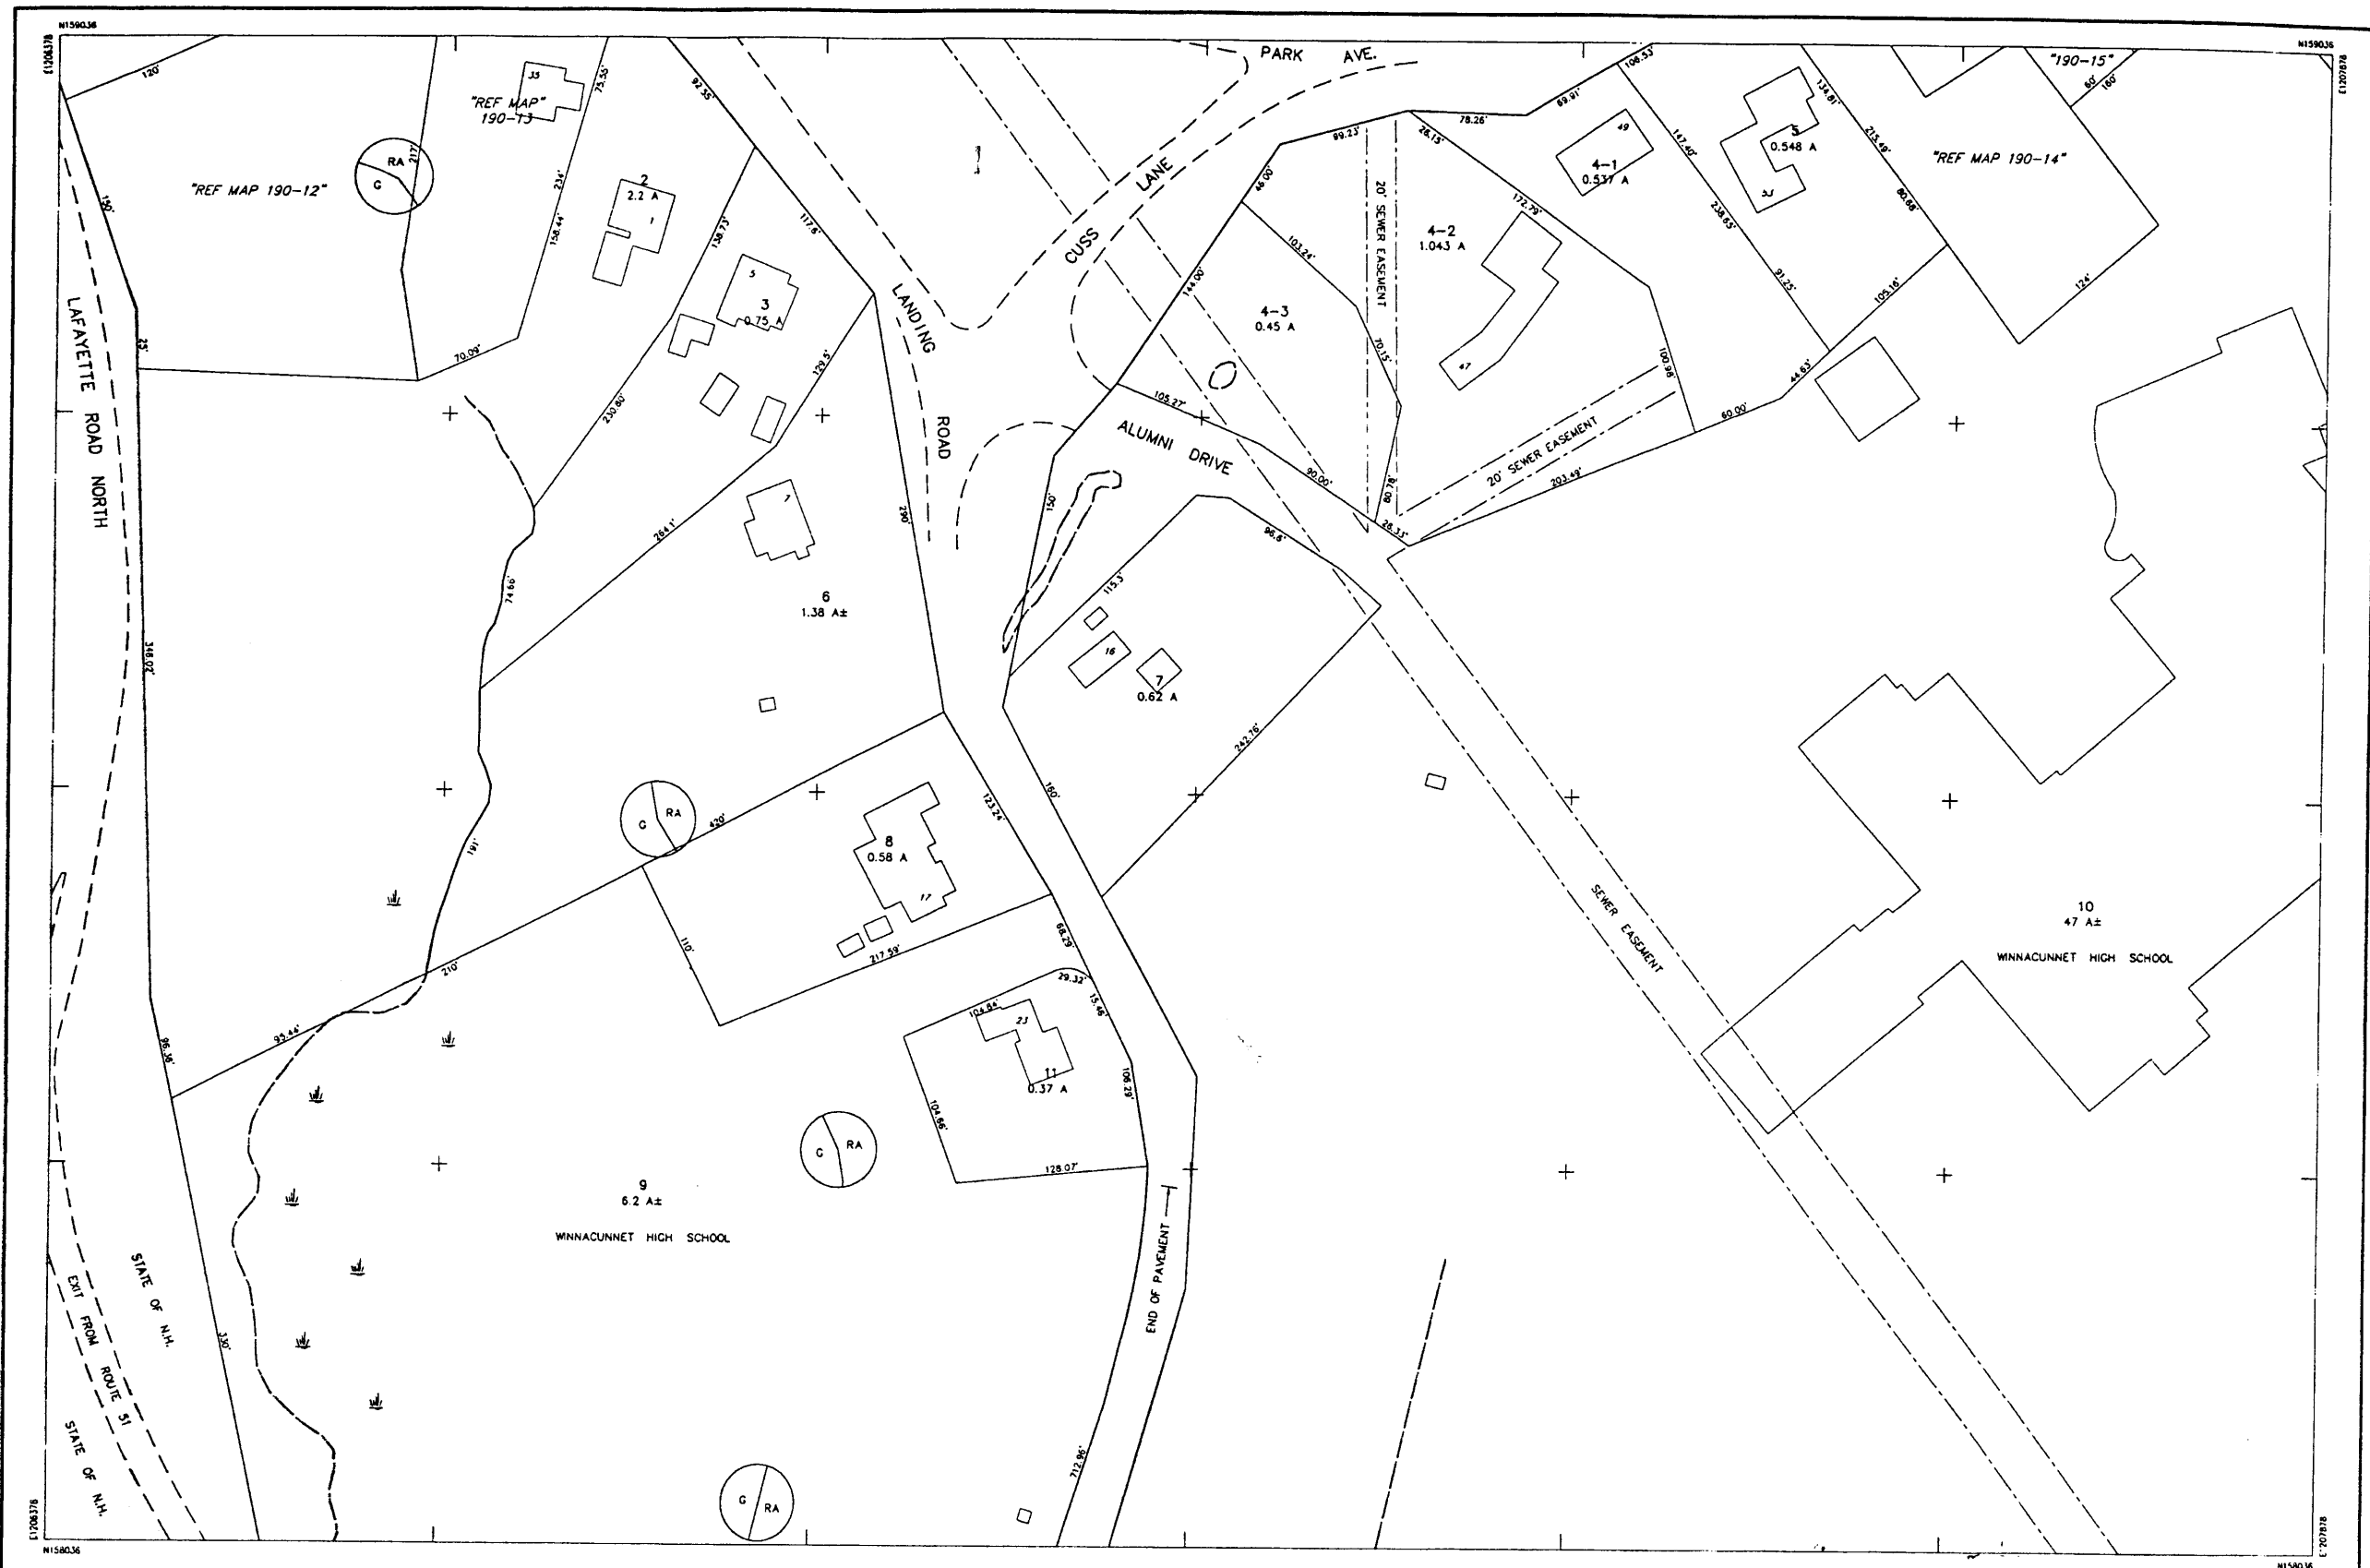

THIS MAP IS FOR ASSESSMENT PURPOSES ONLY.
IT IS NOT VALID FOR LEGAL DESCRIPTION OR CONVEYANCE.

THE ORIGINAL HORIZONTAL DATUM WAS THE NEW HAMPSHIRE STATE PLANE
COORDINATE SYSTEM HAD 1927. PRIOR TO DIGITIZING, C.A.I. CONVERTED THE
DATUM TO NAD 1983.

ORIGINAL PROPERTY MAPS WERE PREPARED BY C. & UNDERWOOD ENGINEERS, INC.
MAPS ARE REVISED AND REPRINTED BY CARTOGRAPHIC ASSOCIATES, INC.

DIGITIZED IN 1996 BY
CARTOGRAPHIC ASSOC. INC.
PROFESSIONAL CONSULTANTS

MUNICIPAL MAPPING - GIS - PROPERTY APPRAISAL
11 PLEASANT STREET, P.O. BOX 287, LITTLETON, NEW HAMPSHIRE 03561
(603)444-8768 - 1(800)322-4540 - FAX (603)444-1366

AREA 2.43 A OR 2.43 A±
DIMENSION 100'
WATCH REFERENCE "18-2"
RIGHT OF WAY
POOL
WATER
WETLANDS
OR

LEGEND

BUILDING
COMMON OWNERSHIP
EASEMENT
WETLANDS
OR

SCALE : 1" = 50'

FEET 0 50 100 150
METERS 0 12.5 25 37.5


REVISED TO : April 1, 1999

PROPERTY MAPS
HAMPTON
NEW HAMPSHIRE


INDEX DIAGRAM

| | | |
|-----|-----|-----|
| 189 | 190 | 191 |
| 203 | 205 | |
| 216 | 217 | 218 |

MAP NO.
204

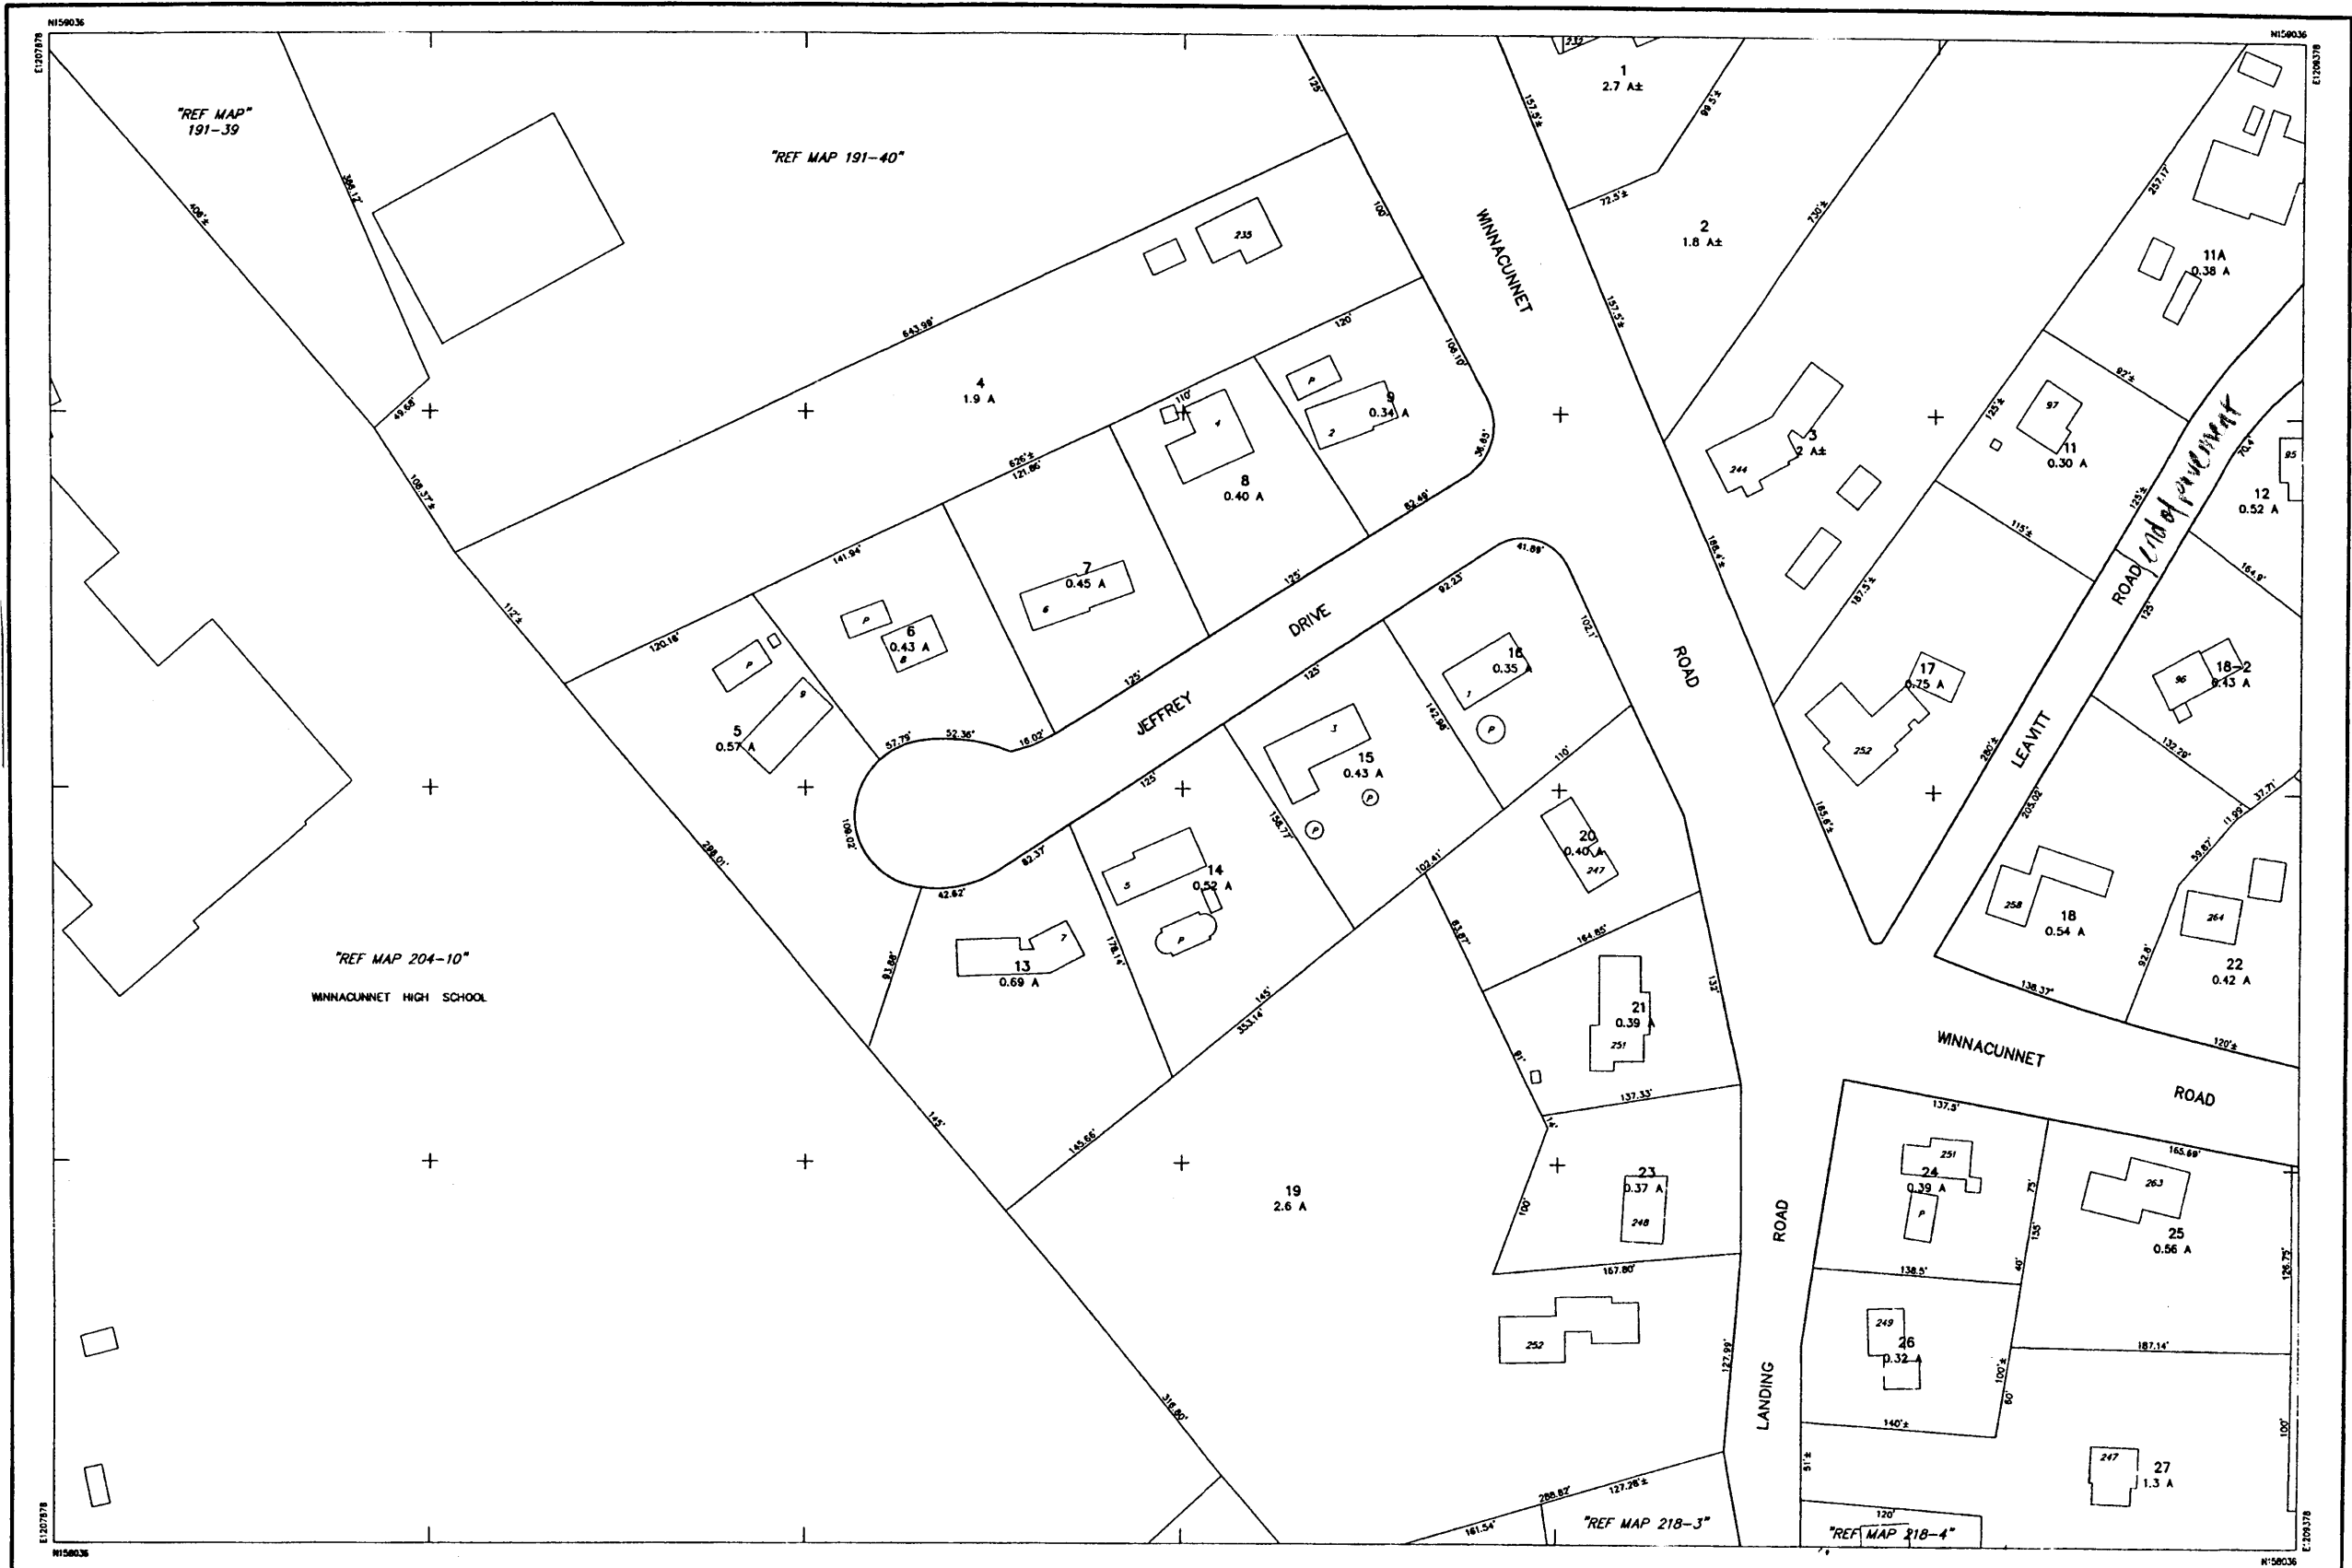

| | | | | | | | | | | | | | | | | |
|---|---|---|---|--|---|---|-----|-----|-----|-----|-----|--|-----|-----|-----|-------------------------------|
| <p>THIS MAP IS FOR ASSESSMENT PURPOSES ONLY. IT IS NOT VALID FOR LEGAL DESCRIPTION OR CONVEYANCE.</p> <p>THE ORIGINAL HORIZONTAL DATUM WAS THE NEW HAMPSHIRE STATE PLANE COORDINATE SYSTEM HAD 1927. PRIOR TO DIGITIZING, C.A.I. CONVERTED THE DATUM TO NAD 1983.</p> <p>ORIGINAL PROPERTY MAPS WERE PREPARED BY G. & UNDERWOOD ENGINEERS, INC. MAPS ARE REVISED AND REPRINTED BY CARTOGRAPHIC ASSOCIATES, INC.</p> | <p>DIGITIZED IN 1996 BY CARTOGRAPHIC ASSOC. INC. PROFESSIONAL CONSULTANTS</p> <p>MUNICIPAL MAPPING - GIS - PUBLIC WORKS INFORMATION MANAGEMENT 11 PLEASANT STREET, P.O. BOX 287, LITTLETON, NEW HAMPSHIRE 03061 (603)444-6768 - (800)322-4540 - FAX (603)444-1366 - WWW.CAI-INFO.COM</p> | <p>AREA 2.43 A OR 2.43 A± DIMENSION 100' MATCH REFERENCE 78-2" RIGHT OF WAY --- POOL (P) WATER ~~~~~ OR ~~~~~</p> | <p>LEGEND</p> <p>BUILDING [Symbol] BUILDING NUMBER [Symbol] COMMON OWNERSHIP [Symbol] EASEMENT [Symbol] WETLANDS [Symbol]</p> | <p>SCALE: 1" = 50'</p> <p>FEET 0 50 100 150 METERS 0 12.5 25 37.5</p> <p>REVISED TO: APR 01 2000</p> | <p>PROPERTY MAPS HAMPTON NEW HAMPSHIRE</p> | <p>INDEX DIAGRAM</p> <table border="1"> <tr> <td>190</td> <td>191</td> <td>189</td> </tr> <tr> <td>204</td> <td>206</td> <td></td> </tr> <tr> <td>217</td> <td>218</td> <td>219</td> </tr> </table> | 190 | 191 | 189 | 204 | 206 | | 217 | 218 | 219 | <p>MAP NO. 205</p> |
| 190 | 191 | 189 | | | | | | | | | | | | | | |
| 204 | 206 | | | | | | | | | | | | | | | |
| 217 | 218 | 219 | | | | | | | | | | | | | | |

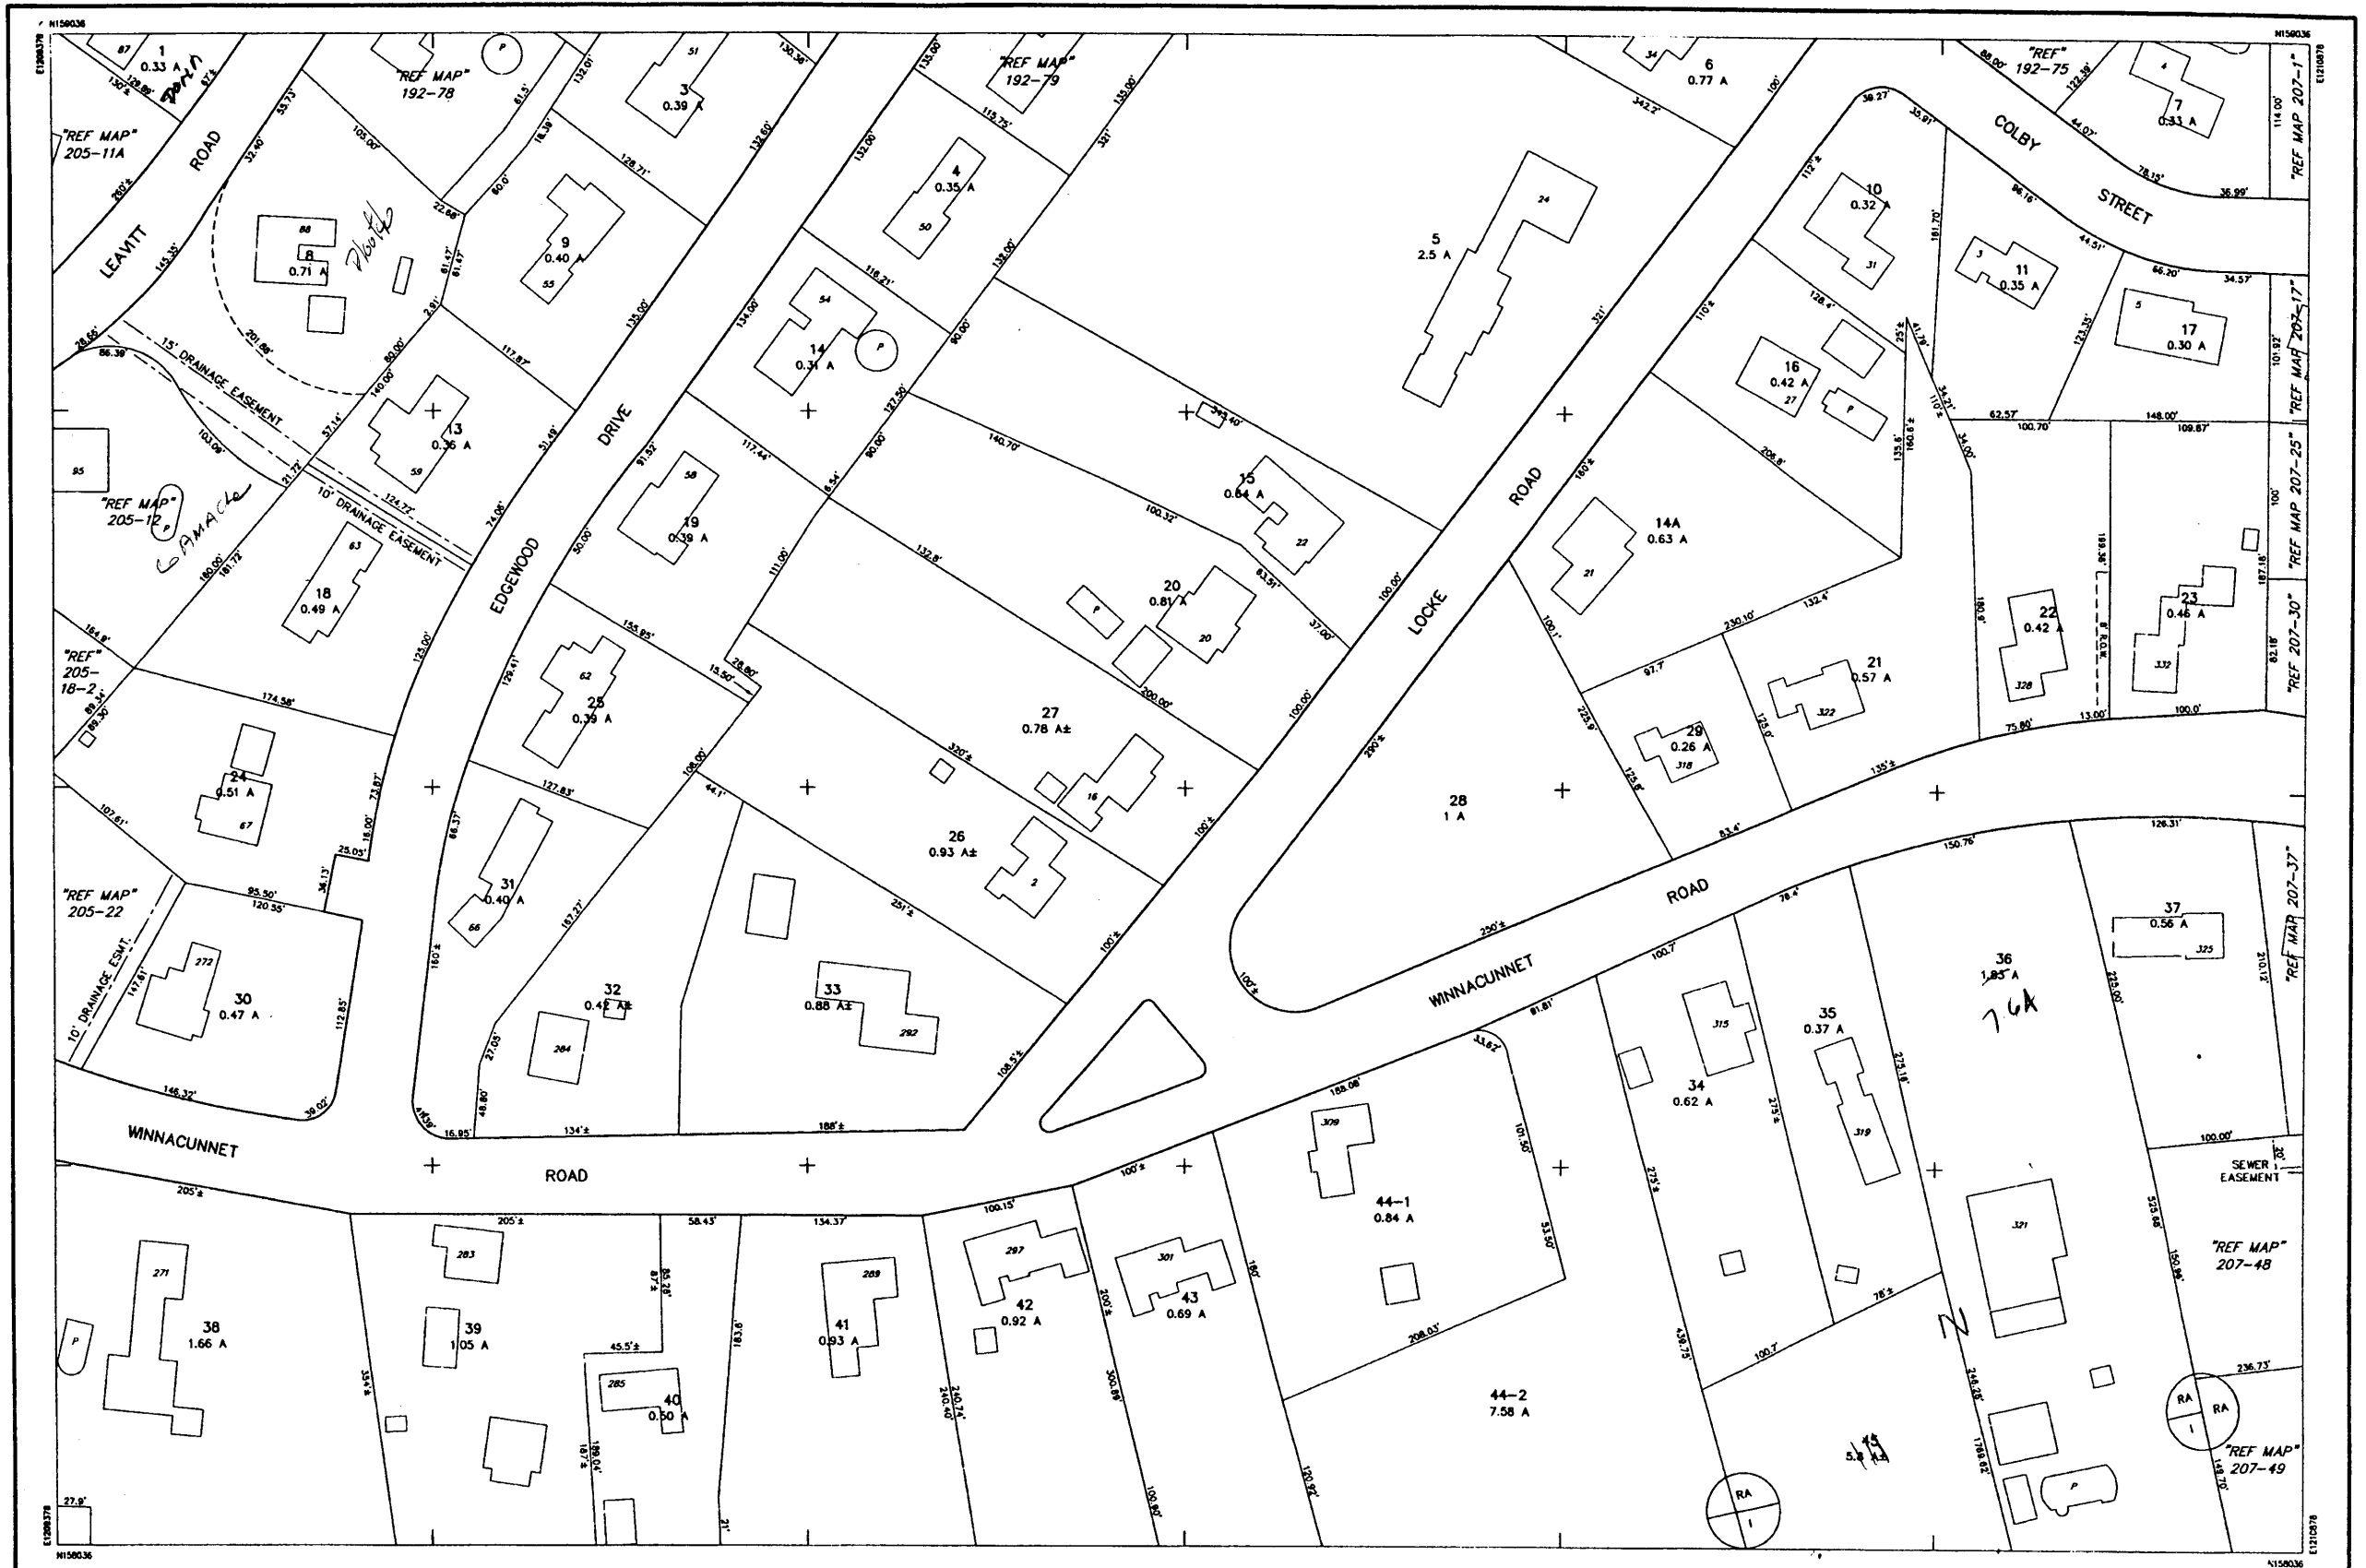

THIS MAP IS FOR ASSESSMENT PURPOSES ONLY.
IT IS NOT VALID FOR LEGAL DESCRIPTION OR CONVEYANCE.

THE ORIGINAL HORIZONTAL DATUM WAS THE NEW HAMPSHIRE STATE PLANE
COORDINATE SYSTEM HAD 1927. PRIOR TO DIGITIZING, C.A.I. CONVERTED THE
DATUM TO NAD 1983.

ORIGINAL PROPERTY MAPS WERE PREPARED BY G. & UNDERWOOD ENGINEERS, INC.
MAPS ARE REVISED AND REPRINTED BY CARTOGRAPHIC ASSOCIATES, INC.

DIGITIZED IN 1996 BY
CARTOGRAPHIC ASSOC. INC.
PROFESSIONAL CONSULTANTS

MUNICIPAL MAPPING - GIS - PUBLIC WORKS INFORMATION MANAGEMENT
11 PLEASANT STREET, P.O. BOX 287, LITTLETON, NEW HAMPSHIRE 03561
(603)444-6768 - (603)322-6540 - FAX (603)444-1366 - WWW.CAI-INFO.COM

AREA 2.43 A OR 2.43 A±
DIMENSION 100'
MATCH REFERENCE "A-B"
RIGHT OF WAY ---
POOL (P)
WATER (W)

LEGEND


BUILDING (B)
BUILDING NUMBER (N)
COMMON OWNERSHIP (C)
EASEMENT (E)
WETLANDS (W)

SCALE : 1" = 50'
FEET 0 50 100 150
METERS 0 12.5 25 37.5
REVISED TO : APR 01 2000

PROPERTY MAPS
HAMPTON
NEW HAMPSHIRE

INDEX DIAGRAM
191 192 193
205 207
218 219 220

MAP NO.
206

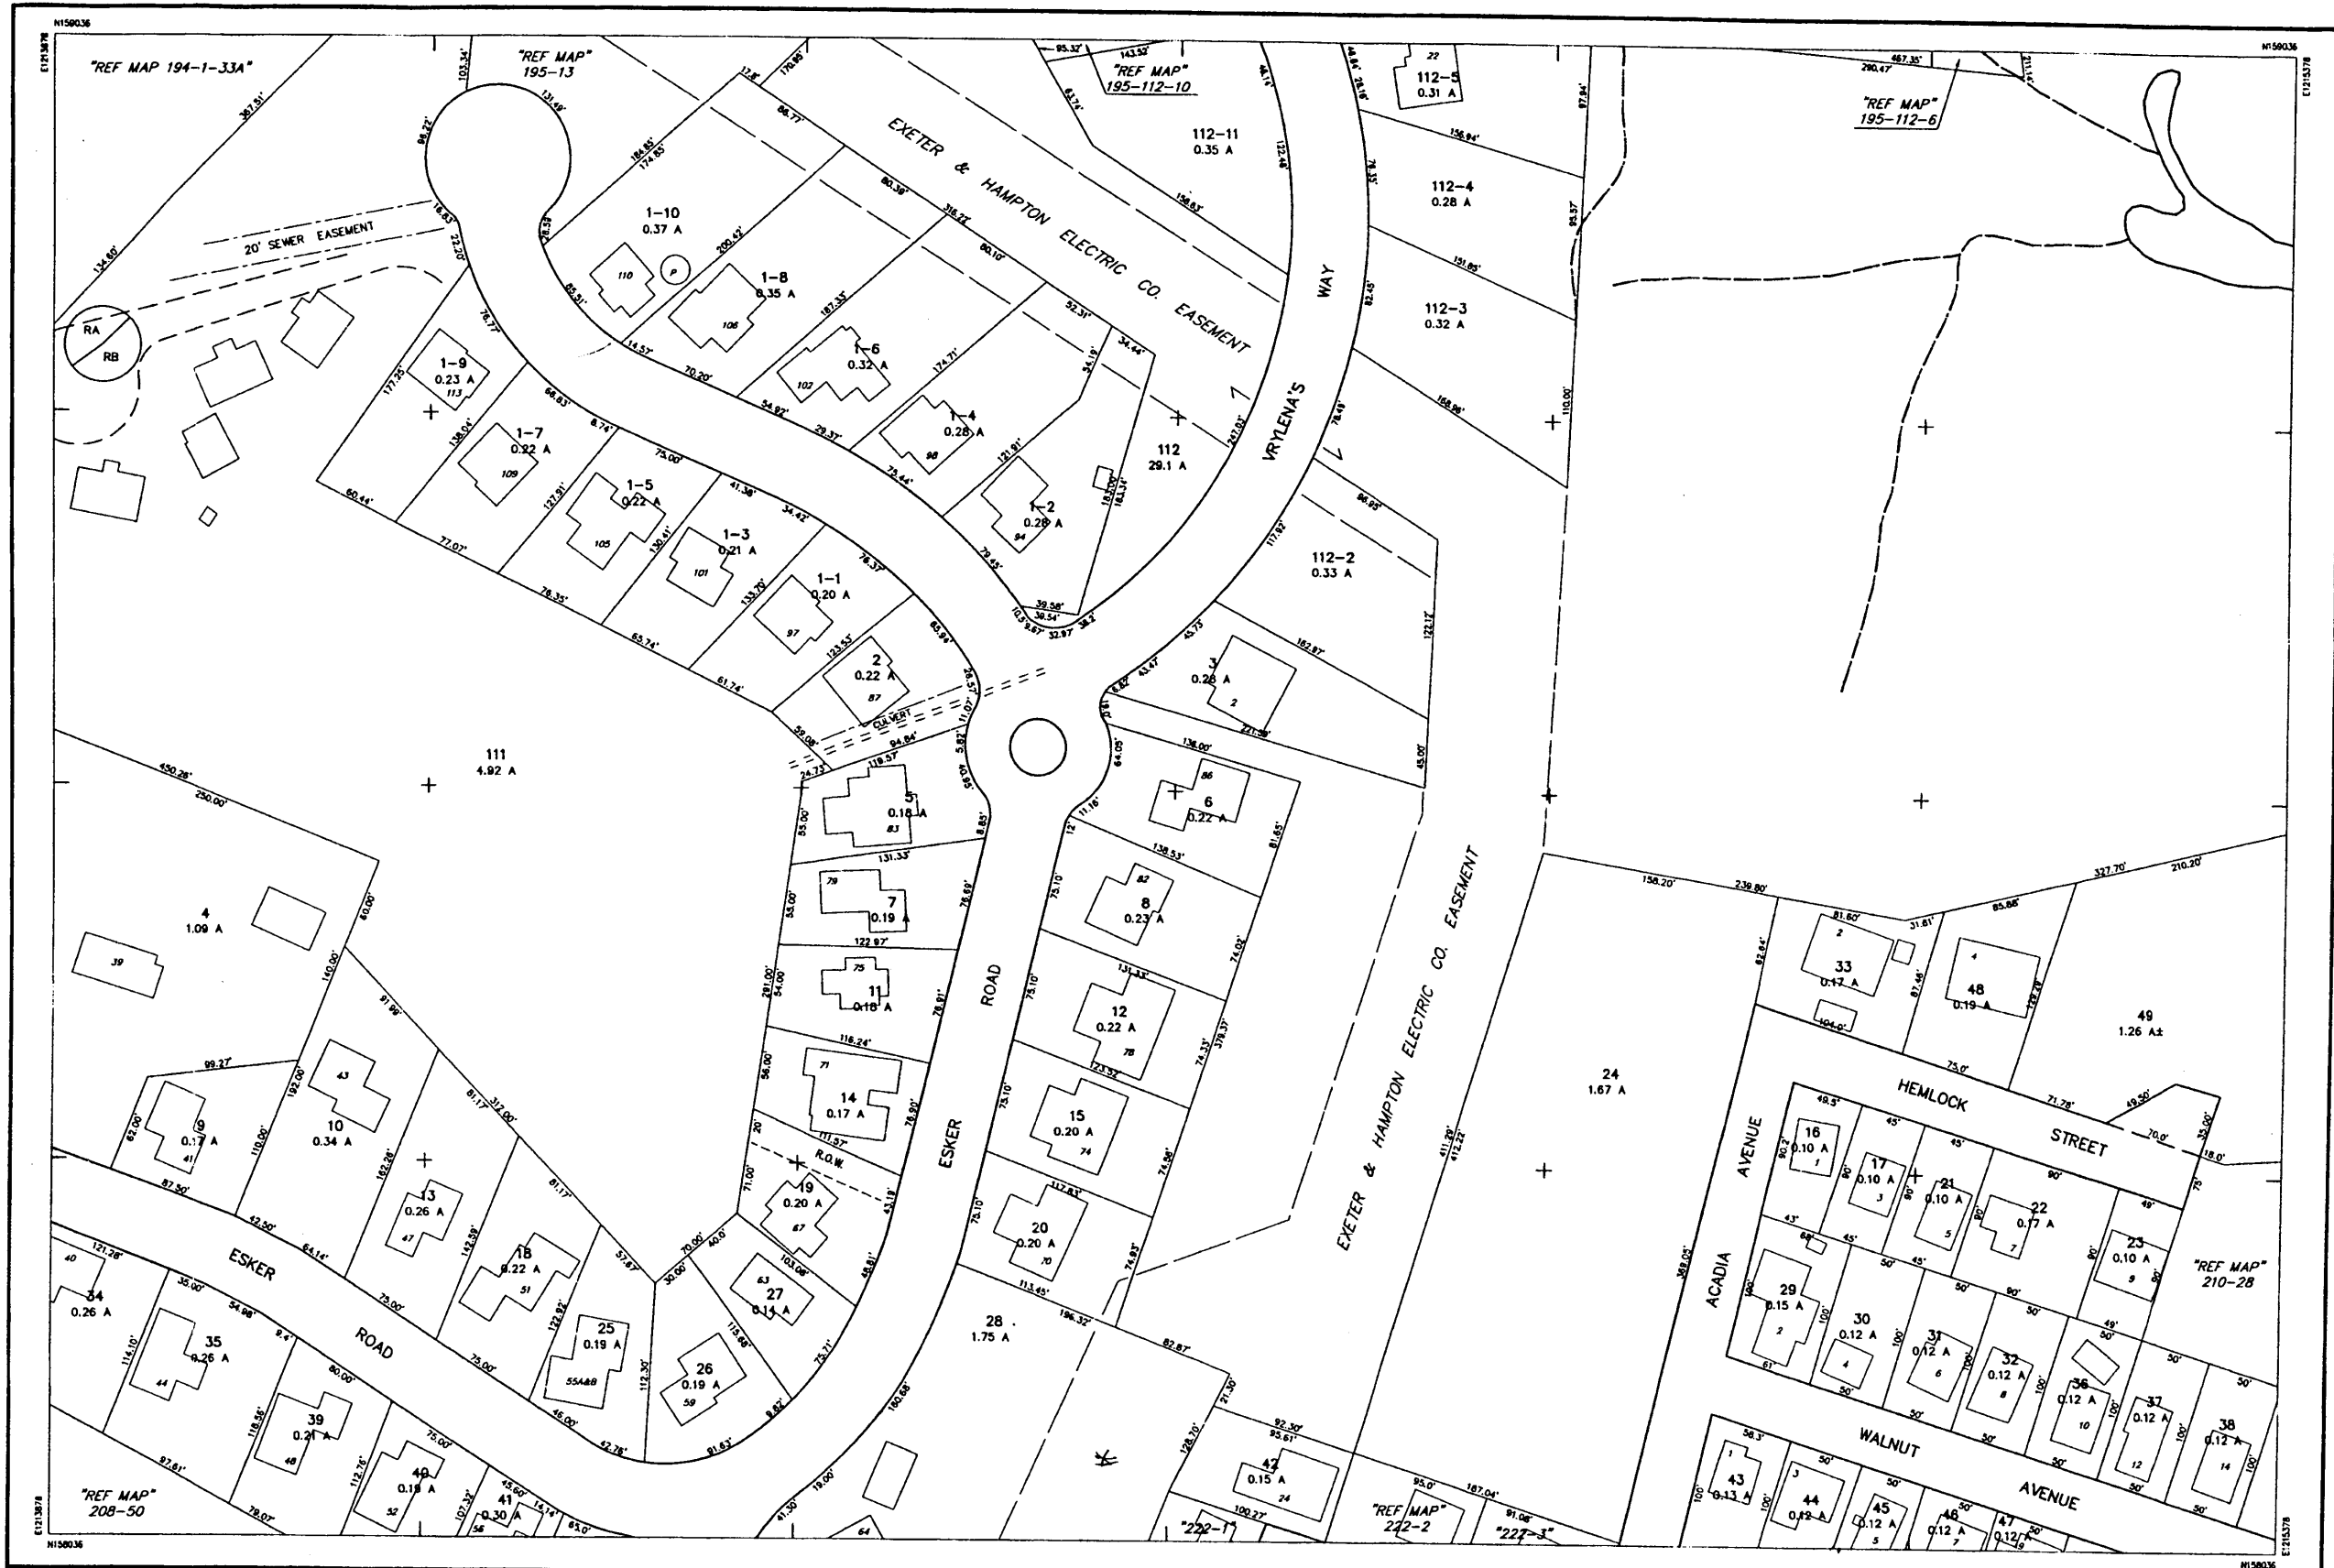

THIS MAP IS FOR ASSESSMENT PURPOSES ONLY.
IT IS NOT VALID FOR LEGAL DESCRIPTION OR CONVEYANCE.

THE ORIGINAL HORIZONTAL DATUM WAS THE NEW HAMPSHIRE STATE PLANE
COORDINATE SYSTEM HAD 1927. PRIOR TO DIGITIZING, C.A.I. CONVERTED THE
DATUM TO NAD 1983.

ORIGINAL PROPERTY MAPS WERE PREPARED BY G & UNDERWOOD ENGINEERS, INC.
MAPS ARE REVISED AND REPRINTED BY CARTOGRAPHIC ASSOCIATES, INC.

DIGITIZED IN 1996 BY
CARTOGRAPHIC ASSOC. INC.
PROFESSIONAL CONSULTANTS

MUNICIPAL MAPPING - GIS - PUBLIC WORKS INFORMATION MANAGEMENT
11 PLEASANT STREET, P.O. BOX 267, UTTLEYTON, NEW HAMPSHIRE 03081
(603)444-6768 - (800)322-4540 - FAX (603)444-1366 - WWW.CAI-NH.COM

AREA 2.43 A OR 2.43 A±
DIMENSION 100'
MATCH REFERENCE 78-2"
RIGHT OF WAY
POOL
WATER
WETLANDS
OR

LEGEND

BUILDING
BUILDING NUMBER
COMMON OWNERSHIP
EASEMENT
OR

SCALE: 1" = 50'
FEET 0 50 100 150
METERS 0 12.5 25 37.5
REVISED TO: APR 01 2000

PROPERTY MAPS
HAMPTON
NEW HAMPSHIRE

INDEX DIAGRAM
194 195 196
208 210
221 222 223

MAP NO.
209



THIS MAP IS FOR ASSESSMENT PURPOSES ONLY.
IT IS NOT VALID FOR LEGAL DESCRIPTION OR CONVEYANCE.

THE ORIGINAL HORIZONTAL DATUM WAS THE NEW HAMPSHIRE STATE PLANE
COORDINATE SYSTEM MAD 1927. PRIOR TO DIGITIZING, C.A.I. CONVERTED THE
DATUM TO MAD 1983.




ORIGINAL PROPERTY MAPS WERE PREPARED BY G & UNDERWOOD ENGINEERS, INC.
MAPS ARE REVISED AND REPRINTED BY CARTOGRAPHIC ASSOCIATES, INC.

DIGITIZED IN 1996 BY
CARTOGRAPHIC ASSOC. INC. -
PROFESSIONAL CONSULTANTS

MUNICIPAL MAPPING - GIS - PUBLIC WORKS INFORMATION MANAGEMENT
11 PLEASANT STREET, P.O. BOX 267, LITTLETON, NEW HAMPSHIRE 03561
(603)444-6768 - 1(800)322-4540 - FAX (603)444-1366 - WWW.CAI-INFO.COM

AREA 2.43 A OR 2.43 A±
DIMENSION 100'
MATCH REFERENCE 78-2"
RIGHT OF WAY
POOL (P)
WATER OR

LEGEND

BUILDING 
 BUILDING NUMBER 120
 COMMON OWNERSHIP  OR ---
 EASEMENT
 WETLANDS 

SCALE : 1" = 50'

FEET 0 50 100 150

METERS 0 12.5 25 37.5

REVISED TO : APR 01 2000

PROPERTY MAPS

HAMPTON
NEW HAMPSHIRE


INDEX DIAGRAM

| | | |
|-----|-----|-----|
| 195 | 196 | 197 |
| 209 | | 211 |
| 222 | 223 | 224 |

GN
↑
N
↓

MAP NO.

210

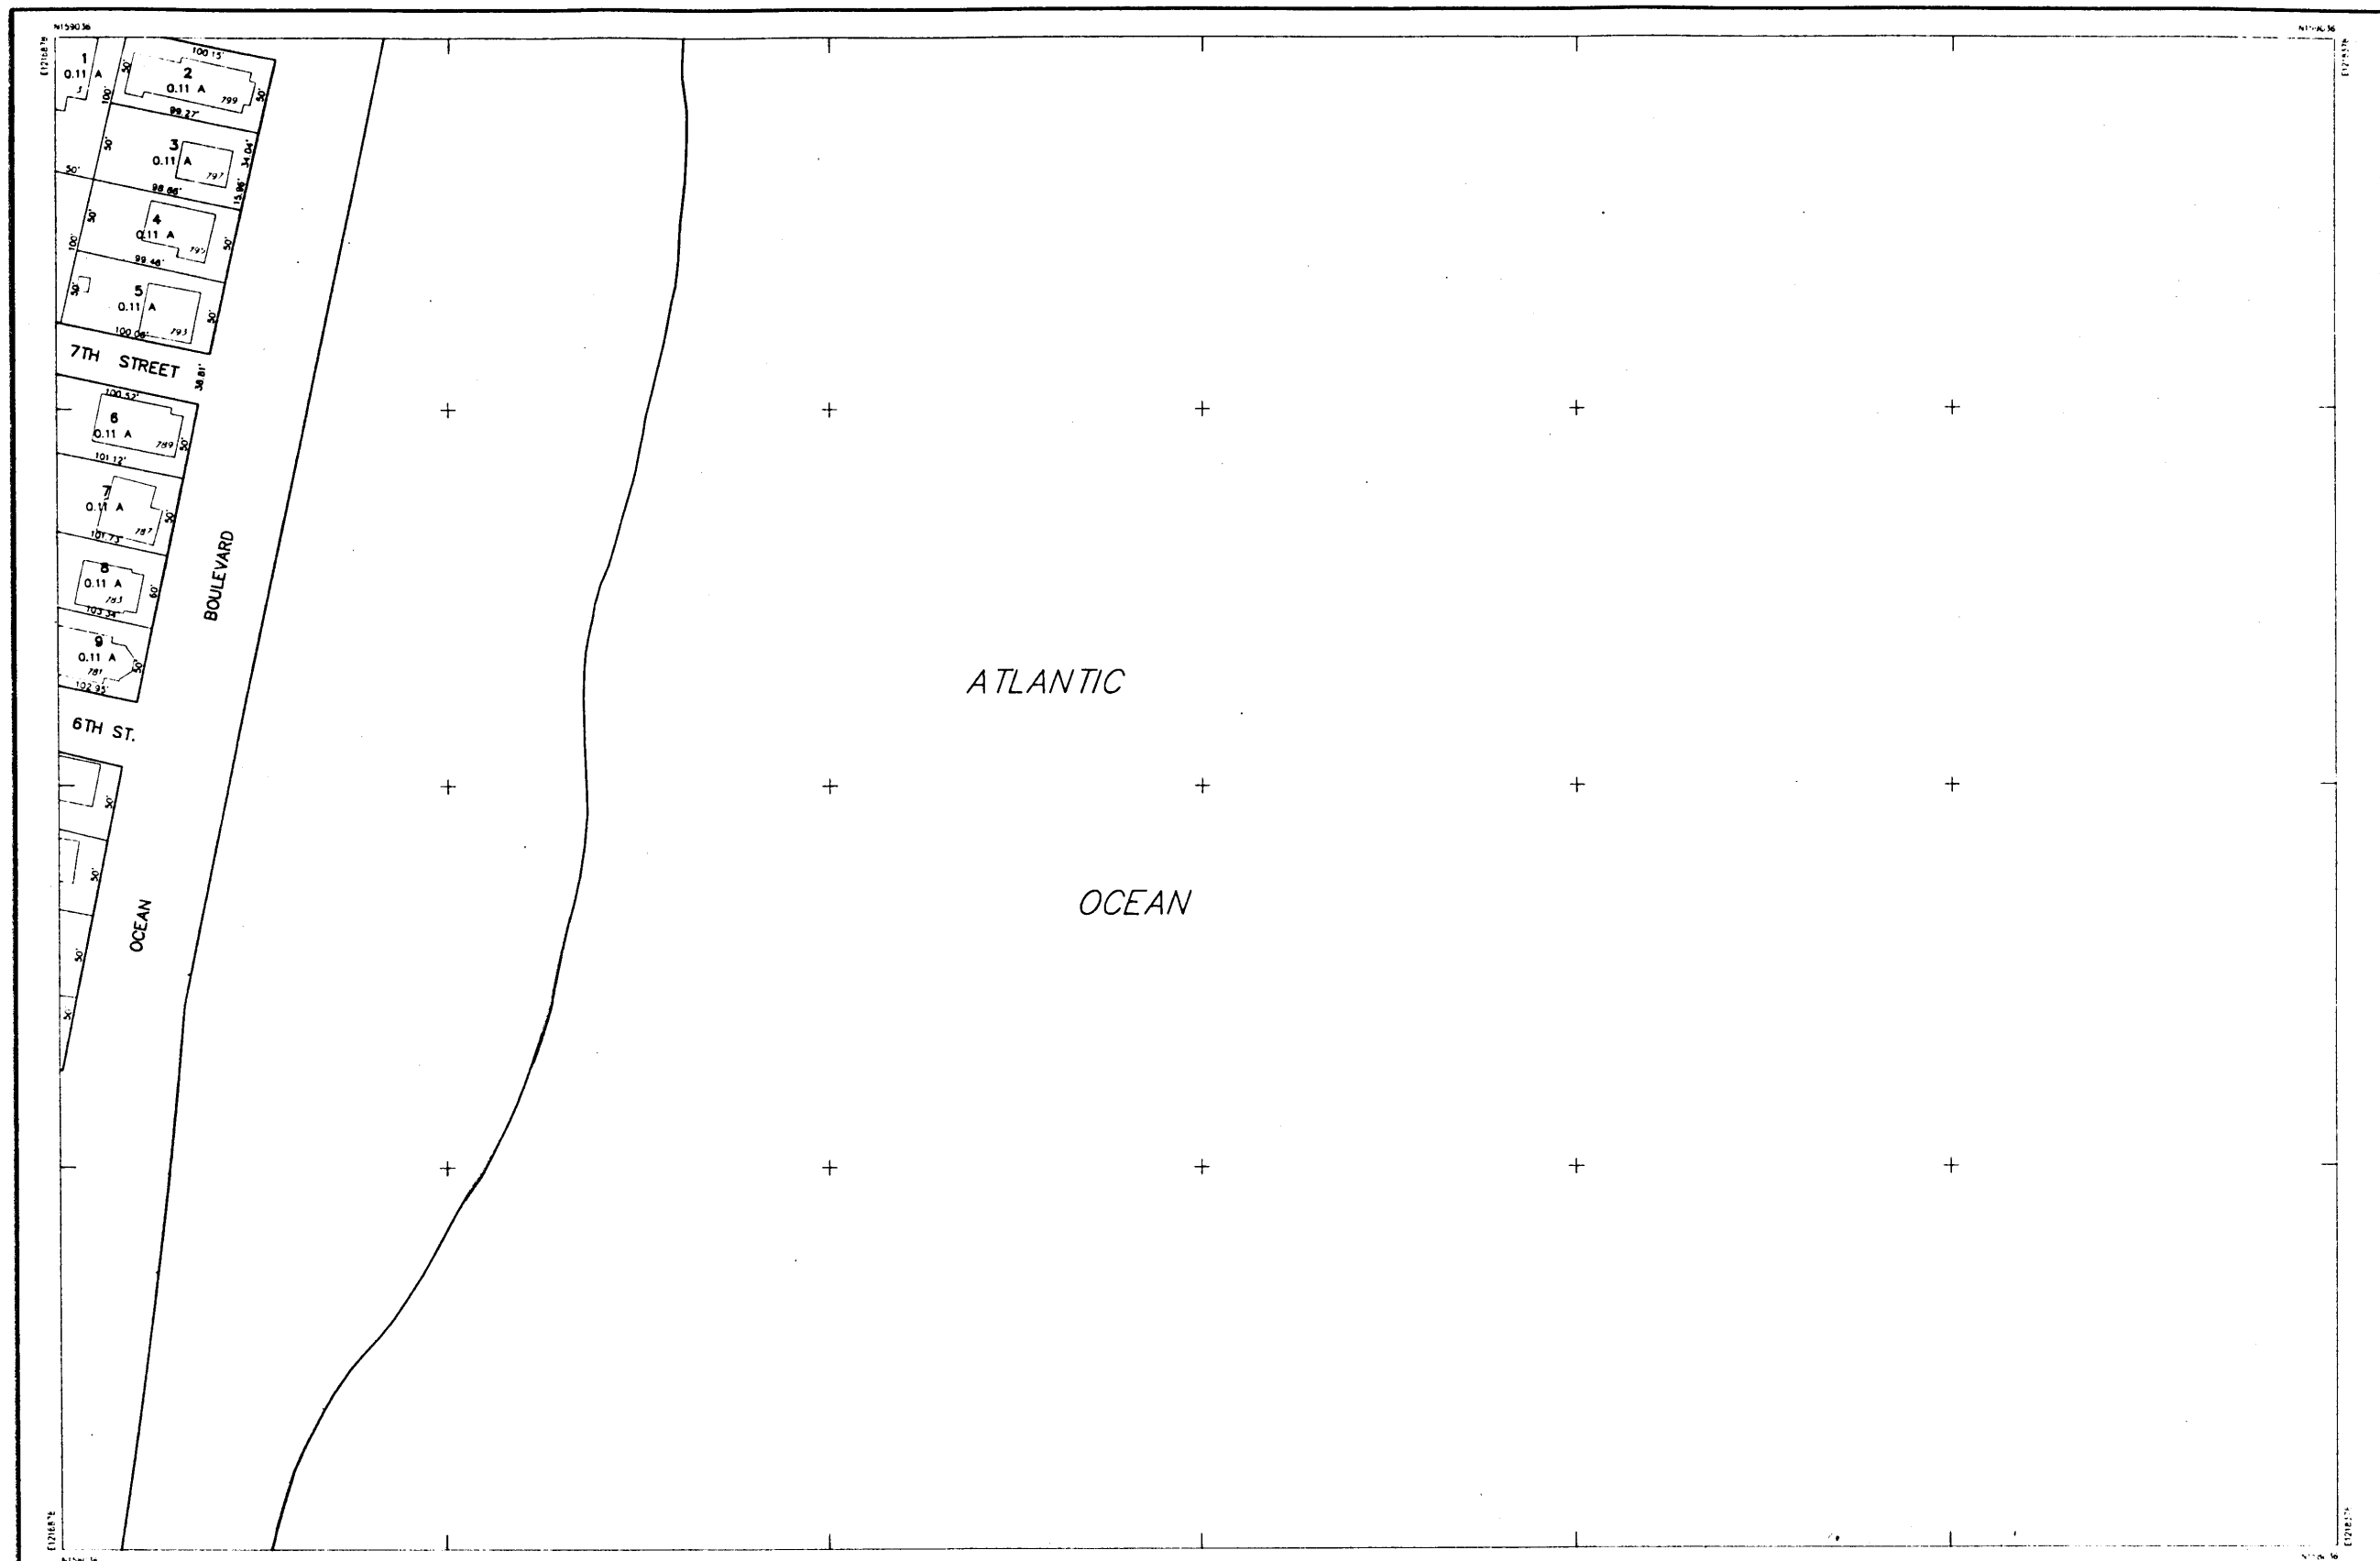

THIS MAP IS FOR ASSESSMENT PURPOSES ONLY.
IT IS NOT VALID FOR LEGAL DESCRIPTION OR CONVEYANCE.

THE ORIGINAL HORIZONTAL DATUM WAS THE NEW HAMPSHIRE STATE PLANE
COORDINATE SYSTEM HAD 1927. PRIOR TO DIGITIZING, C.A.I. CONVERTED THE
DATUM TO NAD 1983.

ORIGINAL PROPERTY MAPS WERE PREPARED BY G & UNDERWOOD ENGINEERS, INC.
MAPS ARE REVISED AND REPRINTED BY CARTOGRAPHIC ASSOCIATES, INC.

DIGITIZED IN 1996 BY
CARTOGRAPHIC ASSOC. INC.
PROFESSIONAL CONSULTANTS

MUNICIPAL MAPPING - GIS - PROPERTY APPRAISAL
11 PLEASANT STREET, P.O. BOX 247, LITTLETON, NEW HAMPSHIRE 03561
(603)444-6788 - 1(800)322-4540 - FAX (603)444-1366

AREA 2.43 A OR 2.43 A±
DIMENSION 100'
MATCH REFERENCE 76-8"
RIGHT OF WAY
POOL
WATER OR

LEGEND

BUILDING
BUILDING NUMBER
COMMON OWNERSHIP
EASEMENT
WETLANDS


SCALE : 1" = 50'
FEET 0 50 100 150
METERS 0 12.5 25 37.5

REVISED TO : April 1, 1998


PROPERTY MAPS
HAMPTON
NEW HAMPSHIRE

INDEX DIAGRAM
196 197
210
223 224

MAP NO.
211

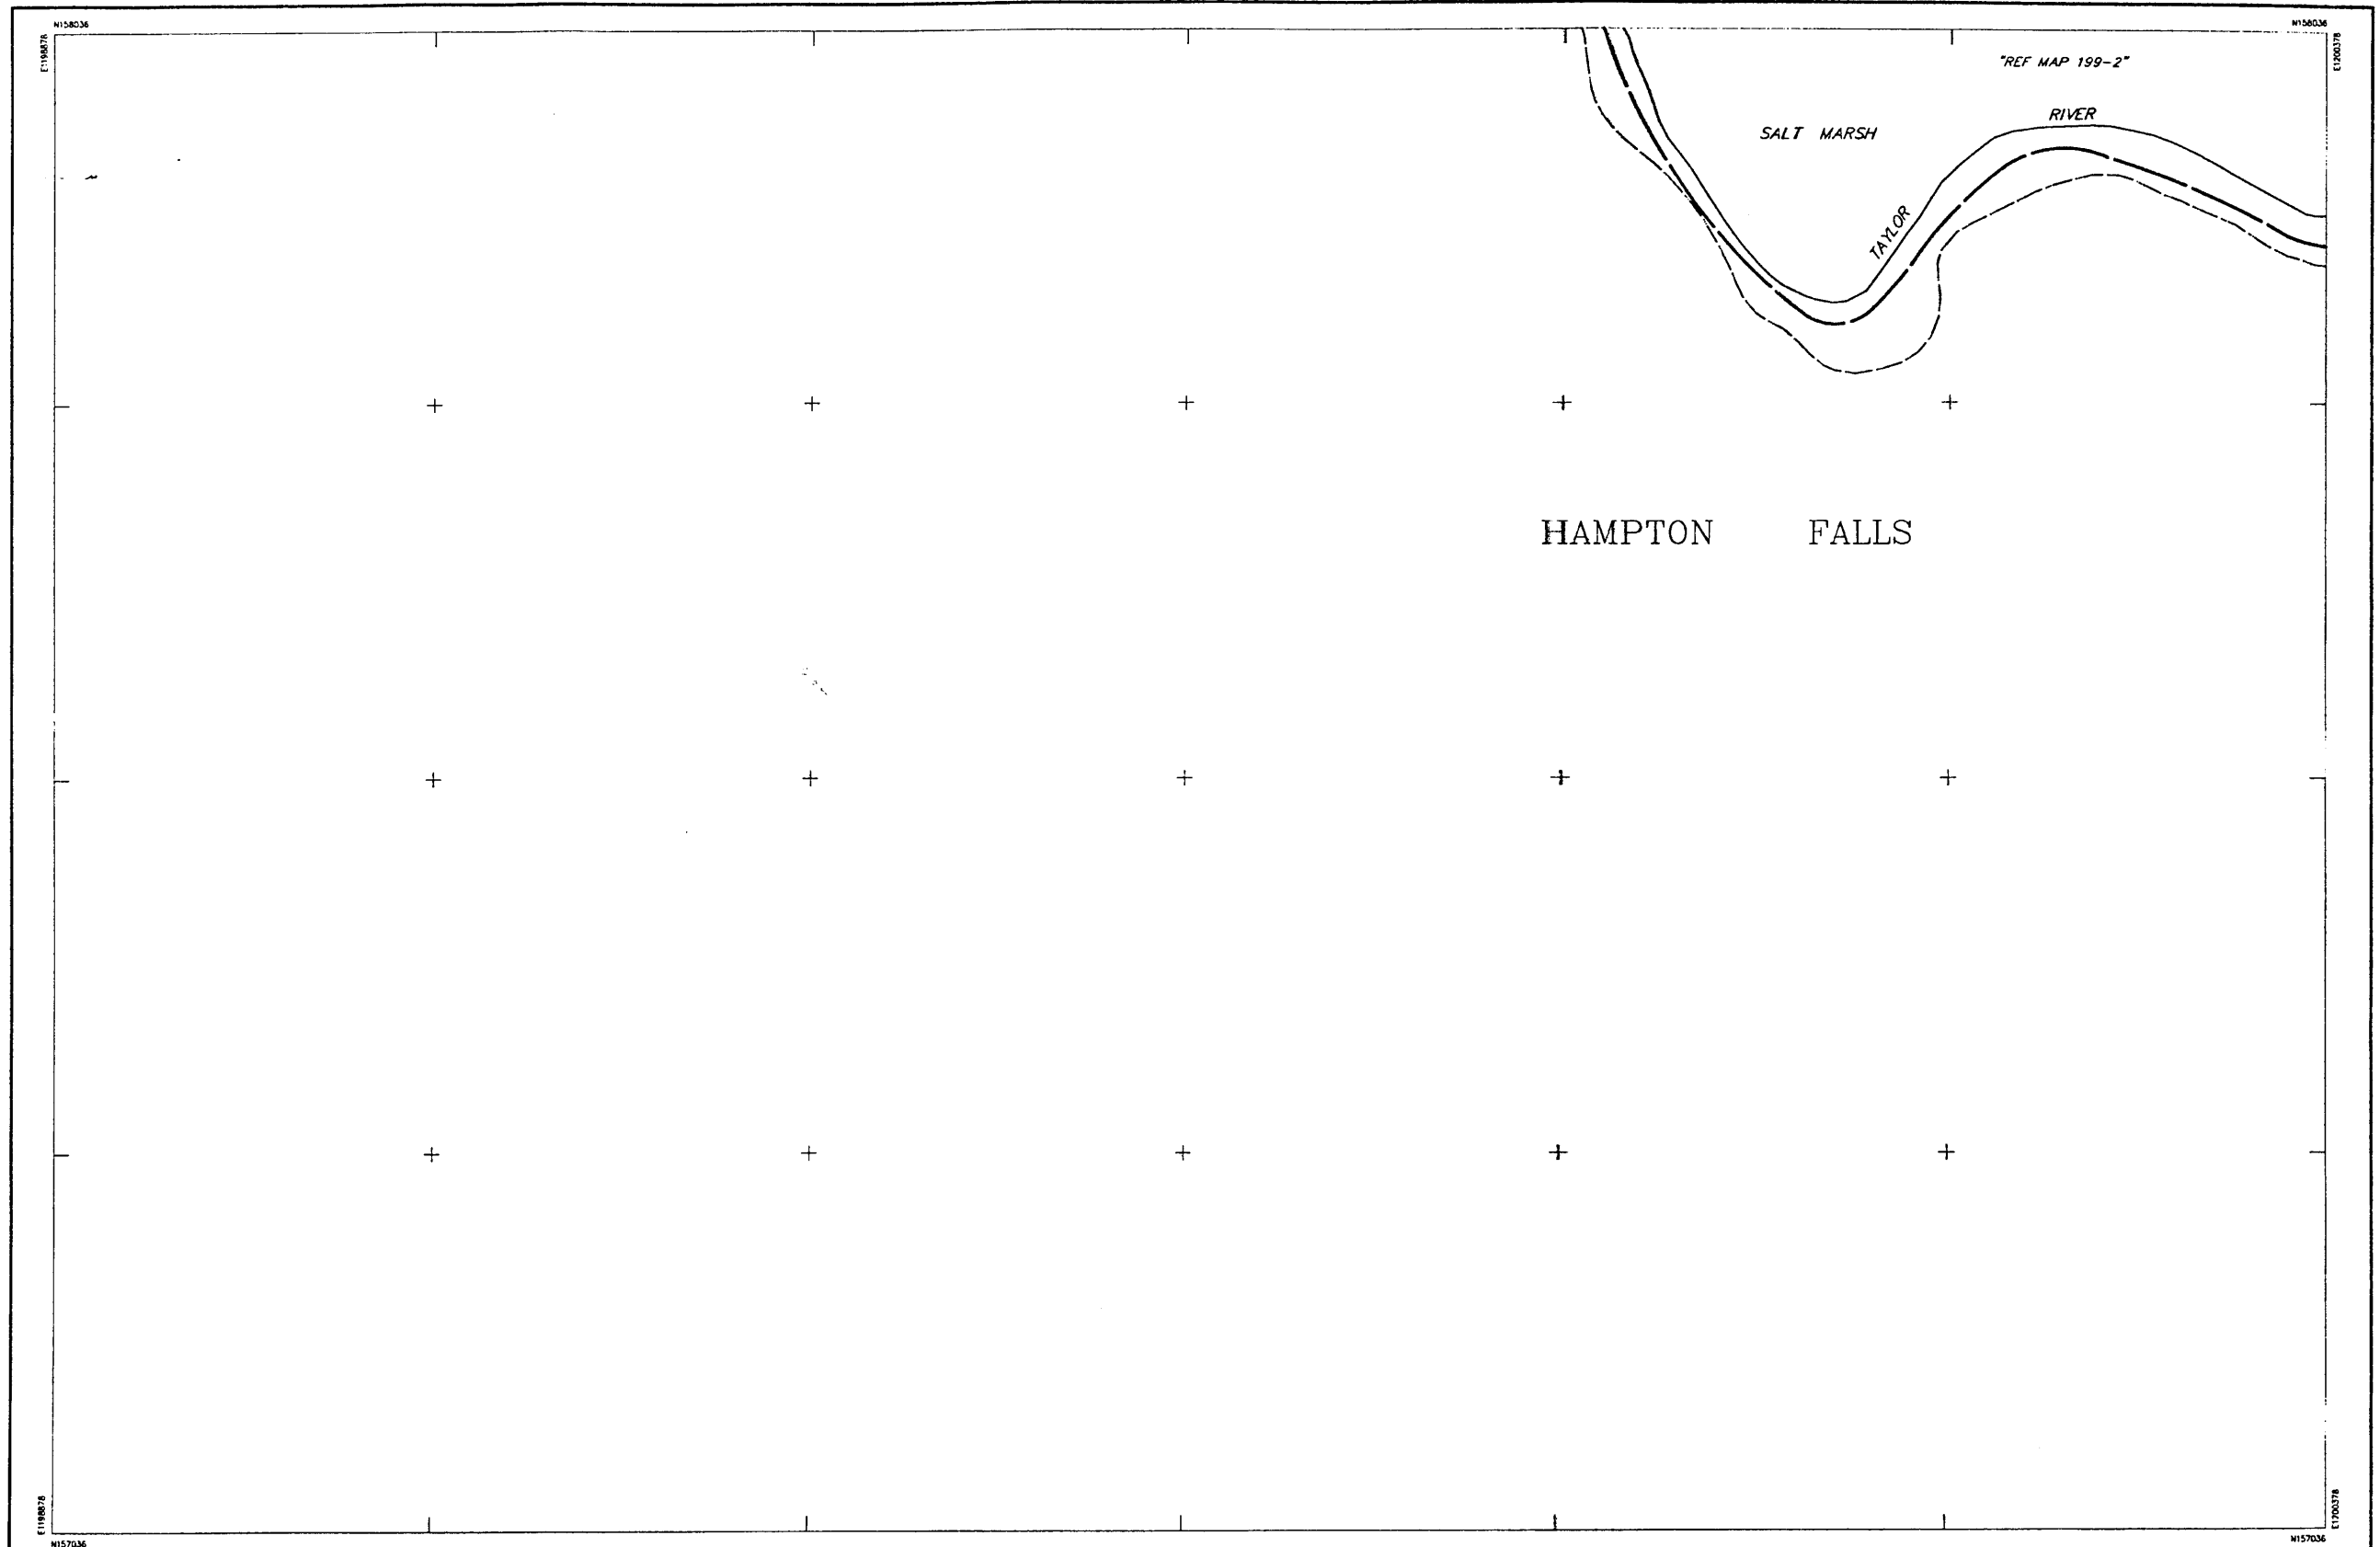

| |
|---|
| <small>THIS MAP IS FOR ASSESSMENT PURPOSES ONLY. IT IS NOT VALID FOR LEGAL DESCRIPTION OR CONVEYANCE.</small> <small>THE ORIGINAL HORIZONTAL DATUM WAS THE NEW HAMPSHIRE STATE PLANE COORDINATE SYSTEM HAD 1927. PRIOR TO DIGITIZING, C.A.I. CONVERTED THE DATUM TO HAD 1983.</small> <small>ORIGINAL PROPERTY MAPS WERE PREPARED BY G & UNDERWOOD ENGINEERS, INC. MAPS ARE REVISED AND REPRINTED BY CARTOGRAPHIC ASSOCIATES, INC.</small> | DIGITIZED IN 1996 BY CARTOGRAPHIC ASSOC. INC. PROFESSIONAL CONSULTANTS <small>MUNICIPAL MAPPING - GIS - PROPERTY APPRAISAL 11 PLEASANT STREET, P.O. BOX 267, LITTLETON, NEW HAMPSHIRE 03561 (603)444-6768 - 1(800)322-4540 - FAX (603)444-1366</small> | LEGEND <table><tr><td>AREA</td><td>2.43 A OR 2.43 AS</td><td>BUILDING</td><td>320</td></tr><tr><td>DIMENSION</td><td>100'</td><td>BUILDING NUMBER</td><td>320</td></tr><tr><td>MATCH REFERENCE</td><td>718-2"</td><td>COMMON OWNERSHIP</td><td>OR</td></tr><tr><td>RIGHT OF WAY</td><td>---</td><td>EASEMENT</td><td>---</td></tr><tr><td>POOL</td><td>⊙</td><td>WETLANDS</td><td>~</td></tr><tr><td>WATER</td><td>~</td><td></td><td></td></tr></table> | AREA | 2.43 A OR 2.43 AS | BUILDING | 320 | DIMENSION | 100' | BUILDING NUMBER | 320 | MATCH REFERENCE | 718-2" | COMMON OWNERSHIP | OR | RIGHT OF WAY | --- | EASEMENT | --- | POOL | ⊙ | WETLANDS | ~ | WATER | ~ | | | SCALE : 1" = 50' <table><tr><td>FEET</td><td>0</td><td>50</td><td>100</td><td>150</td></tr><tr><td>METERS</td><td>0</td><td>12.5</td><td>25</td><td>37.5</td></tr></table> REVISED TO : April 1, 1999 | FEET | 0 | 50 | 100 | 150 | METERS | 0 | 12.5 | 25 | 37.5 | PROPERTY MAPS HAMPTON NEW HAMPSHIRE | INDEX DIAGRAM <table><tr><td>199</td><td>200</td></tr><tr><td>213</td><td>225</td></tr></table> ON A | 199 | 200 | 213 | 225 | MAP NO. 212 |
| | | | AREA | 2.43 A OR 2.43 AS | BUILDING | 320 | | | | | | | | | | | | | | | | | | | | | | | | | | | | | | | | | | | | | | |
| DIMENSION | 100' | BUILDING NUMBER | 320 | |
| MATCH REFERENCE | 718-2" | COMMON OWNERSHIP | OR | |
| RIGHT OF WAY | --- | EASEMENT | --- | |
| POOL | ⊙ | WETLANDS | ~ | |
| WATER | ~ | |
| FEET | 0 | 50 | 100 | 150 | |
| METERS | 0 | 12.5 | 25 | 37.5 | |
| 199 | 200 | |
| 213 | 225 | |

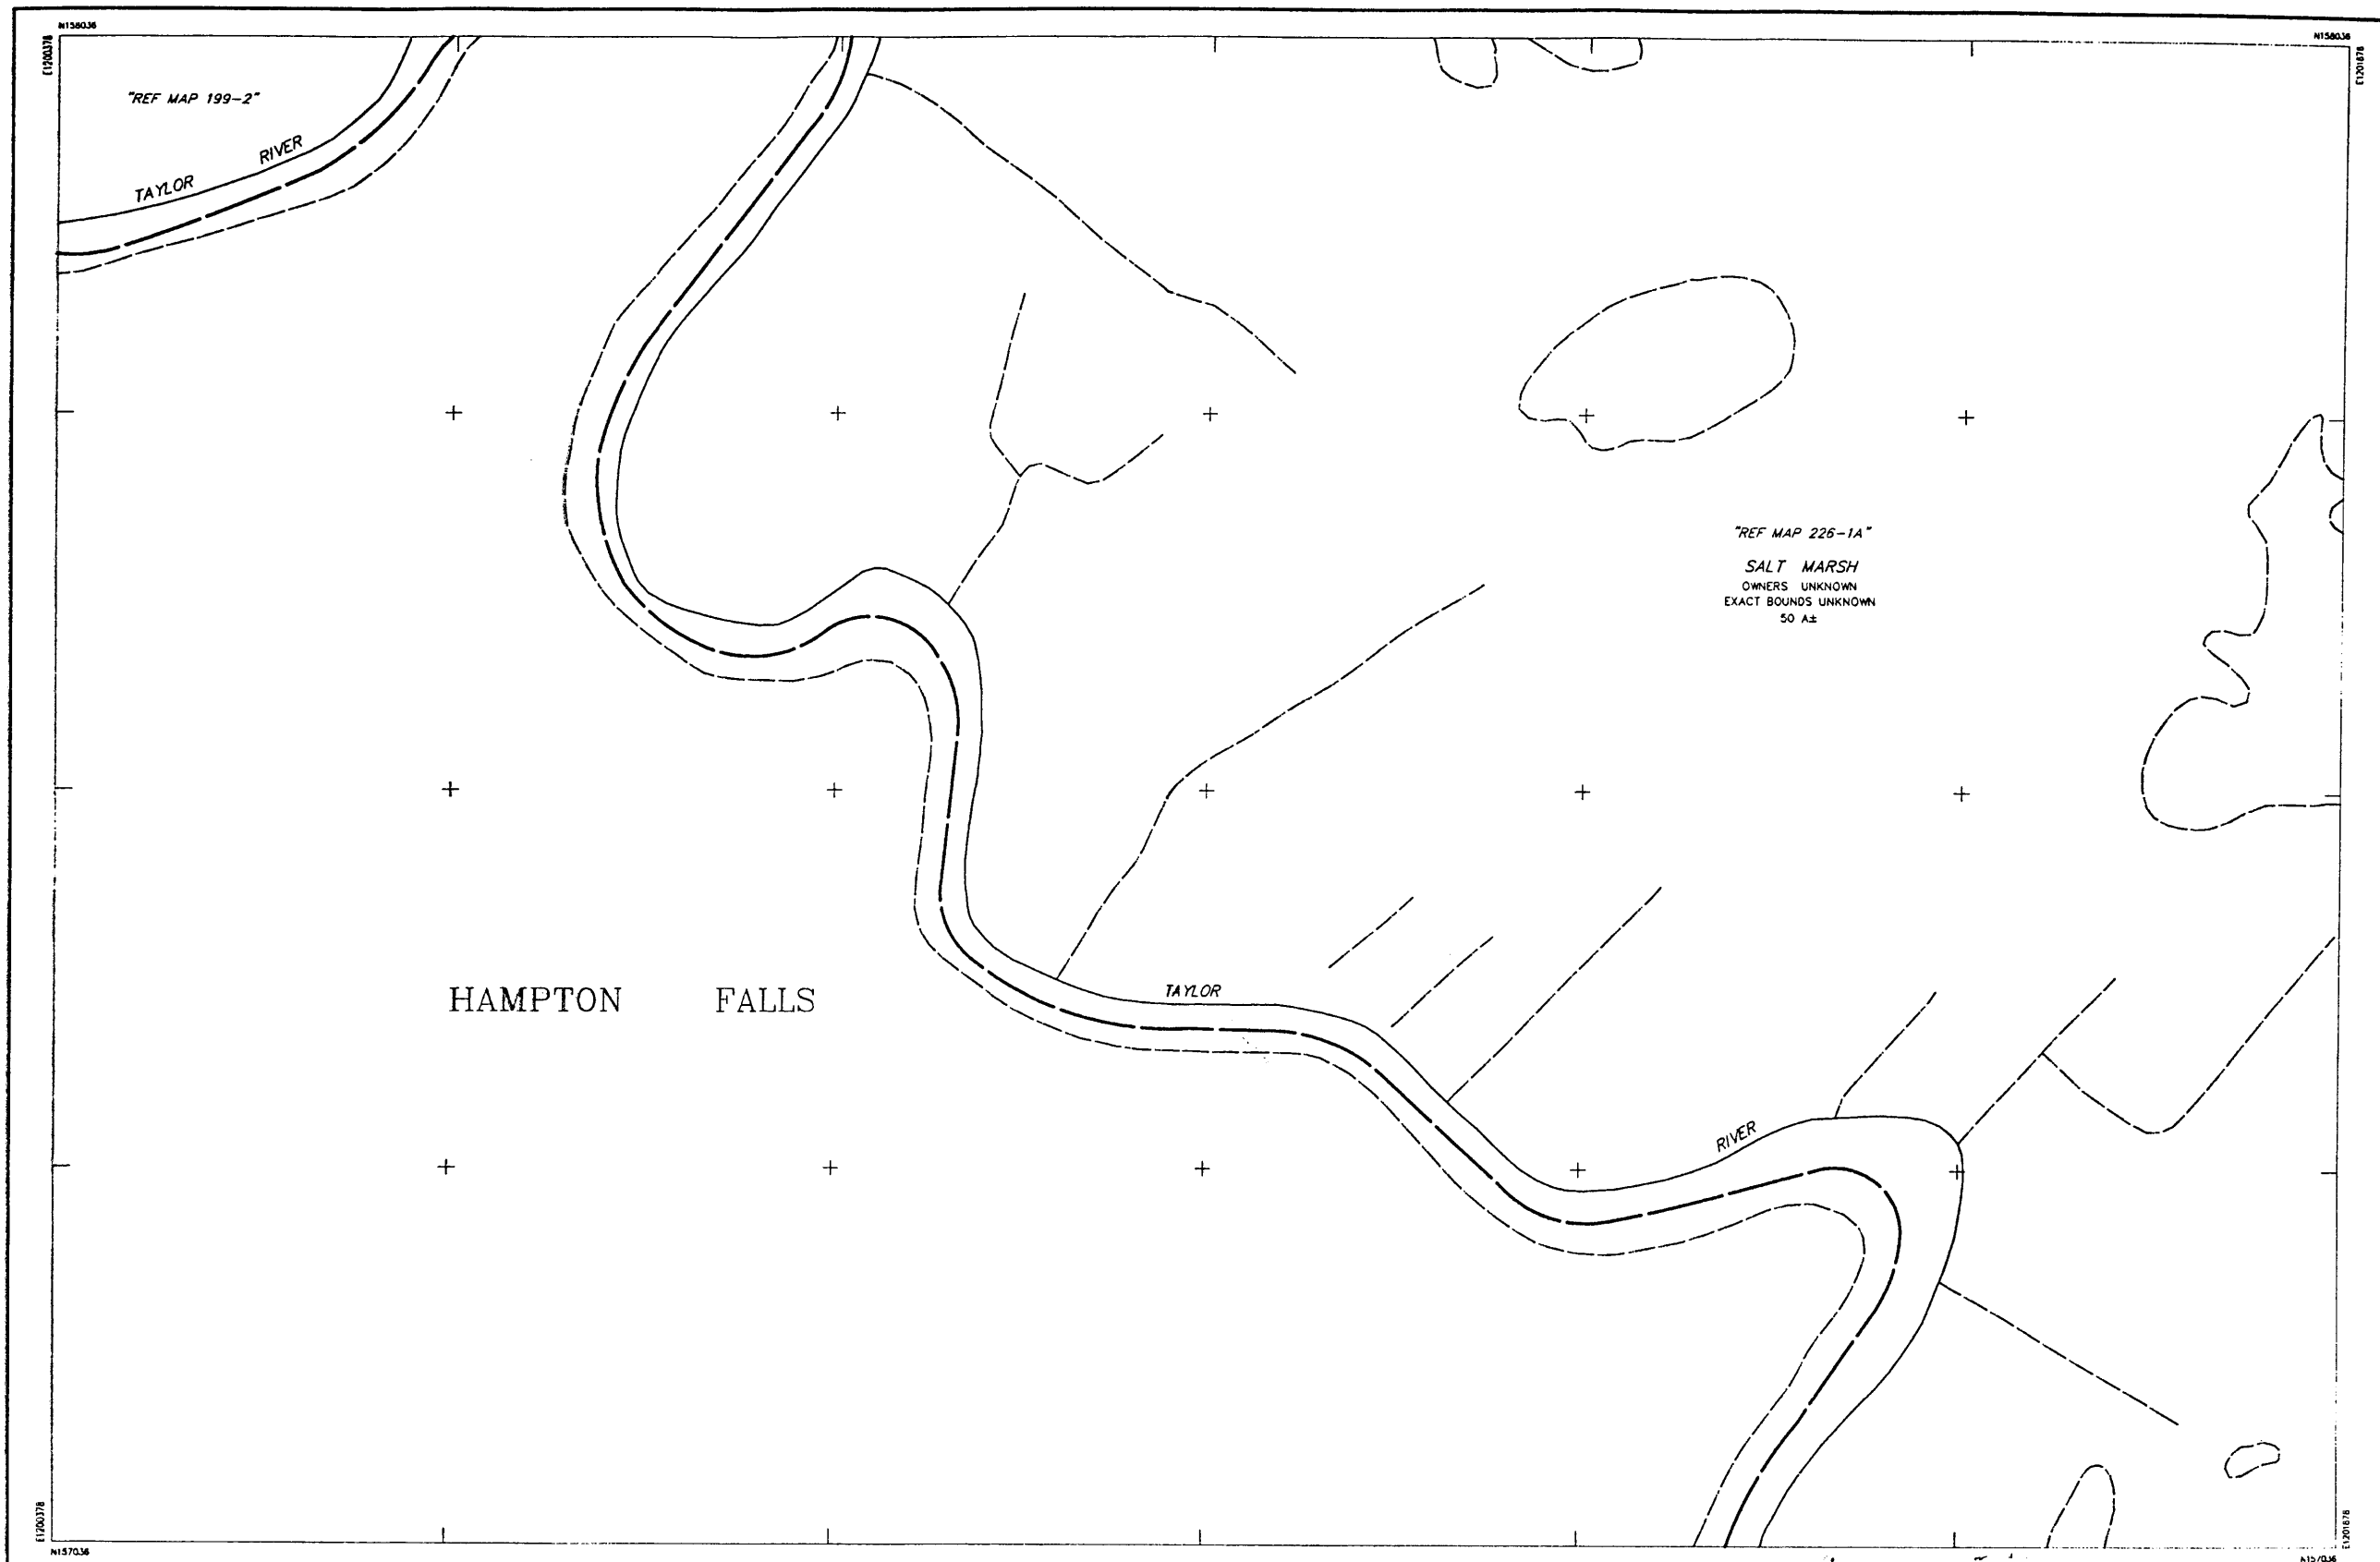

THIS MAP IS FOR ASSESSMENT PURPOSES ONLY.
IT IS NOT VALID FOR LEGAL DESCRIPTION OR CONVEYANCE.

THE ORIGINAL HORIZONTAL DATUM WAS THE NEW HAMPSHIRE STATE PLANE
COORDINATE SYSTEM HAD 1927. PRIOR TO DIGITIZING, C.A.I. CONVERTED THE
DATUM TO NAD 1983.

ORIGINAL PROPERTY MAPS WERE PREPARED BY G & UNDERWOOD ENGINEERS, INC.
MAPS ARE REVISED AND REPRINTED BY CARTOGRAPHIC ASSOCIATES, INC.

DIGITIZED IN 1996 BY
CARTOGRAPHIC ASSOC. INC.
PROFESSIONAL CONSULTANTS
MUNICIPAL MAPPING - GIS - PROPERTY APPRAISAL
11 PLEASANT STREET, P.O. BOX 267, LITTLETON, NEW HAMPSHIRE 03561
(603)444-8768 - 1(800)322-4540 - FAX (603)444-1366

AREA 2.43 A OR 2.43 A±
DIMENSION 100'
MATCH REFERENCE 7/8"-2"
RIGHT OF WAY ---+---
POOL (P)
WATER ~~~~~ OR ~~~~~

LEGEND

BUILDING [Symbol]
BUILDING NUMBER [Symbol]
COMMON OWNERSHIP [Symbol]
EASEMENT [Symbol]
WETLANDS [Symbol]

SCALE : 1" = 50'

FEET 0 50 100 150
METERS 0 12.5 25 37.5


REVISED TO : April 1, 1999

PROPERTY MAPS
HAMPTON
NEW HAMPSHIRE

INDEX DIAGRAM

| | | |
|-----|-----|-----|
| 199 | 200 | 201 |
| 212 | 213 | 214 |
| 225 | 226 | |

MAP NO.
213

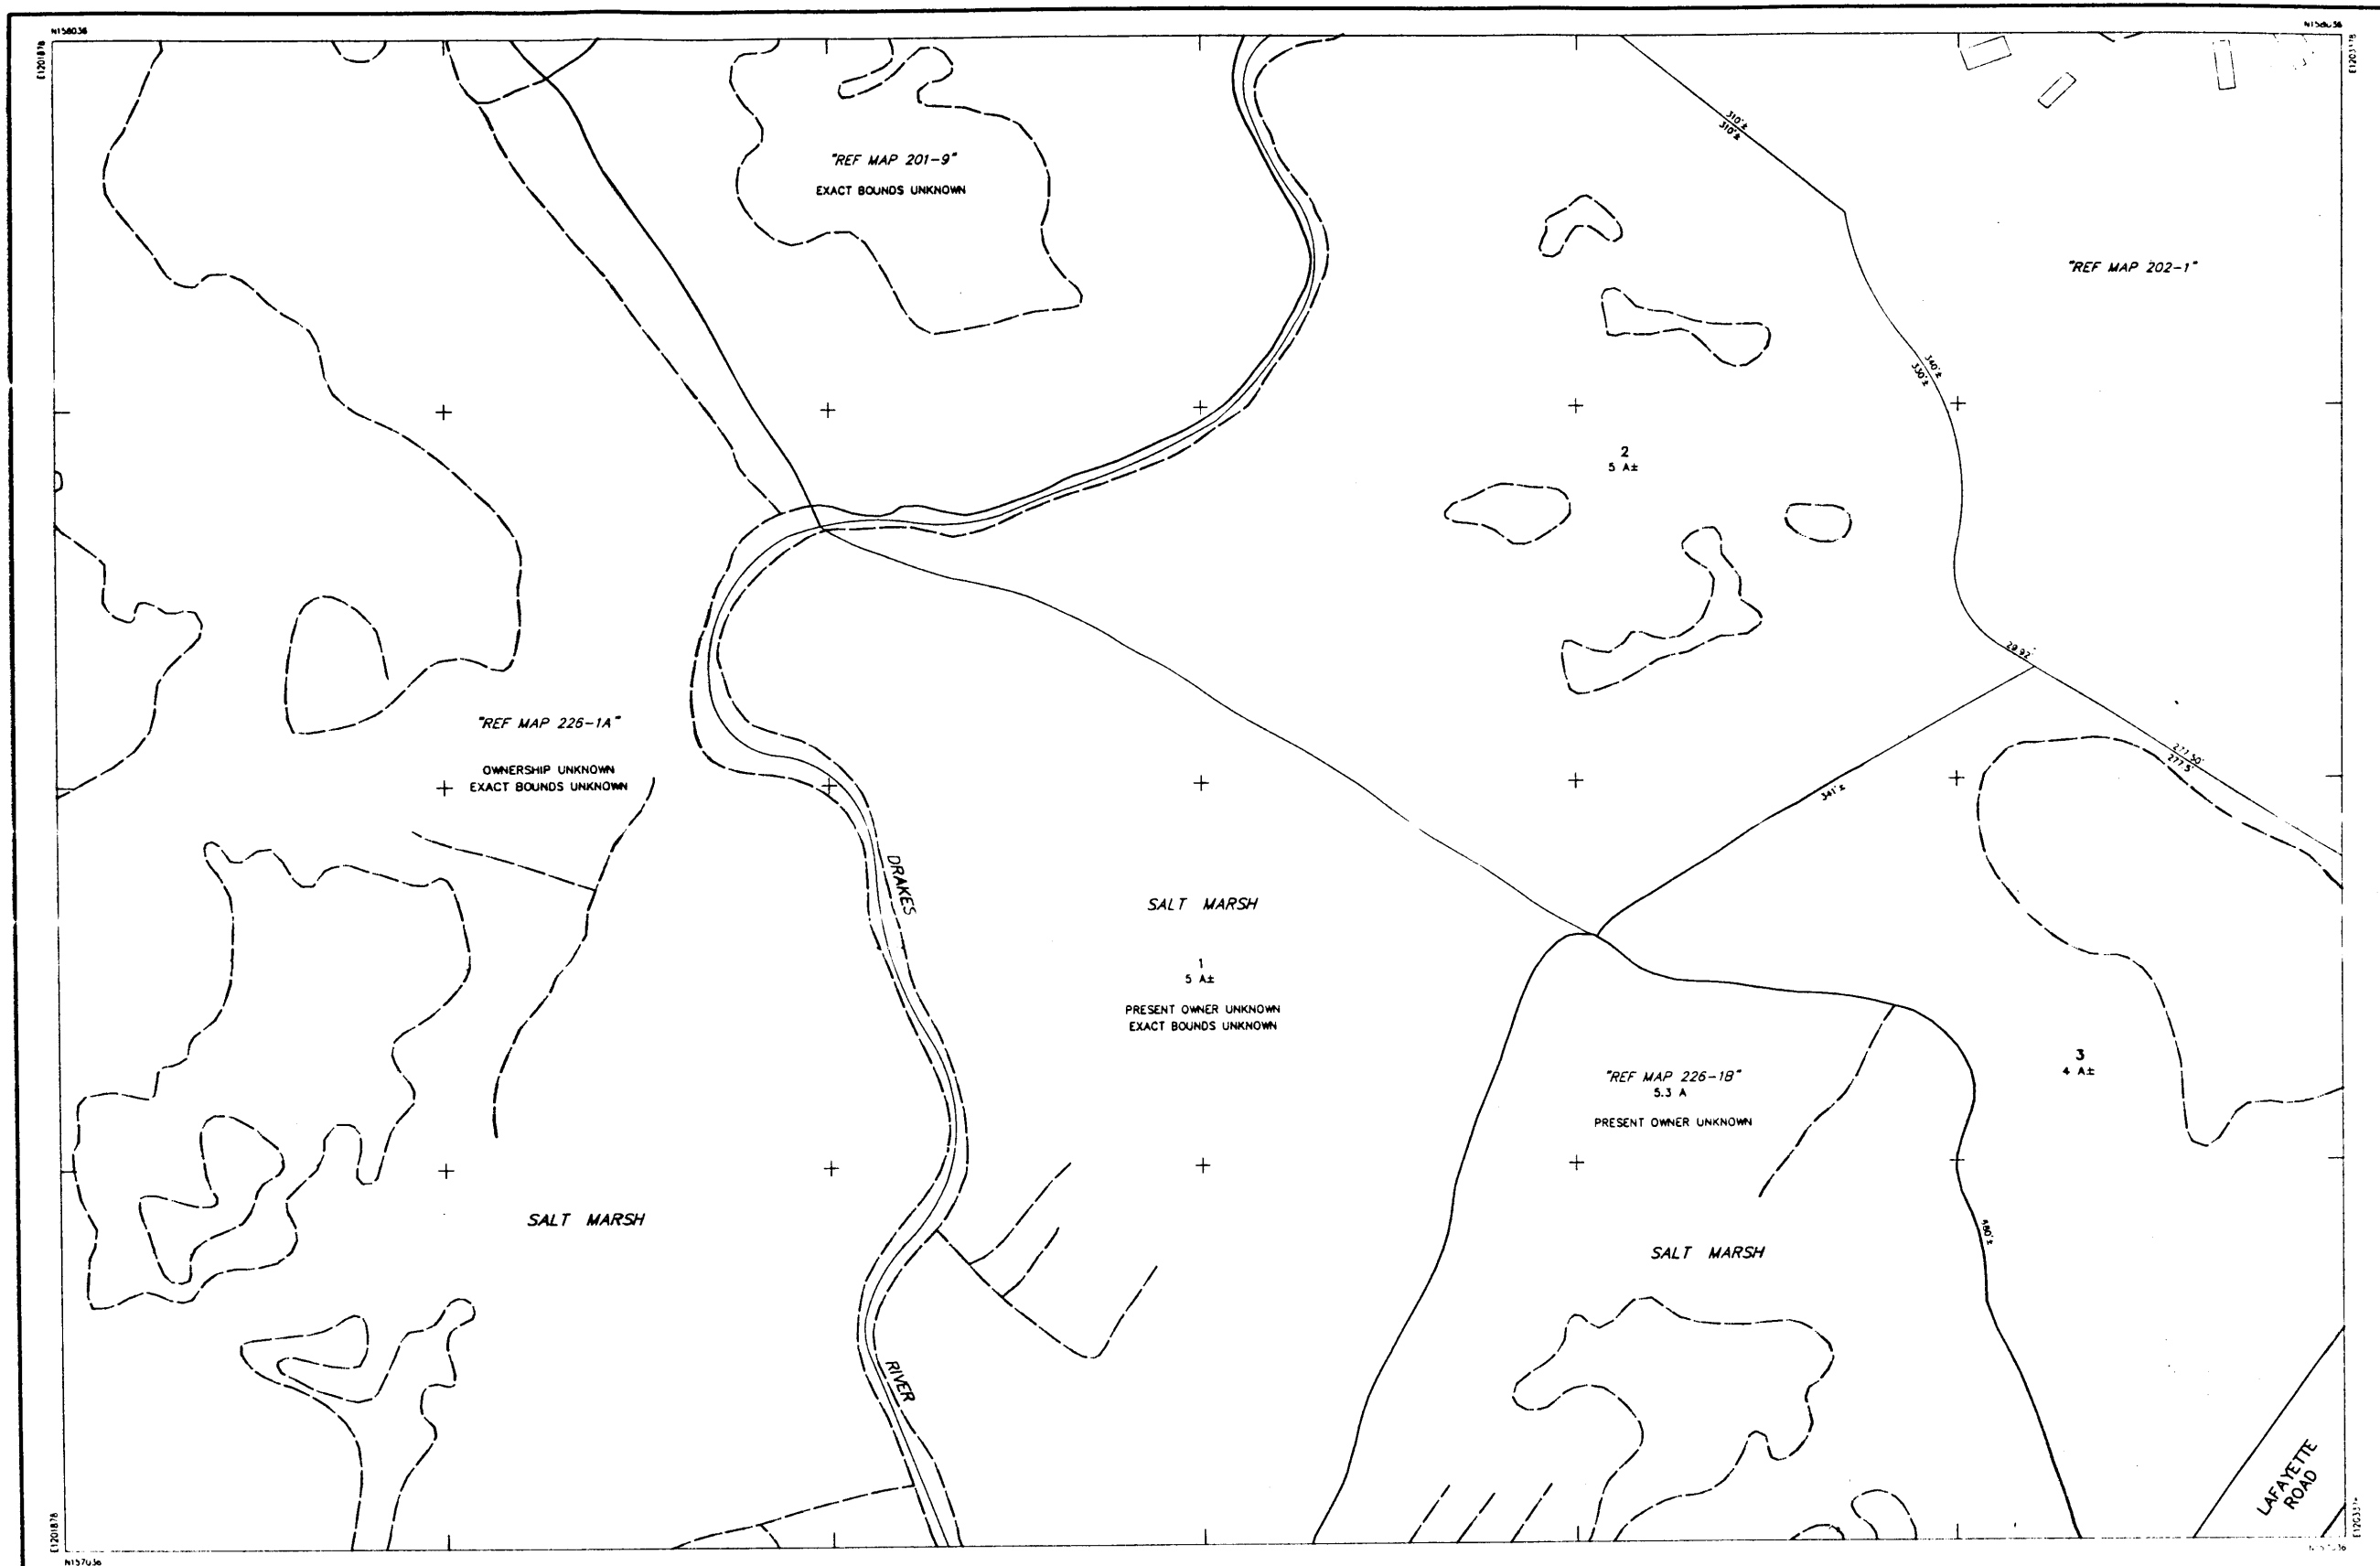

THIS MAP IS FOR ASSESSMENT PURPOSES ONLY.
IT IS NOT VALID FOR LEGAL DESCRIPTION OR CONVEYANCE.

THE ORIGINAL HORIZONTAL DATUM WAS THE NEW HAMPSHIRE STATE PLANE
COORDINATE SYSTEM HAD 1927. PRIOR TO DIGITIZING, C.A.I. CONVERTED THE
DATUM TO NAD 1983.

ORIGINAL PROPERTY MAPS WERE PREPARED BY G & UNDERWOOD ENGINEERS, INC.
MAPS ARE REVISED AND REPRINTED BY CARTOGRAPHIC ASSOCIATES, INC.

DIGITIZED IN 1996 BY
CARTOGRAPHIC ASSOC. INC.
PROFESSIONAL CONSULTANTS

MUNICIPAL MAPPING - GIS - PROPERTY APPRAISAL
11 PLEASANT STREET, P.O. BOX 287, LITTLETON, NEW HAMPSHIRE 03561
(603)444-8768 - 1(800)322-4540 - FAX (603)444-1366

AREA 2.43 A OR 2.43 A±
DIMENSION 100'
MATCH REFERENCE "78-2"
RIGHT OF WAY ---
POOL (P)
WATER (W)

LEGEND

BUILDING (B)
BUILDING NUMBER (J20)
COMMON OWNERSHIP (C)
EASEMENT (E)
WETLANDS (W)

SCALE : 1" = 50'

FEET 0 50 100 150
METERS 0 12.5 25 37.5


REVISED TO : April 1, 1998

PROPERTY MAPS
HAMPTON
NEW HAMPSHIRE

INDEX DIAGRAM

| | | |
|-----|-----|-----|
| 200 | 201 | 202 |
| 213 | 214 | 215 |
| 225 | 226 | 227 |

MAP NO.
214

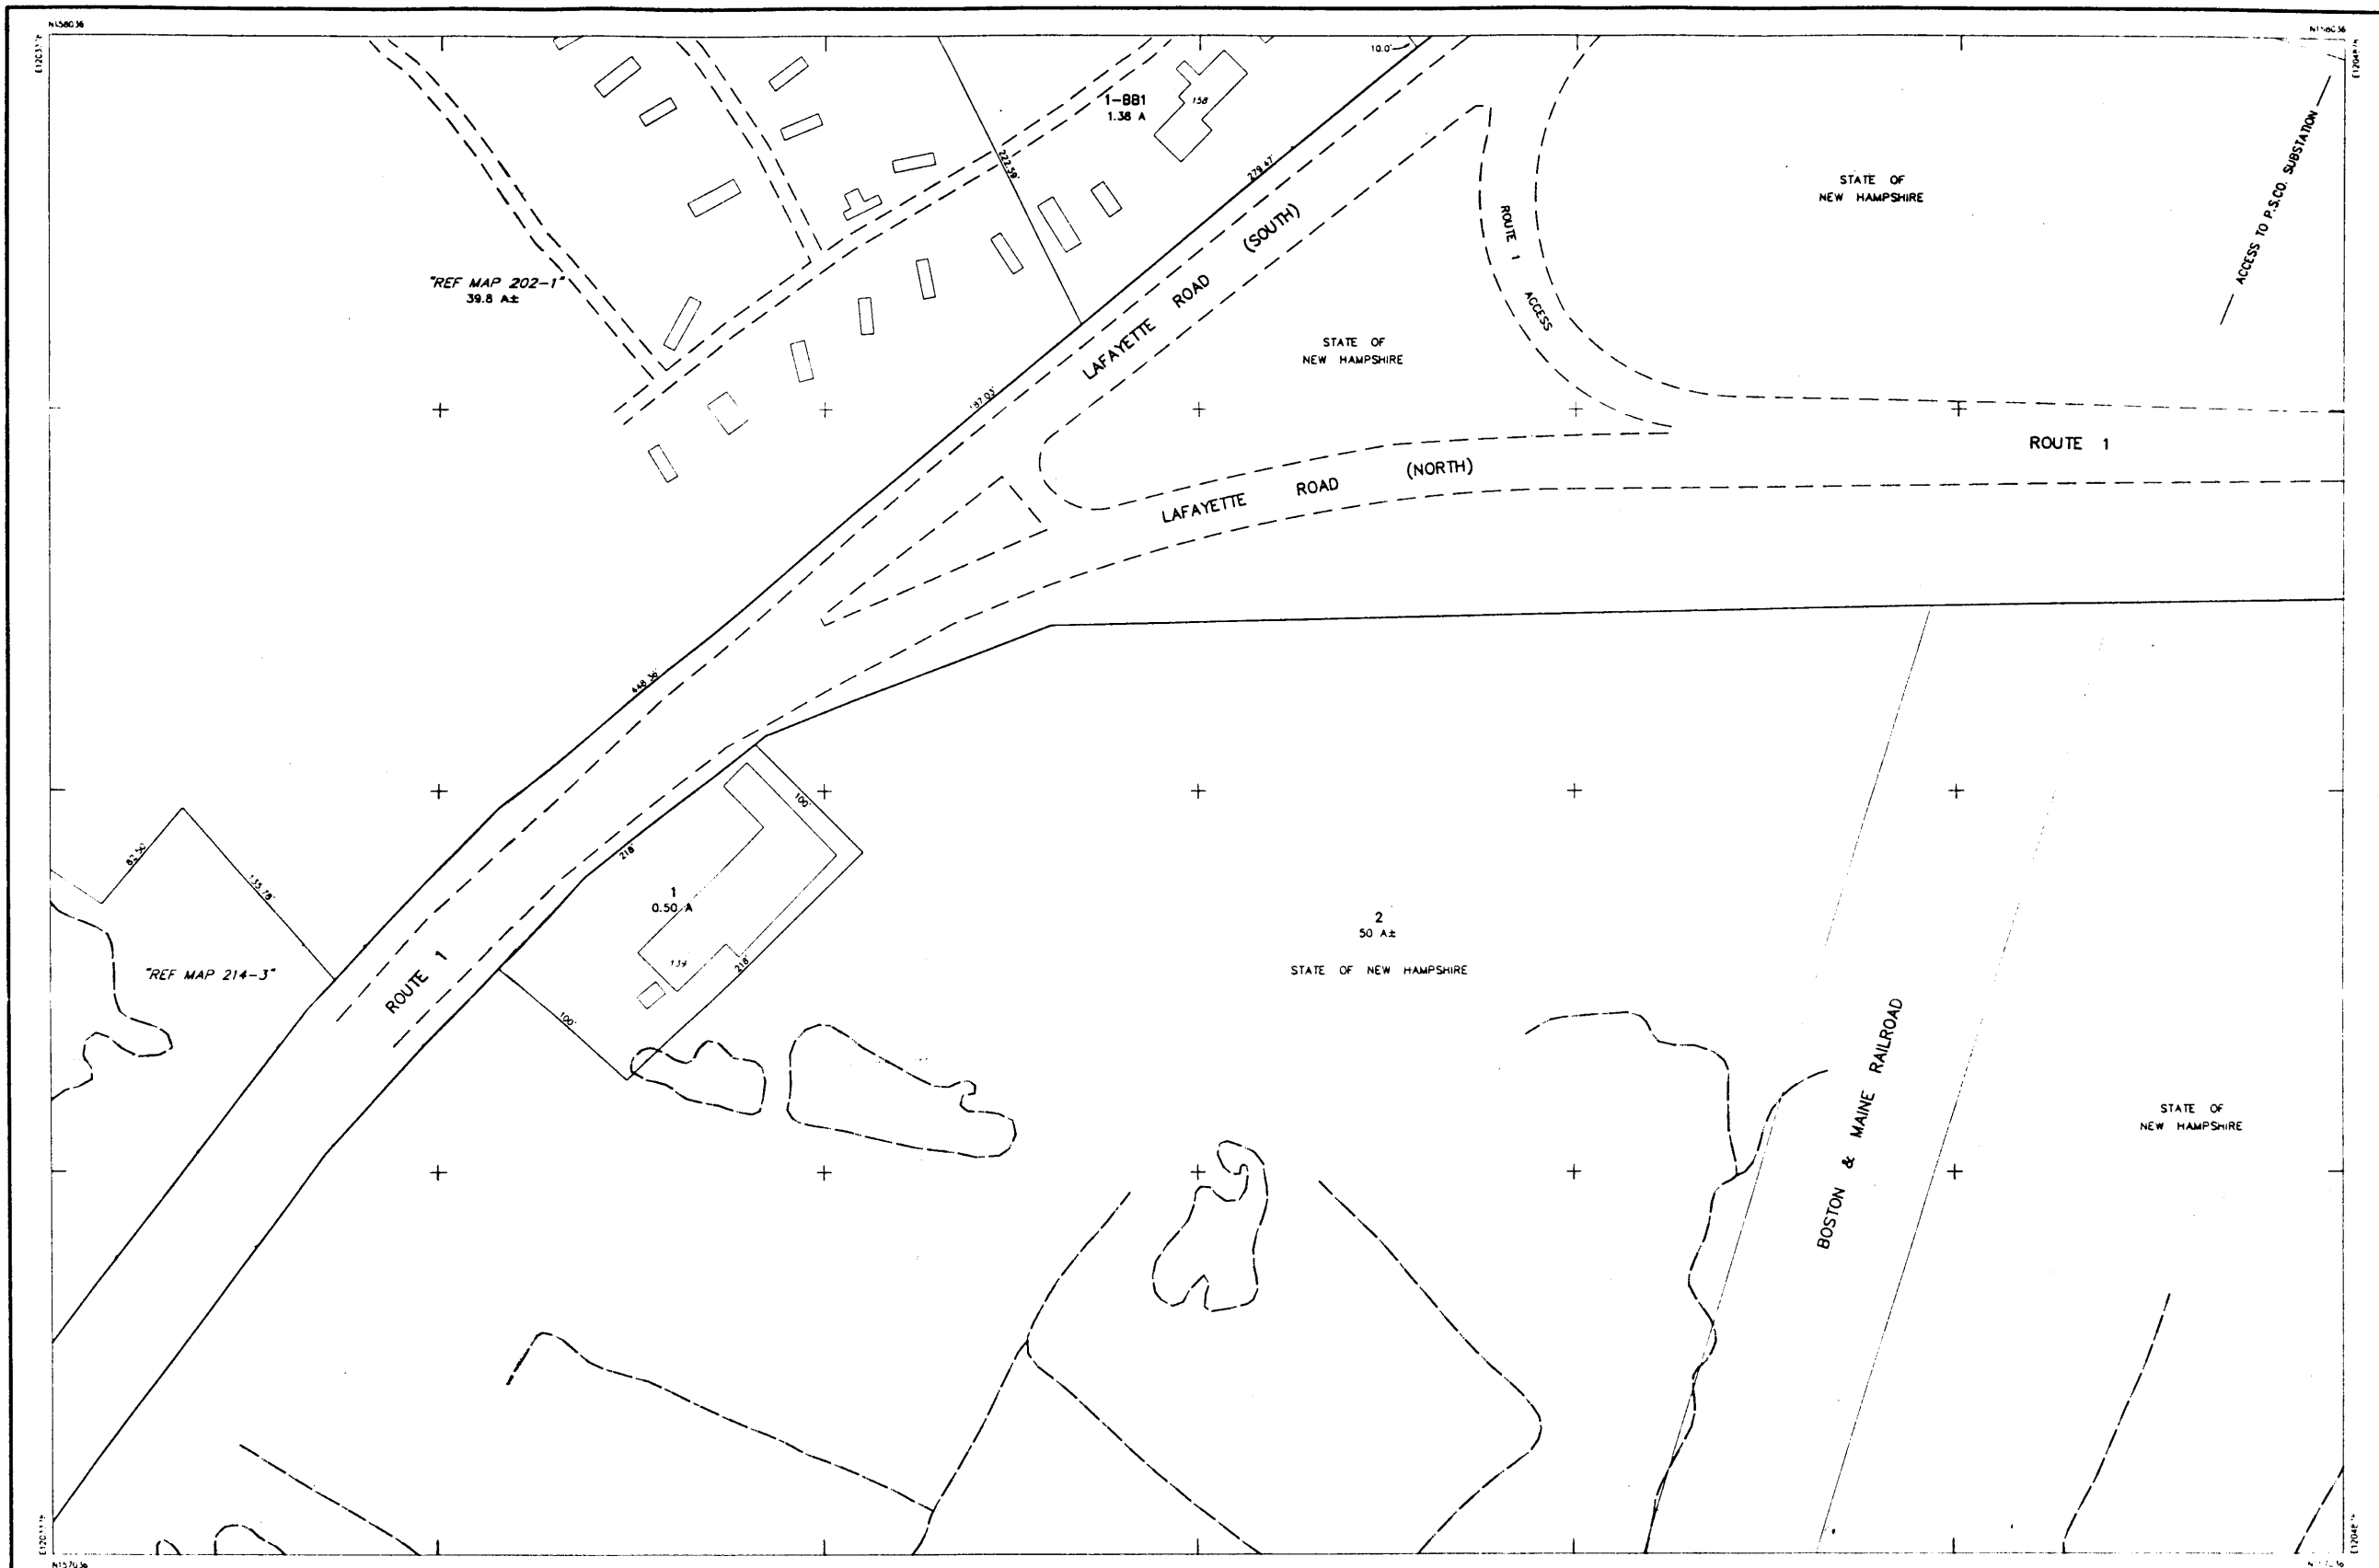

THIS MAP IS FOR ASSESSMENT PURPOSES ONLY.
IT IS NOT VALID FOR LEGAL DESCRIPTION OR CONVEYANCE.

THE ORIGINAL HORIZONTAL DATUM WAS THE NEW HAMPSHIRE STATE PLANE.
COORDINATE SYSTEM HAD 1927. PRIOR TO DIGITIZING, C.A.I. CONVERTED THE
DATUM TO NAD 1983.

ORIGINAL PROPERTY MAPS WERE PREPARED BY G & UNDERWOOD ENGINEERS, INC.
MAPS ARE REVISED AND REPRINTED BY CARTOGRAPHIC ASSOCIATES, INC.

DIGITIZED IN 1996 BY
CARTOGRAPHIC ASSOC. INC.
PROFESSIONAL CONSULTANTS

MUNICIPAL MAPPING - GIS - PROPERTY APPRAISAL
11 PLEASANT STREET, P.O. BOX 287, LITTLETON, NEW HAMPSHIRE 03561
(603)444-8768 - 1(800)322-4540 - FAX (603)444-1366

AREA 2.43 A OR 2.43 A±
DIMENSION 100'
MATCH REFERENCE 7'-2"
RIGHT OF WAY
POOL
WATER OR

LEGEND

BUILDING
BUILDING NUMBER 320
COMMON OWNERSHIP OR
EASEMENT
WETLANDS
OR

SCALE : 1" = 50'

FEET 0 50 100 150
METERS 0 12.5 25 37.5


REVISED TO : April 1, 1998

PROPERTY MAPS
HAMPTON
NEW HAMPSHIRE


INDEX DIAGRAM

| | | |
|-----|-----|-----|
| 201 | 202 | 203 |
| 214 | 216 | 218 |
| 226 | 227 | 228 |


MAP NO.
215

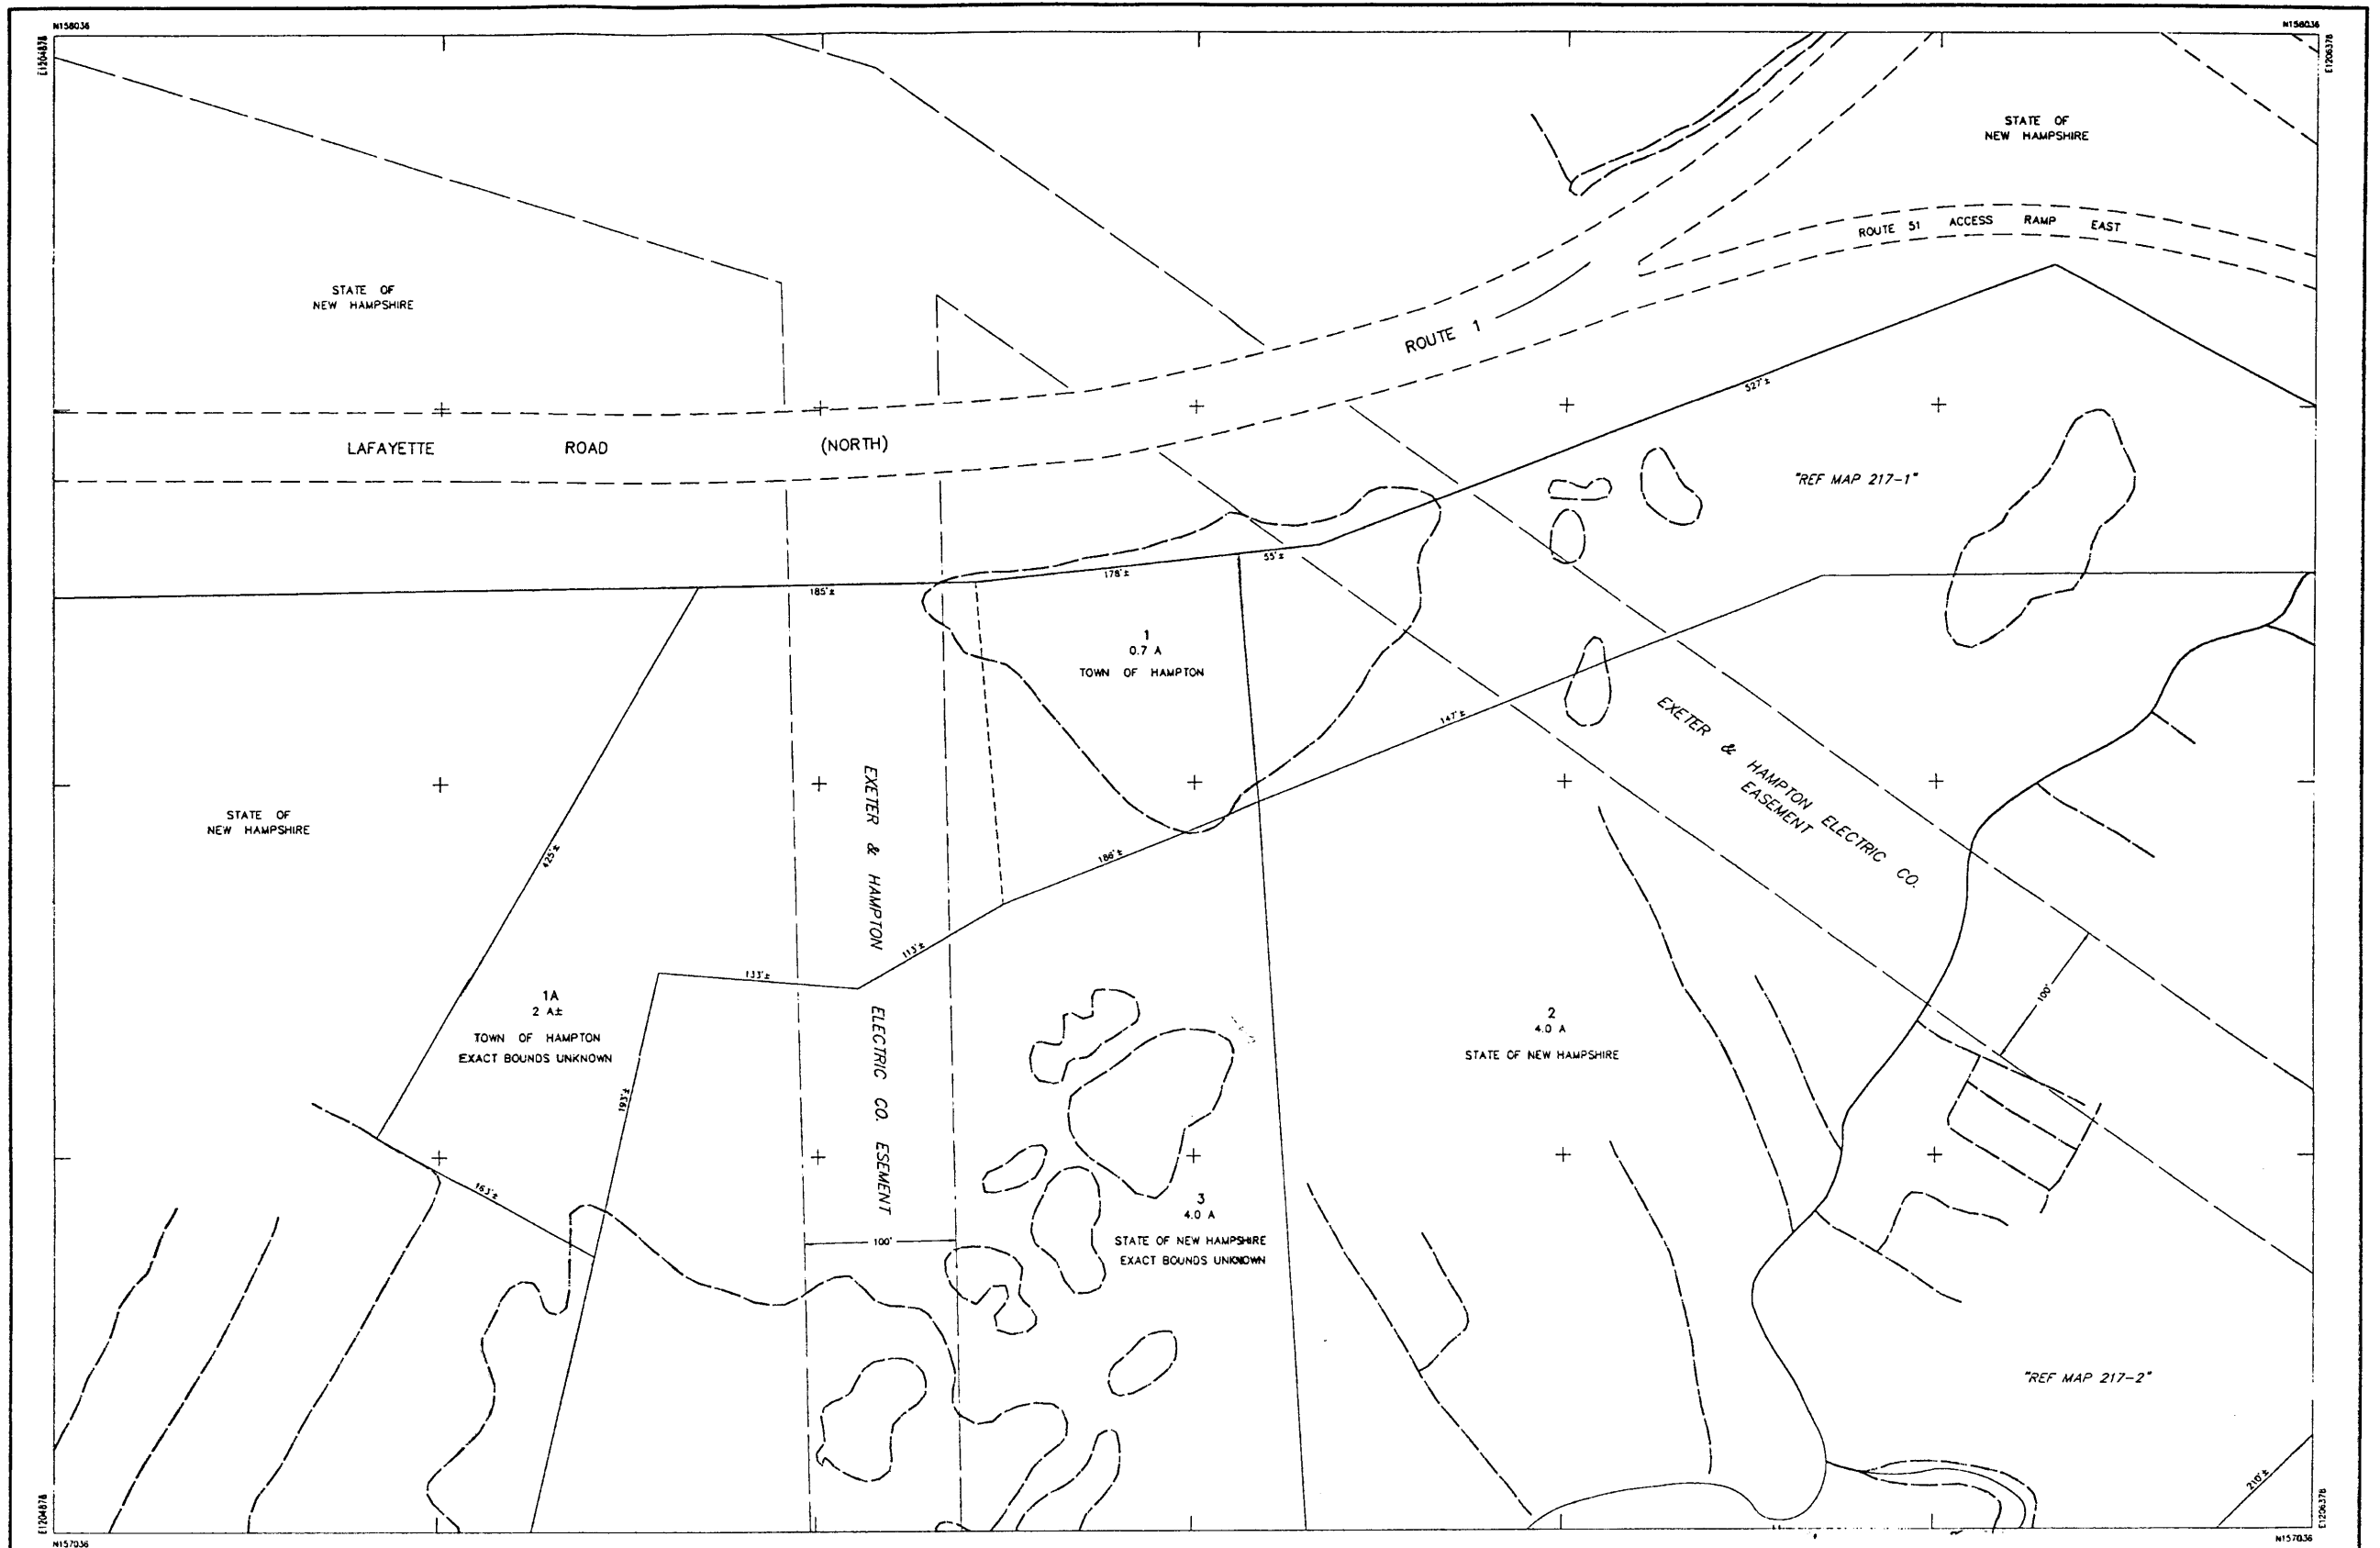


| | | | | | | | | | | | | | | | |
|--|--|---|---|---|---|-----|-----|-----|-----|-----|--|-----|-----|-----|----------------------------------|
| <p>THIS MAP IS FOR ASSESSMENT PURPOSES ONLY. IT IS NOT VALID FOR LEGAL DESCRIPTION OR CONVEYANCE.</p> <p>THE ORIGINAL HORIZONTAL DATUM WAS THE NEW HAMPSHIRE STATE PLANE COORDINATE SYSTEM NAD 1927. PRIOR TO DIGITIZING, C.A.I. CONVERTED THE DATUM TO NAD 1983.</p> <p>ORIGINAL PROPERTY MAPS WERE PREPARED BY G & UNDERWOOD ENGINEERS, INC. MAPS ARE REVISED AND REPRINTED BY CARTOGRAPHIC ASSOCIATES, INC.</p> | <p>DIGITIZED IN 1996 BY CARTOGRAPHIC ASSOC. INC.</p> <p>PROFESSIONAL CONSULTANTS</p> <p>MUNICIPAL MAPPING - GIS - PROPERTY APPRAISAL</p> <p>11 PLEASANT STREET, P.O. BOX 267, LITTLETON, NEW HAMPSHIRE 03561 (603)444-6768 - 1(800)322-4540 - FAX (603)444-1366</p> | <p>LEGEND</p> <p>AREA 2.43 A OR 2.43 A±</p> <p>DIMENSION 100'</p> <p>WATCH REFERENCE 7/8-2"</p> <p>RIGHT OF WAY ---</p> <p>POOL ~~~~~</p> <p>WATER ~~~~~</p> <p>BUILDING [Symbol]</p> <p>BUILDING NUMBER 320</p> <p>COMMON OWNERSHIP [Symbol]</p> <p>EASEMENT [Symbol]</p> <p>WETLANDS [Symbol]</p> | <p>SCALE : 1" = 50'</p> <p>FEET 0 50 100 150</p> <p>METERS 0 12.5 25 37.5</p> <p>REVISED TO : April 1, 1999</p> | <p>PROPERTY MAPS</p> <p>HAMPTON</p> <p>NEW HAMPSHIRE</p> | <p>INDEX DIAGRAM</p> <table border="1"><tr><td>202</td><td>203</td><td>204</td></tr><tr><td>215</td><td>217</td><td></td></tr><tr><td>227</td><td>228</td><td>229</td></tr></table> | 202 | 203 | 204 | 215 | 217 | | 227 | 228 | 229 | <p>MAP NO.</p> <p>216</p> |
| | | | | 202 | 203 | 204 | | | | | | | | | |
| 215 | 217 | | | | | | | | | | | | | | |
| 227 | 228 | 229 | | | | | | | | | | | | | |
| | | | | | | | | | | | | | | | |

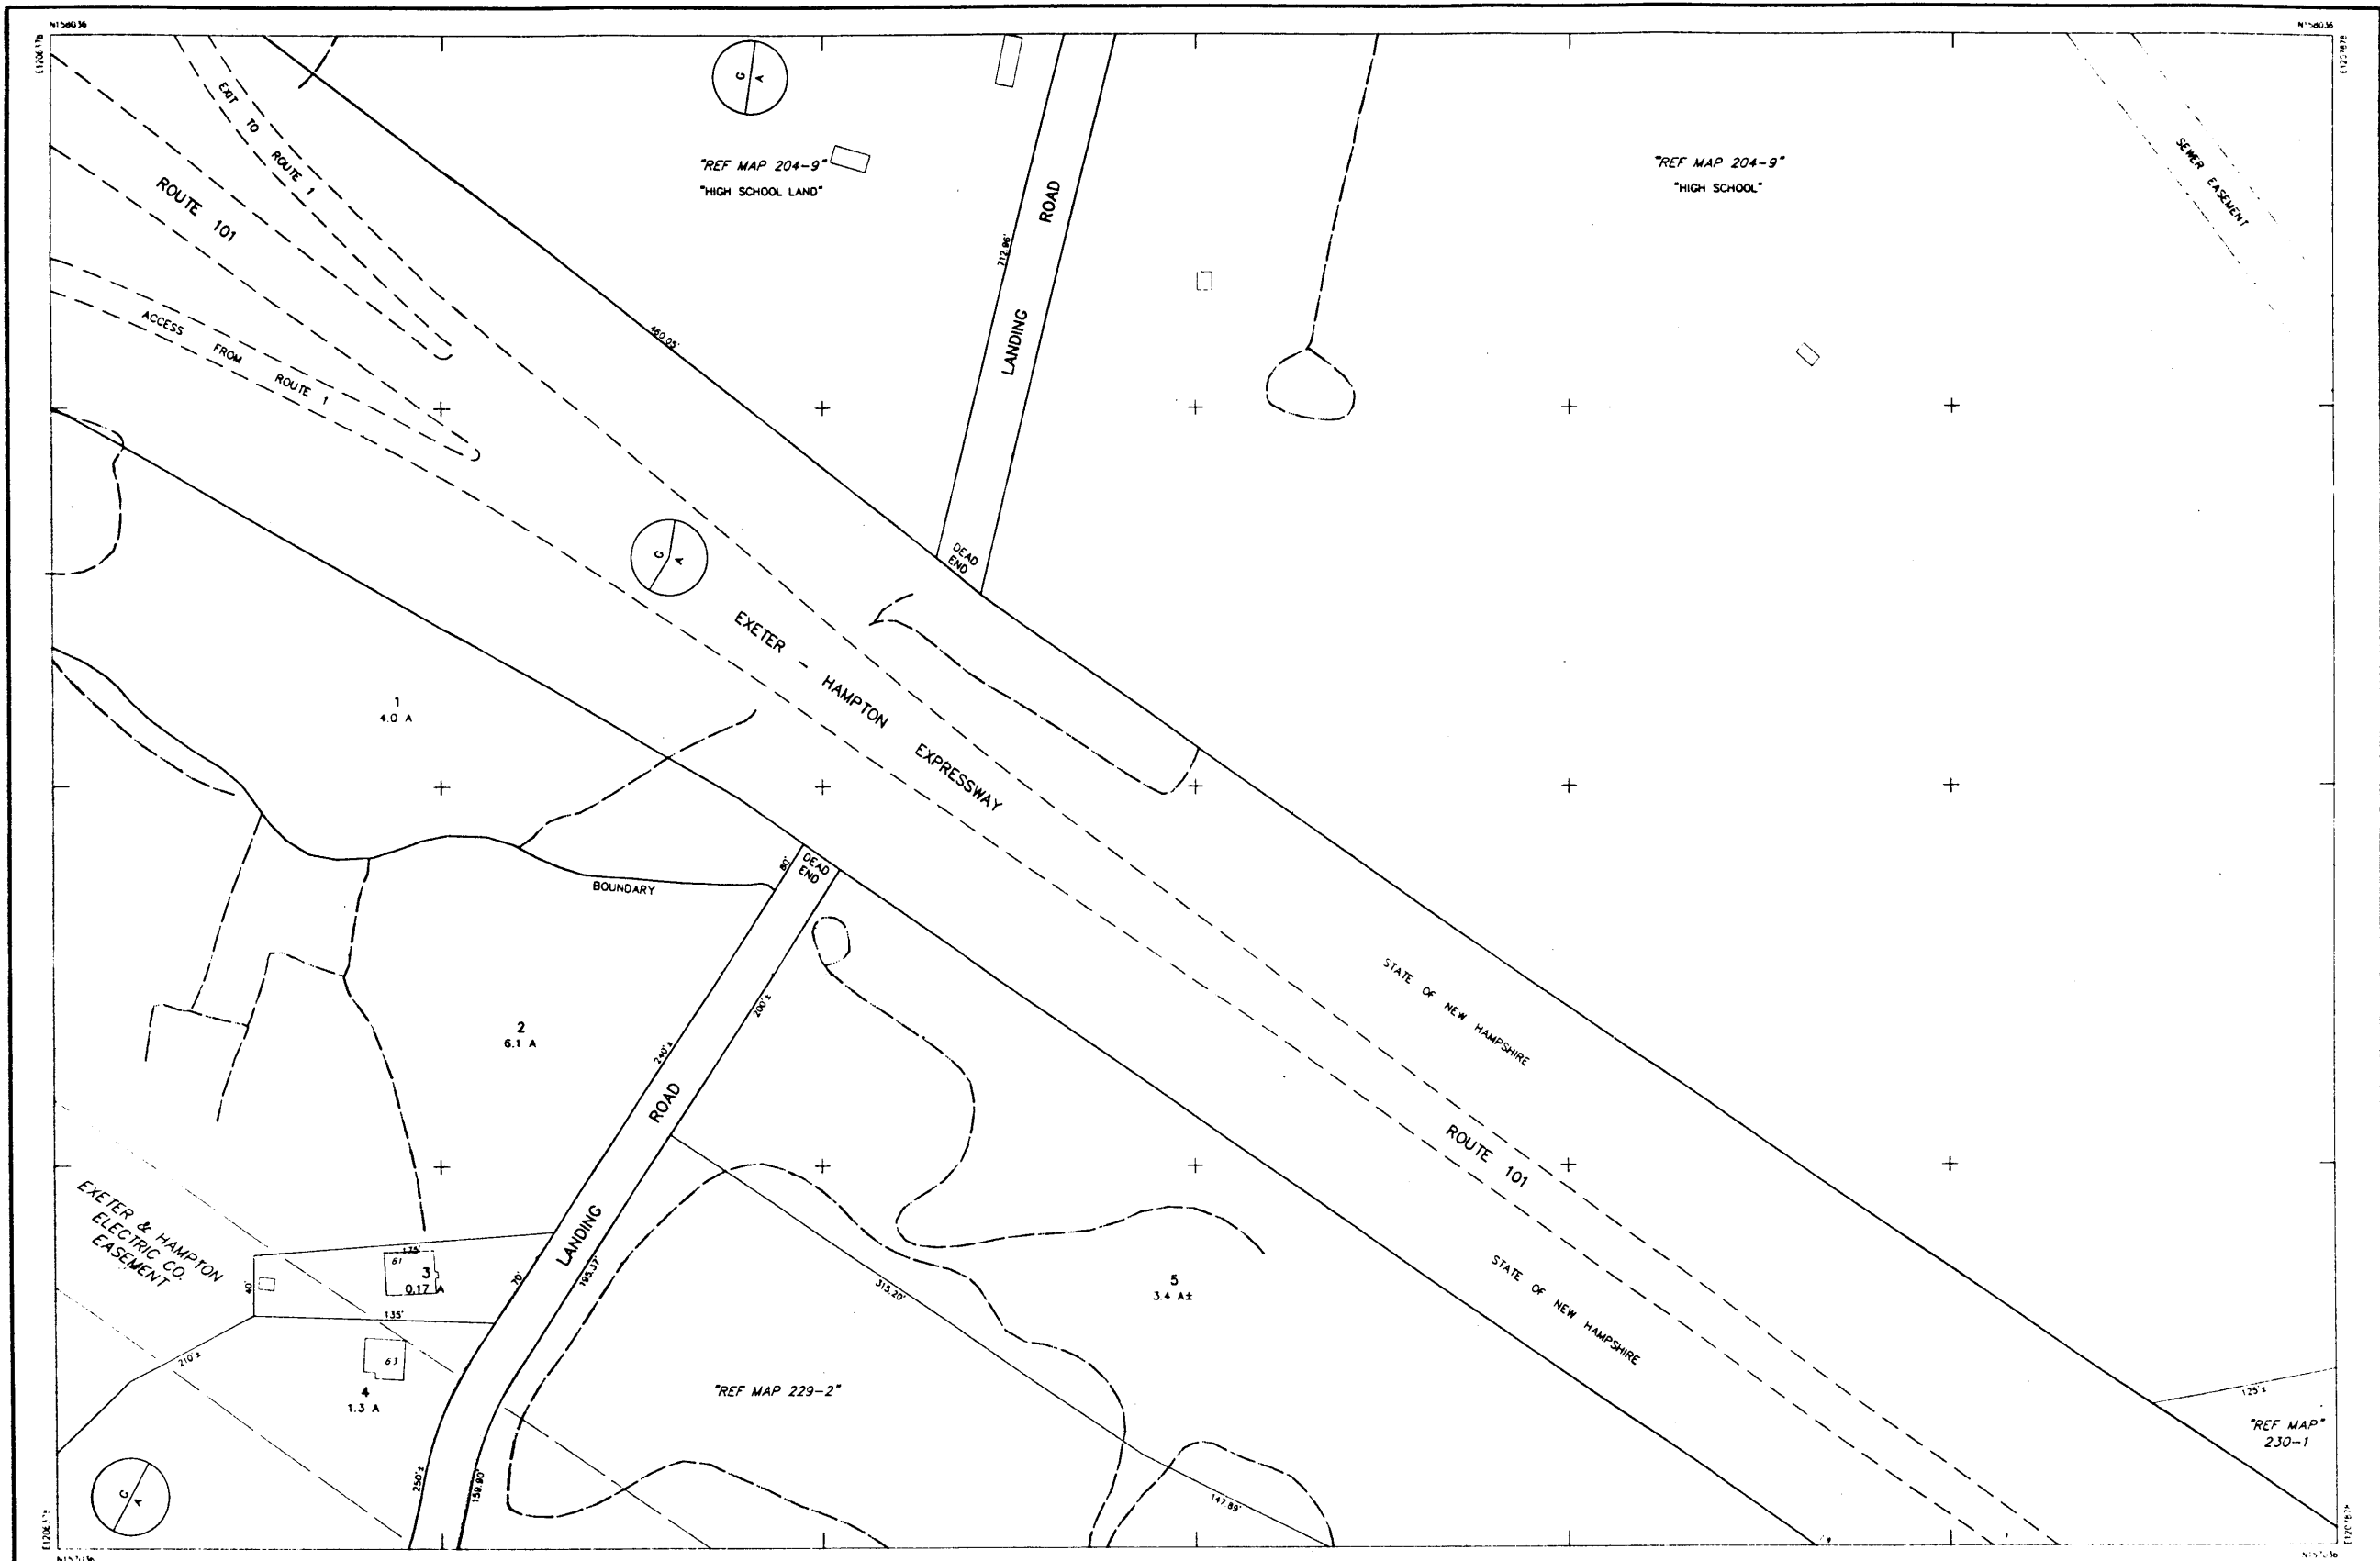

| | | | | | | | | | | | | | | | | |
|--|--|--|--|---|---|--|-----|-----|-----|-----|--|-----|-----|-----|-----|----------------------------------|
| <p>THIS MAP IS FOR ASSESSMENT PURPOSES ONLY. IT IS NOT VALID FOR LEGAL DESCRIPTION OR CONVEYANCE.</p> <p>THE ORIGINAL HORIZONTAL DATUM WAS THE NEW HAMPSHIRE STATE PLANE COORDINATE SYSTEM HAD 1927. PRIOR TO DIGITIZING, C.A.I. CONVERTED THE DATUM TO NAD 1983.</p> <p>ORIGINAL PROPERTY MAPS WERE PREPARED BY G & UNDERWOOD ENGINEERS, INC. MAPS ARE REVISED AND REPRINTED BY CARTOGRAPHIC ASSOCIATES, INC.</p> | <p>DIGITIZED IN 1996 BY CARTOGRAPHIC ASSOC. INC.</p> <p>PROFESSIONAL CONSULTANTS</p> <p>MUNICIPAL MAPPING - GIS - PROPERTY APPRAISAL</p> <p>11 PLEASANT STREET, P.O. BOX 287, LITTLETON, NEW HAMPSHIRE 03561 (603)444-6768 - 1(800)322-4540 - FAX (603)444-1366</p> | <p>AREA 2.43 A OR 2.43 A±</p> <p>DIMENSION 100'</p> <p>WATCH REFERENCE "78-2"</p> <p>RIGHT OF WAY ---</p> <p>POOL (P)</p> <p>WATER (W)</p> | <p>LEGEND</p> <p>BUILDING (house icon)</p> <p>BUILDING NUMBER 320</p> <p>COMMON OWNERSHIP OR</p> <p>EASEMENT (arrow icon)</p> <p>WETLANDS (wavy line icon)</p> | <p>SCALE : 1" = 50'</p> <p>FEET 0 50 100 150</p> <p>METERS 0 12.5 25 37.5</p> <p>REVISED TO : April 1, 1998</p> | <p>PROPERTY MAPS</p> <p>HAMPTON</p> <p>NEW HAMPSHIRE</p> | <p>INDEX DIAGRAM</p> <table border="1"> <tr> <td>203</td> <td>204</td> <td>205</td> </tr> <tr> <td>216</td> <td style="background-color: #cccccc;"></td> <td>218</td> </tr> <tr> <td>228</td> <td>229</td> <td>230</td> </tr> </table> | 203 | 204 | 205 | 216 | | 218 | 228 | 229 | 230 | <p>MAP NO.</p> <p>217</p> |
| 203 | 204 | 205 | | | | | | | | | | | | | | |
| 216 | | 218 | | | | | | | | | | | | | | |
| 228 | 229 | 230 | | | | | | | | | | | | | | |

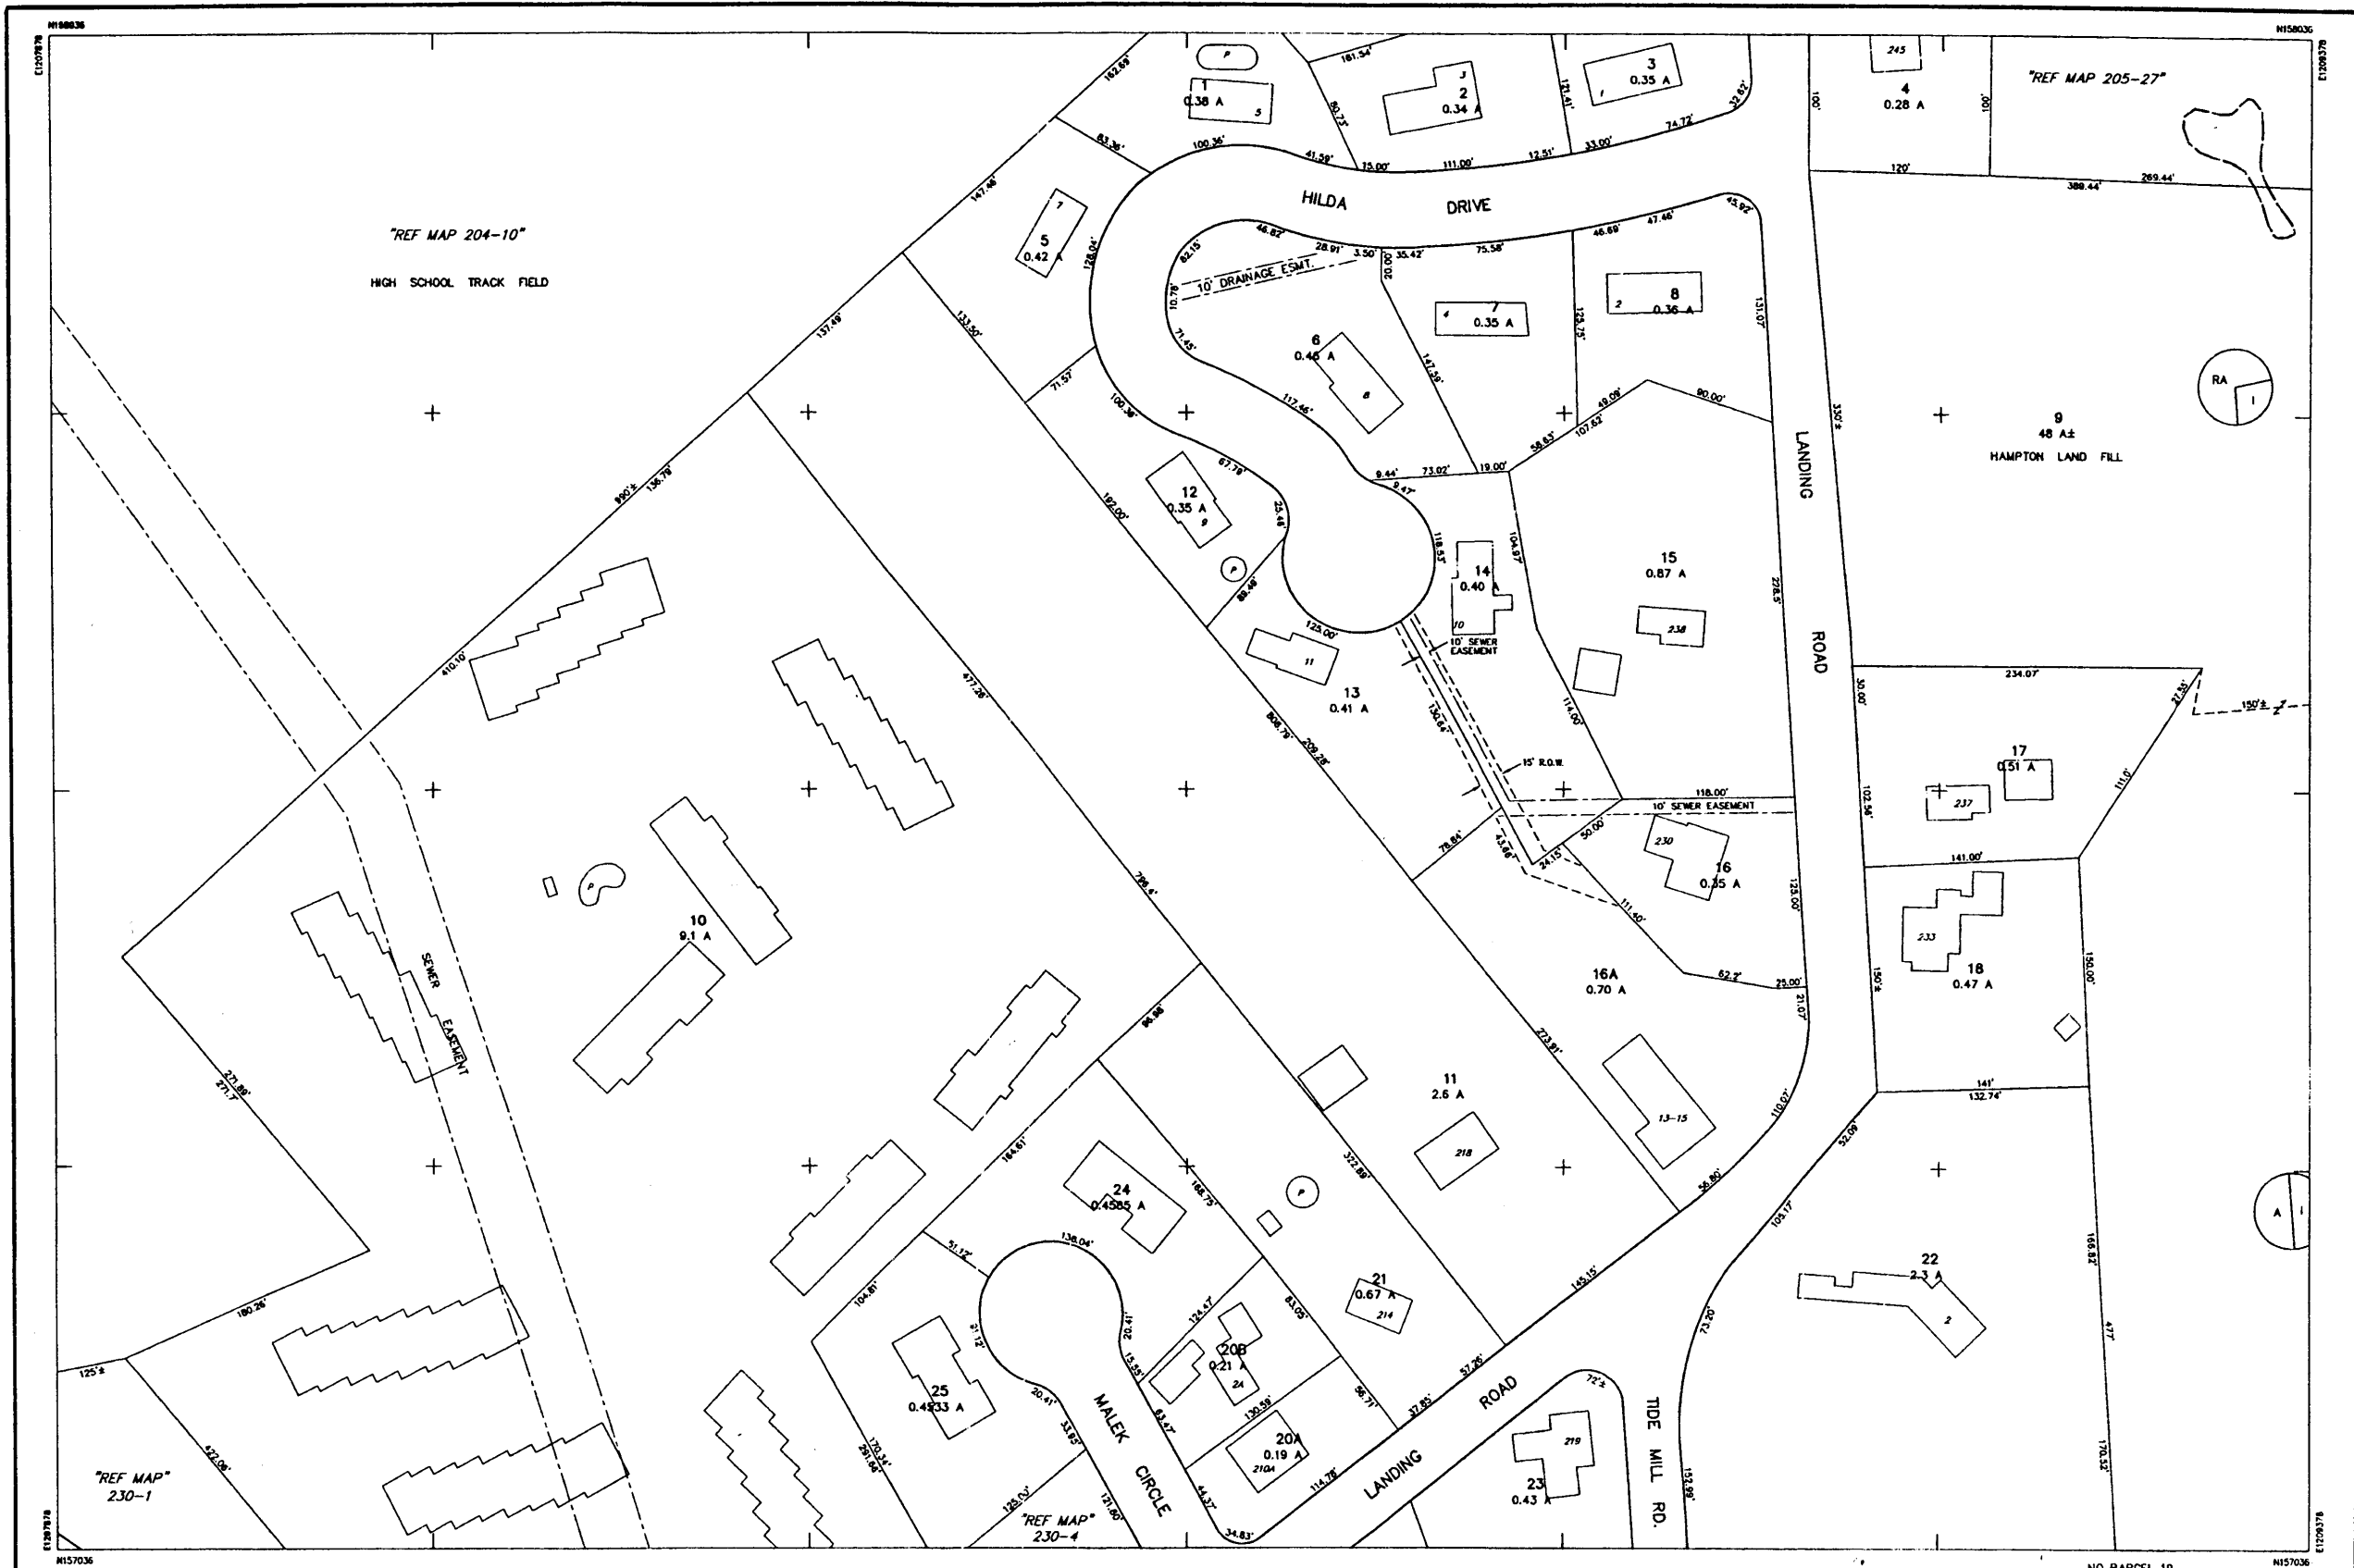

| | | | | | | |
|--|--|---|--|---|--|-------------------------------|
| <p>THIS MAP IS FOR ASSESSMENT PURPOSES ONLY. IT IS NOT VALID FOR LEGAL DESCRIPTION OR CONVEYANCE.</p> <p>THE ORIGINAL HORIZONTAL DATUM WAS THE NEW HAMPSHIRE STATE PLANE COORDINATE SYSTEM HAD 1927. PRIOR TO DIGITIZING, C.A.I. CONVERTED THE DATUM TO HAD 1983.</p> <p>ORIGINAL PROPERTY MAPS WERE PREPARED BY C & UNDERWOOD ENGINEERS, INC. MAPS ARE REVISED AND REPRINTED BY CARTOGRAPHIC ASSOCIATES, INC.</p> | <p>DIGITIZED IN 1996 BY CARTOGRAPHIC ASSOC. INC. PROFESSIONAL CONSULTANTS</p> <p>MUNICIPAL MAPPING - GIS - PUBLIC WORKS INFORMATION MANAGEMENT 11 PLEASANT STREET, P.O. BOX 267, LITTLETON, NEW HAMPSHIRE 03581 (603)444-6788 - 1(800)322-4540 - FAX (603)444-1366 - WWW.CAI-INFO.COM</p> | <p>AREA 2.43 A OR 2.43 A± DIMENSION 100' MATCH REFERENCE 78'-3" RIGHT OF WAY POOL WATER LEGEND BUILDING BUILDING NUMBER 320 COMMON OWNERSHIP EASEMENT WETLANDS NO PARCEL 19</p> | <p>SCALE: 1" = 50'</p> <p>FEET 0 50 100 150 METERS 0 12.5 25 37.5</p> <p>REVISED TO: APR 01 2000</p> | <p>PROPERTY MAPS HAMPTON NEW HAMPSHIRE</p> | <p>INDEX DIAGRAM 204 205 206 217 218 219 229 230 231</p> | <p>MAP NO. 218</p> |
|--|--|---|--|---|--|-------------------------------|

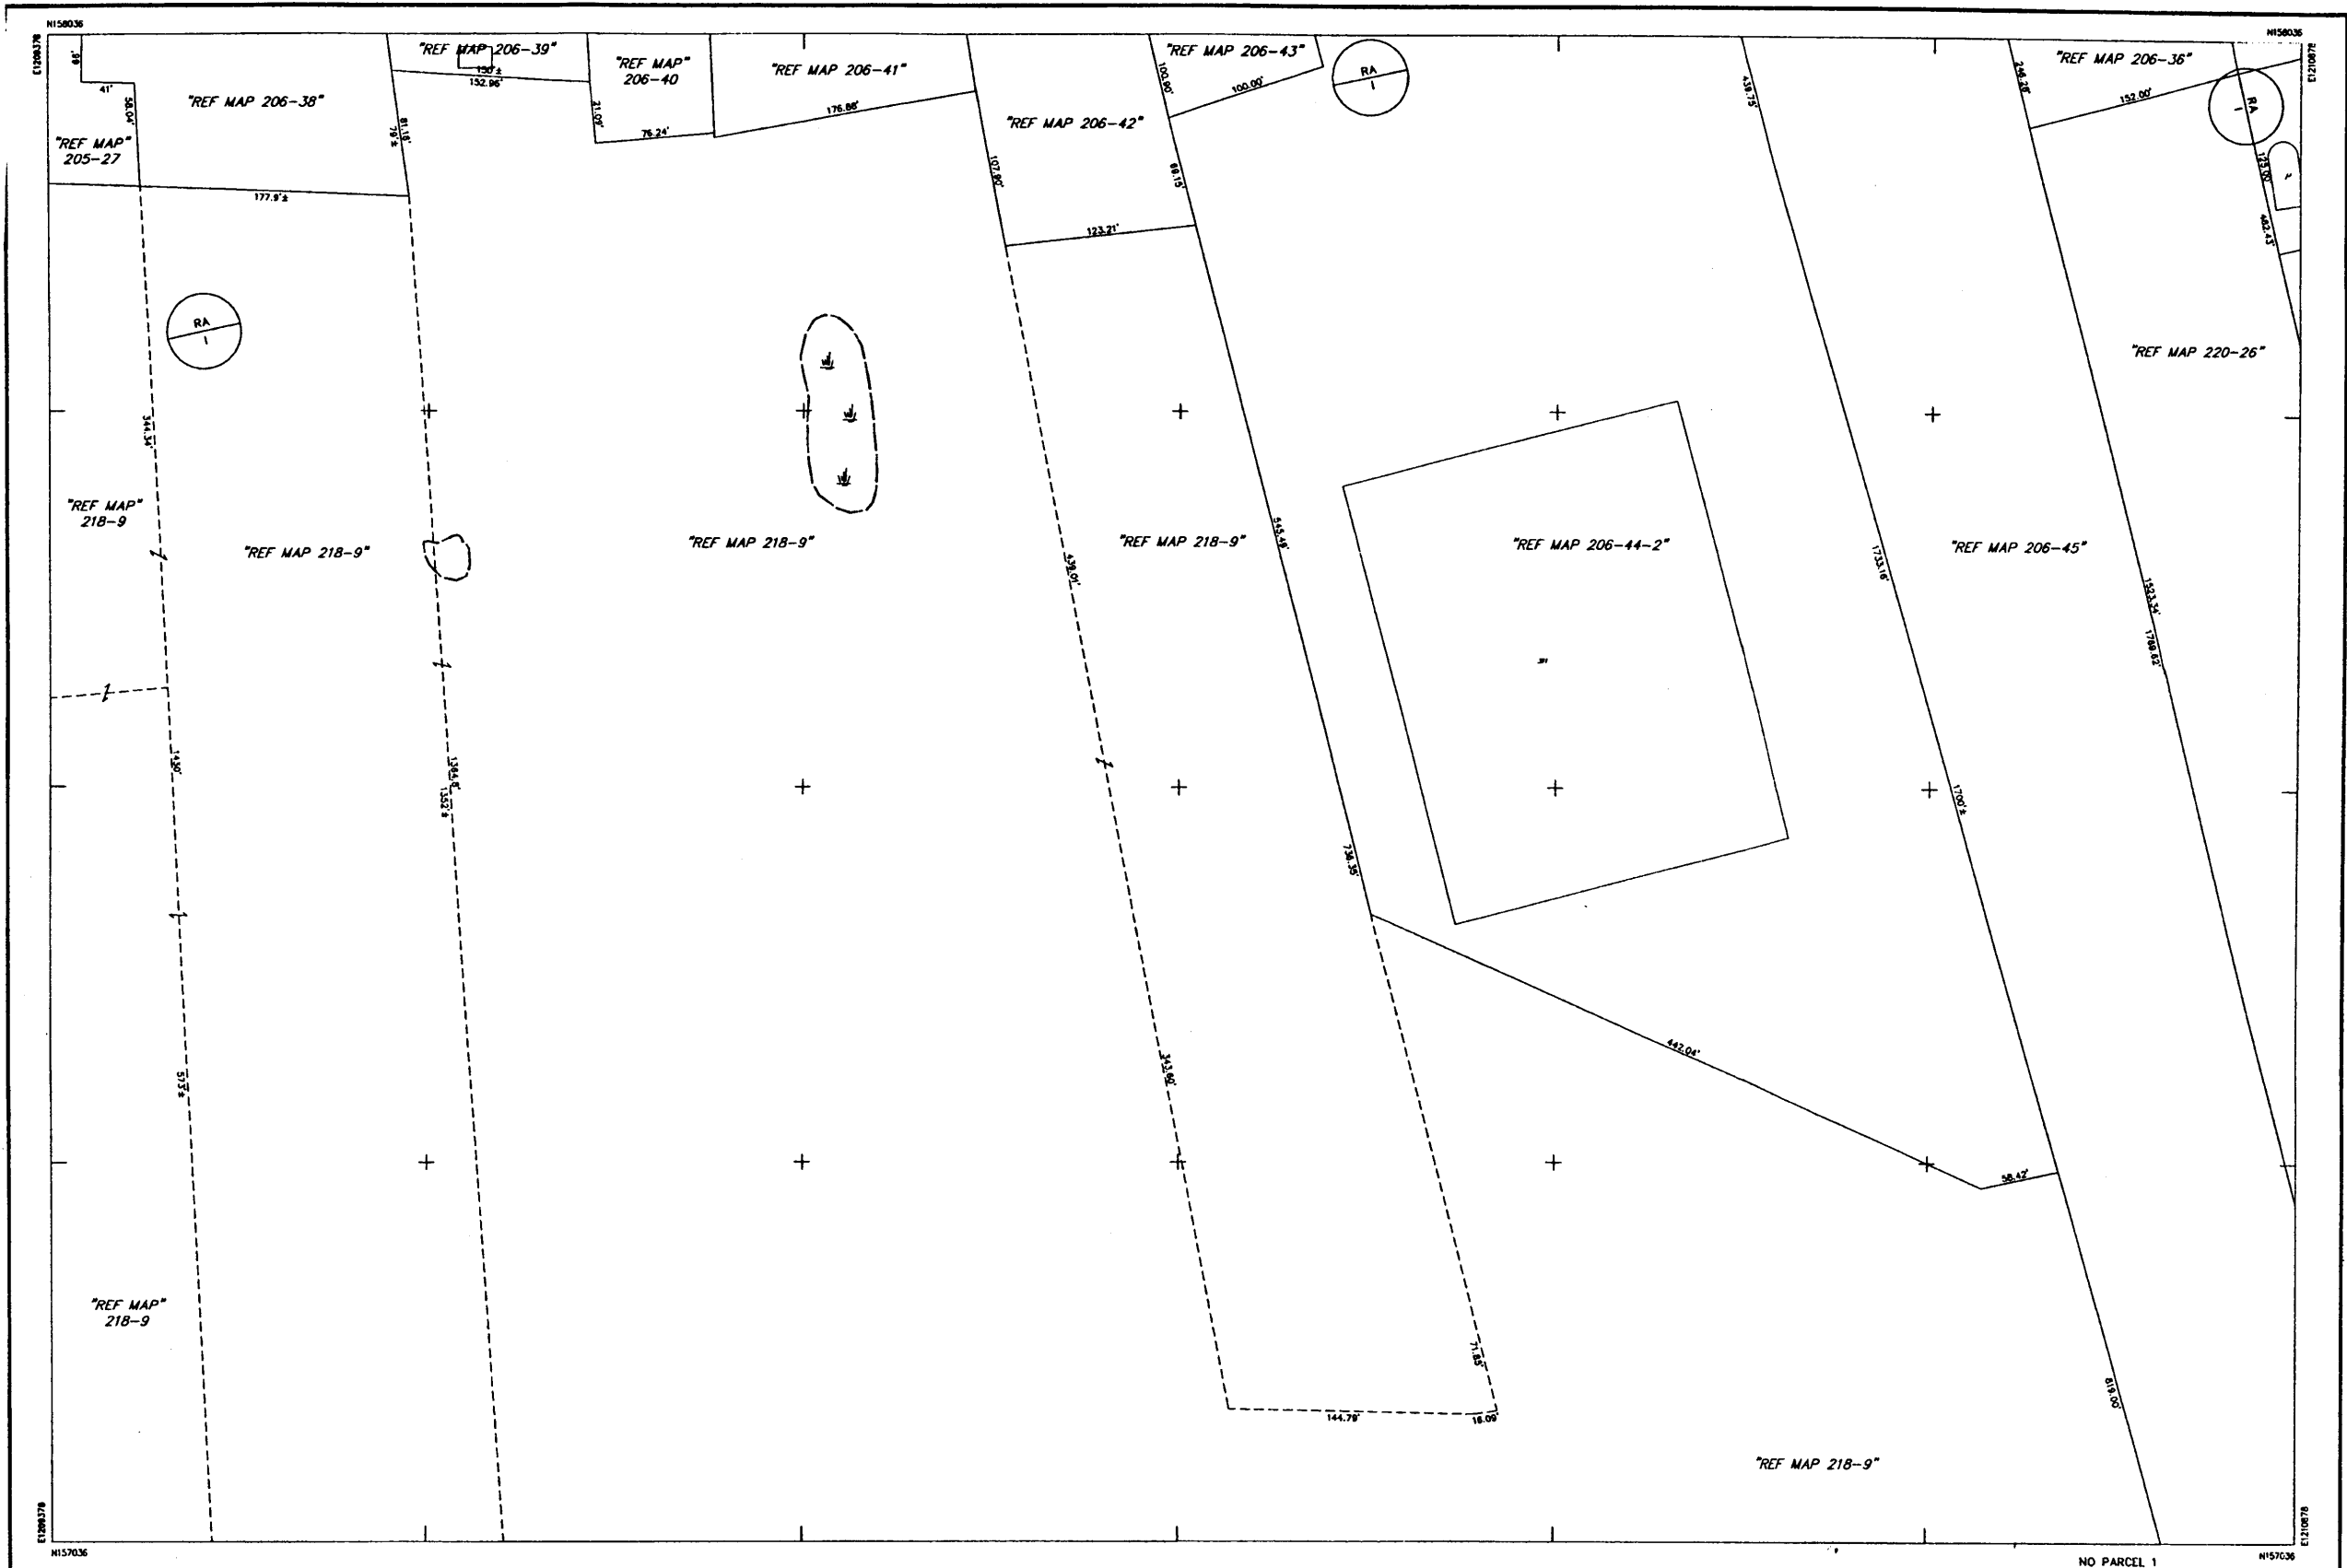

| | | | | | | | | | | | | | | |
|--|---|--|---|---|--|-----|-----|-----|-----|-----|-----|-----|-----|-----|
| <p>THIS MAP IS FOR ASSESSMENT PURPOSES ONLY. IT IS NOT VALID FOR LEGAL DESCRIPTION OR CONVEYANCE.</p> <p>THE ORIGINAL HORIZONTAL DATUM WAS THE NEW HAMPSHIRE STATE PLANE COORDINATE SYSTEM HAD 1927. PRIOR TO DIGITIZING, C.A.I. CONVERTED THE DATUM TO NAD 1983.</p> <p>ORIGINAL PROPERTY MAPS WERE PREPARED BY G & UNDERWOOD ENGINEERS, INC. MAPS ARE REVISED AND REPRINTED BY CARTOGRAPHIC ASSOCIATES, INC.</p> | <p>DIGITIZED IN 1996 BY CARTOGRAPHIC ASSOC. INC. PROFESSIONAL CONSULTANTS</p> <p>MUNICIPAL MAPPING - GIS - PUBLIC WORKS INFORMATION MANAGEMENT 11 PLEASANT STREET, P.O. BOX 267, LITTLETON, NEW HAMPSHIRE 03361 (603)444-6768 - (800)322-4540 - FAX (603)444-1366 - WWW.CAI-INFO.COM</p> | <p>LEGEND</p> <p>AREA 2.43 A OR 2.43 A±</p> <p>DIMENSION 100'</p> <p>MATCH REFERENCE "A-B"</p> <p>RIGHT OF WAY ---</p> <p>POOL (P)</p> <p>WATER ~~~~~</p> <p>BUILDING []</p> <p>BUILDING NUMBER 320</p> <p>COMMON OWNERSHIP ---</p> <p>EASEMENT ---</p> <p>WETLANDS []</p> | <p>SCALE : 1" = 50'</p> <p>FEET 0 50 100 150</p> <p>METERS 0 12.5 25 37.5</p> <p>REVISED TO : APR 01 2000</p> | <p>PROPERTY MAPS</p> <p>HAMPTON</p> <p>NEW HAMPSHIRE</p> | <p>INDEX DIAGRAM</p> <table border="1"> <tr> <td>205</td> <td>206</td> <td>207</td> </tr> <tr> <td>218</td> <td>219</td> <td>220</td> </tr> <tr> <td>230</td> <td>231</td> <td>232</td> </tr> </table> <p>MAP NO. 219</p> | 205 | 206 | 207 | 218 | 219 | 220 | 230 | 231 | 232 |
| 205 | 206 | 207 | | | | | | | | | | | | |
| 218 | 219 | 220 | | | | | | | | | | | | |
| 230 | 231 | 232 | | | | | | | | | | | | |



THIS MAP IS FOR ASSESSMENT PURPOSES ONLY.
IT IS NOT VALID FOR LEGAL DESCRIPTION OR CONVEYANCE.

THE ORIGINAL HORIZONTAL DATUM WAS THE NEW HAMPSHIRE STATE PLANE
COORDINATE SYSTEM HAD 1927. PRIOR TO DIGITIZING, C.A.I. CONVERTED THE
DATUM TO NAD 1983.

ORIGINAL PROPERTY MAPS WERE PREPARED BY G & UNDERWOOD ENGINEERS, INC.
MAPS ARE REVISED AND REPRINTED BY CARTOGRAPHIC ASSOCIATES, INC.

DIGITIZED IN 1996 BY
CARTOGRAPHIC ASSOC. INC.
PROFESSIONAL CONSULTANTS

MUNICIPAL MAPPING - GIS - PUBLIC WORKS INFORMATION MANAGEMENT
11 PLEASANT STREET, P.O. BOX 267, LITTLETON, NEW HAMPSHIRE 03541
(603)444-6788 - (1-800)322-4540 - FAX (603)444-1366 - WWW.CAI-INFO.COM

AREA 2.43 A OR 2.43 A±
DIMENSION 100'
MATCH REFERENCE 78-2"
RIGHT OF WAY
POOL
WATER
WETLANDS
LEGEND

BUILDING
BUILDING NUMBER
COMMON OWNERSHIP
EASEMENT
WETLANDS
LEGEND

SCALE : 1" = 50'

FEET 0 50 100 150
METERS 0 12.5 25 37.5

REVISED TO : APR 01 2000

PROPERTY MAPS
HAMPTON
NEW HAMPSHIRE

INDEX DIAGRAM
208 209 210
221 222 223
233 234 235

MAP NO.
222



THIS MAP IS FOR ASSESSMENT PURPOSES ONLY.
IT IS NOT VALID FOR LEGAL DESCRIPTION OR CONVEYANCE.

THE ORIGINAL HORIZONTAL DATUM WAS THE NEW HAMPSHIRE STATE PLANE
COORDINATE SYSTEM MAD 1927. PRIOR TO DIGITIZING, C.A.I. CONVERTED THE
DATUM TO MAD 1983.

ORIGINAL PROPERTY MAPS WERE PREPARED BY G & UNDERWOOD ENGINEERS, INC.
MAPS ARE REVISED AND REPRINTED BY CARTOGRAPHIC ASSOCIATES, INC.

DIGITIZED IN 1996 BY
CARTOGRAPHIC ASSOC. INC.
PROFESSIONAL CONSULTANTS

MUNICIPAL MAPPING - GIS - PUBLIC WORKS INFORMATION MANAGEMENT
11 PLEASANT STREET, P.O. BOX 267, LITTLETON, NEW HAMPSHIRE 03561
(603)444-6768 - (800)322-4540 - FAX (603)444-1368 - WWW.CAI-NH.COM

AREA 2.43 A OR 2.43 A±
DIMENSION 100'
MATCH REFERENCE 78-5"
RIGHT OF WAY
POOL
WATER
LEGEND
BUILDING
BUILDING NUMBER
COMMON OWNERSHIP
EASEMENT
WETLANDS

SCALE : 1" = 50'
FEET 0 50 100 150
METERS 0 12.5 25 37.5
REVISED TO : APR 01 2000

PROPERTY MAPS
HAMPتون
NEW HAMPSHIRE

INDEX DIAGRAM
209 210 211
222 223 224
234 235
MAP NO.
223




THIS MAP IS FOR ASSESSMENT PURPOSES ONLY.
IT IS NOT VALID FOR LEGAL DESCRIPTION OR CONVEYANCE.

THE ORIGINAL HORIZONTAL DATUM WAS THE NEW HAMPSHIRE STATE PLANE.
COORDINATE SYSTEM NAD 1927. PRIOR TO DIGITIZING, C.A.I. CONVERTED THE
DATUM TO NAD 1983.


ORIGINAL PROPERTY MAPS WERE PREPARED BY G & UNDERWOOD ENGINEERS, INC.
MAPS ARE REVISED AND REPRINTED BY CARTOGRAPHIC ASSOCIATES, INC.

DIGITIZED IN 1996 BY
CARTOGRAPHIC ASSOC. INC.
PROFESSIONAL CONSULTANTS
MUNICIPAL MAPPING - GIS - PROPERTY APPRAISAL
11 PLEASANT STREET, P.O. BOX 287, LITTLETON, NEW HAMPSHIRE 03561
(603)444-6768 - 1(800)322-4540 - FAX (603)444-1366


| LEGEND | |
|----------------------------------|----------------------------|
| AREA 2.43 A OR 2.43 A± | BUILDING |
| DIMENSION 100' | BUILDING NUMBER |
| WATCH REFERENCE 1/8-2" | COMMON OWNERSHIP |
| RIGHT OF WAY | EASEMENT |
| POOL | WETLANDS |
| WATER | |

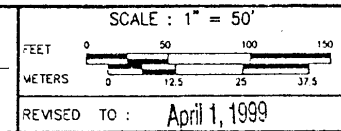

PROPERTY MAPS
HAMPTON
NEW HAMPSHIRE

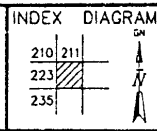

MAP NO.
224

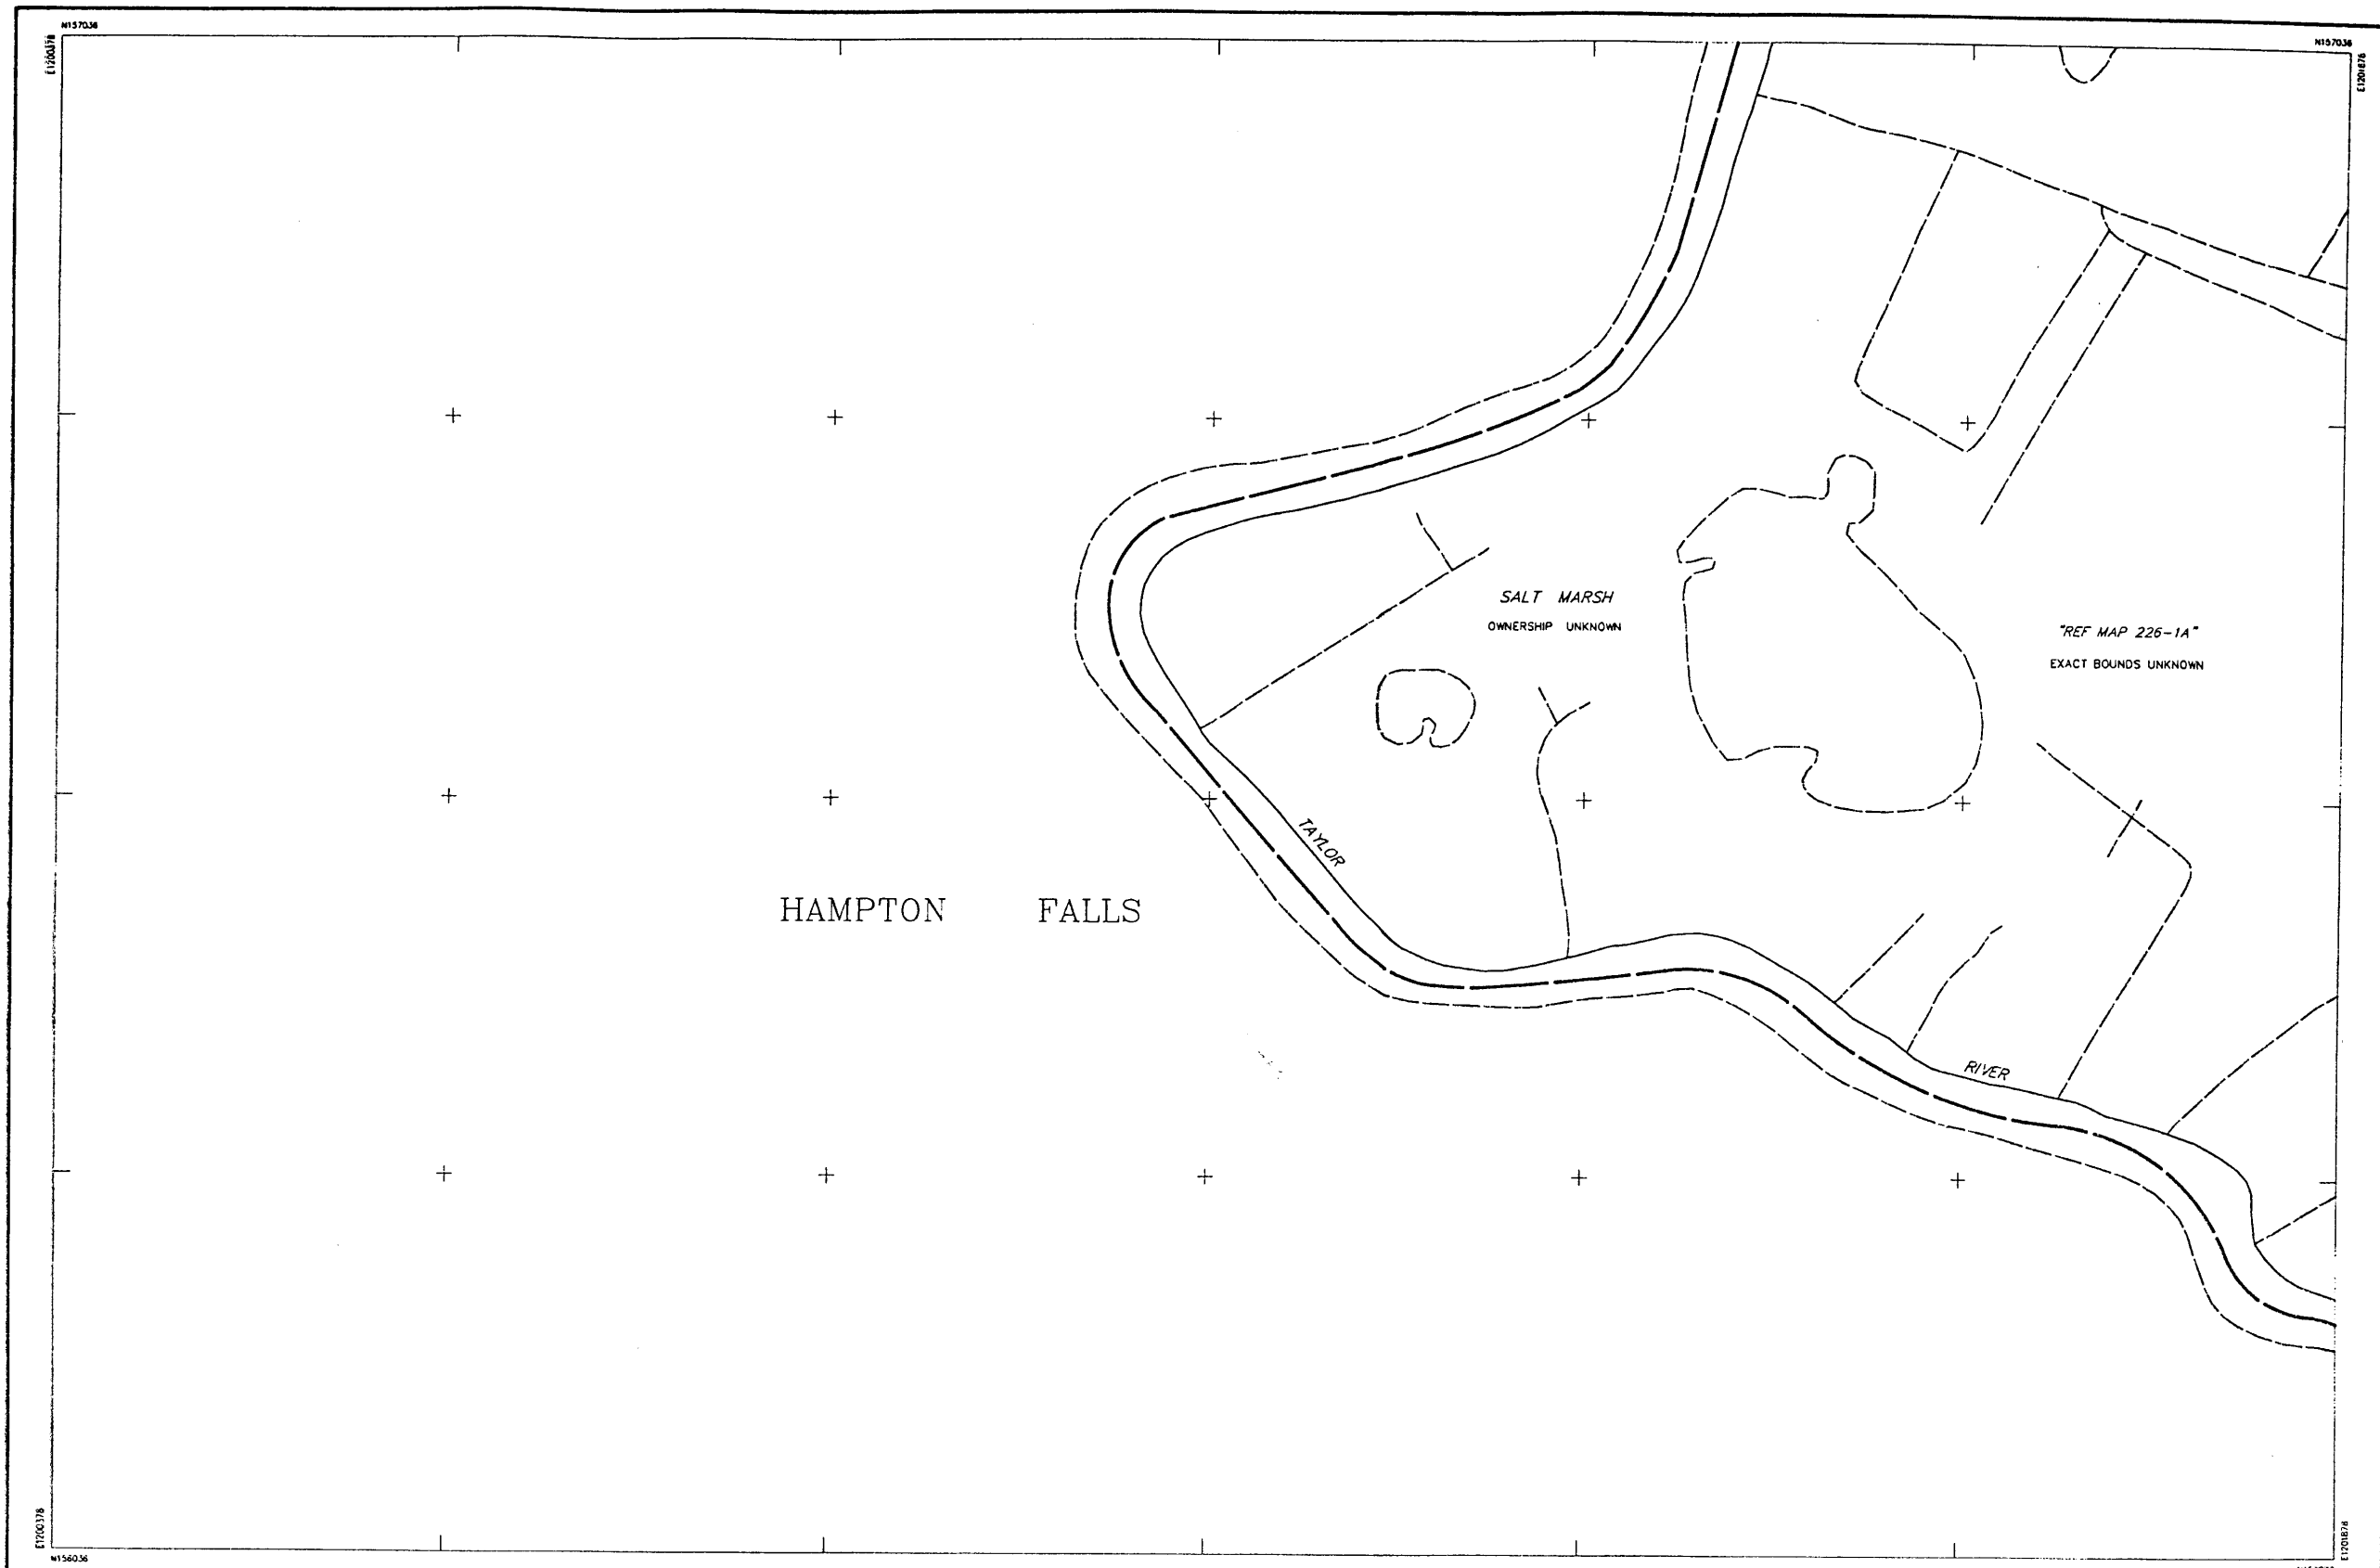

THIS MAP IS FOR ASSESSMENT PURPOSES ONLY.
IT IS NOT VALID FOR LEGAL DESCRIPTION OR CONVEYANCE.

THE ORIGINAL HORIZONTAL DATUM WAS THE NEW HAMPSHIRE STATE PLANE
COORDINATE SYSTEM HAD 1927. PRIOR TO DIGITIZING, C.A.J. CONVERTED THE
DATUM TO NAD 1983.

ORIGINAL PROPERTY MAPS WERE PREPARED BY G & UNDERWOOD ENGINEERS, INC.
MAPS ARE REVISED AND REPRINTED BY CARTOGRAPHIC ASSOCIATES, INC.

DIGITIZED IN 1996 BY
CARTOGRAPHIC ASSOC. INC.
PROFESSIONAL CONSULTANTS
MUNICIPAL MAPPING - GIS - PROPERTY APPRAISAL
11 PLEASANT STREET, P.O. BOX 267, LITTLETON, NEW HAMPSHIRE 03561
(603)444-6768 - 1(800)322-4543 - FAX (603)444-1366

AREA 2.43 A. OR 2.43 A±
DIMENSION 100'
MATCH REFERENCE 7/8"-2"
RIGHT OF WAY
POOL
WATER


LEGEND
BUILDING
BUILDING NUMBER 320
COMMON OWNERSHIP OR
EASEMENT
WETLANDS

SCALE : 1" = 50'
FEET 0 50 100 150
METERS 0 12.5 25 37.5
REVISED TO : April 1, 1999

PROPERTY MAPS
HAMPTON
NEW HAMPSHIRE

INDEX DIAGRAM
212 213 214
225
236

MAP NO.
225

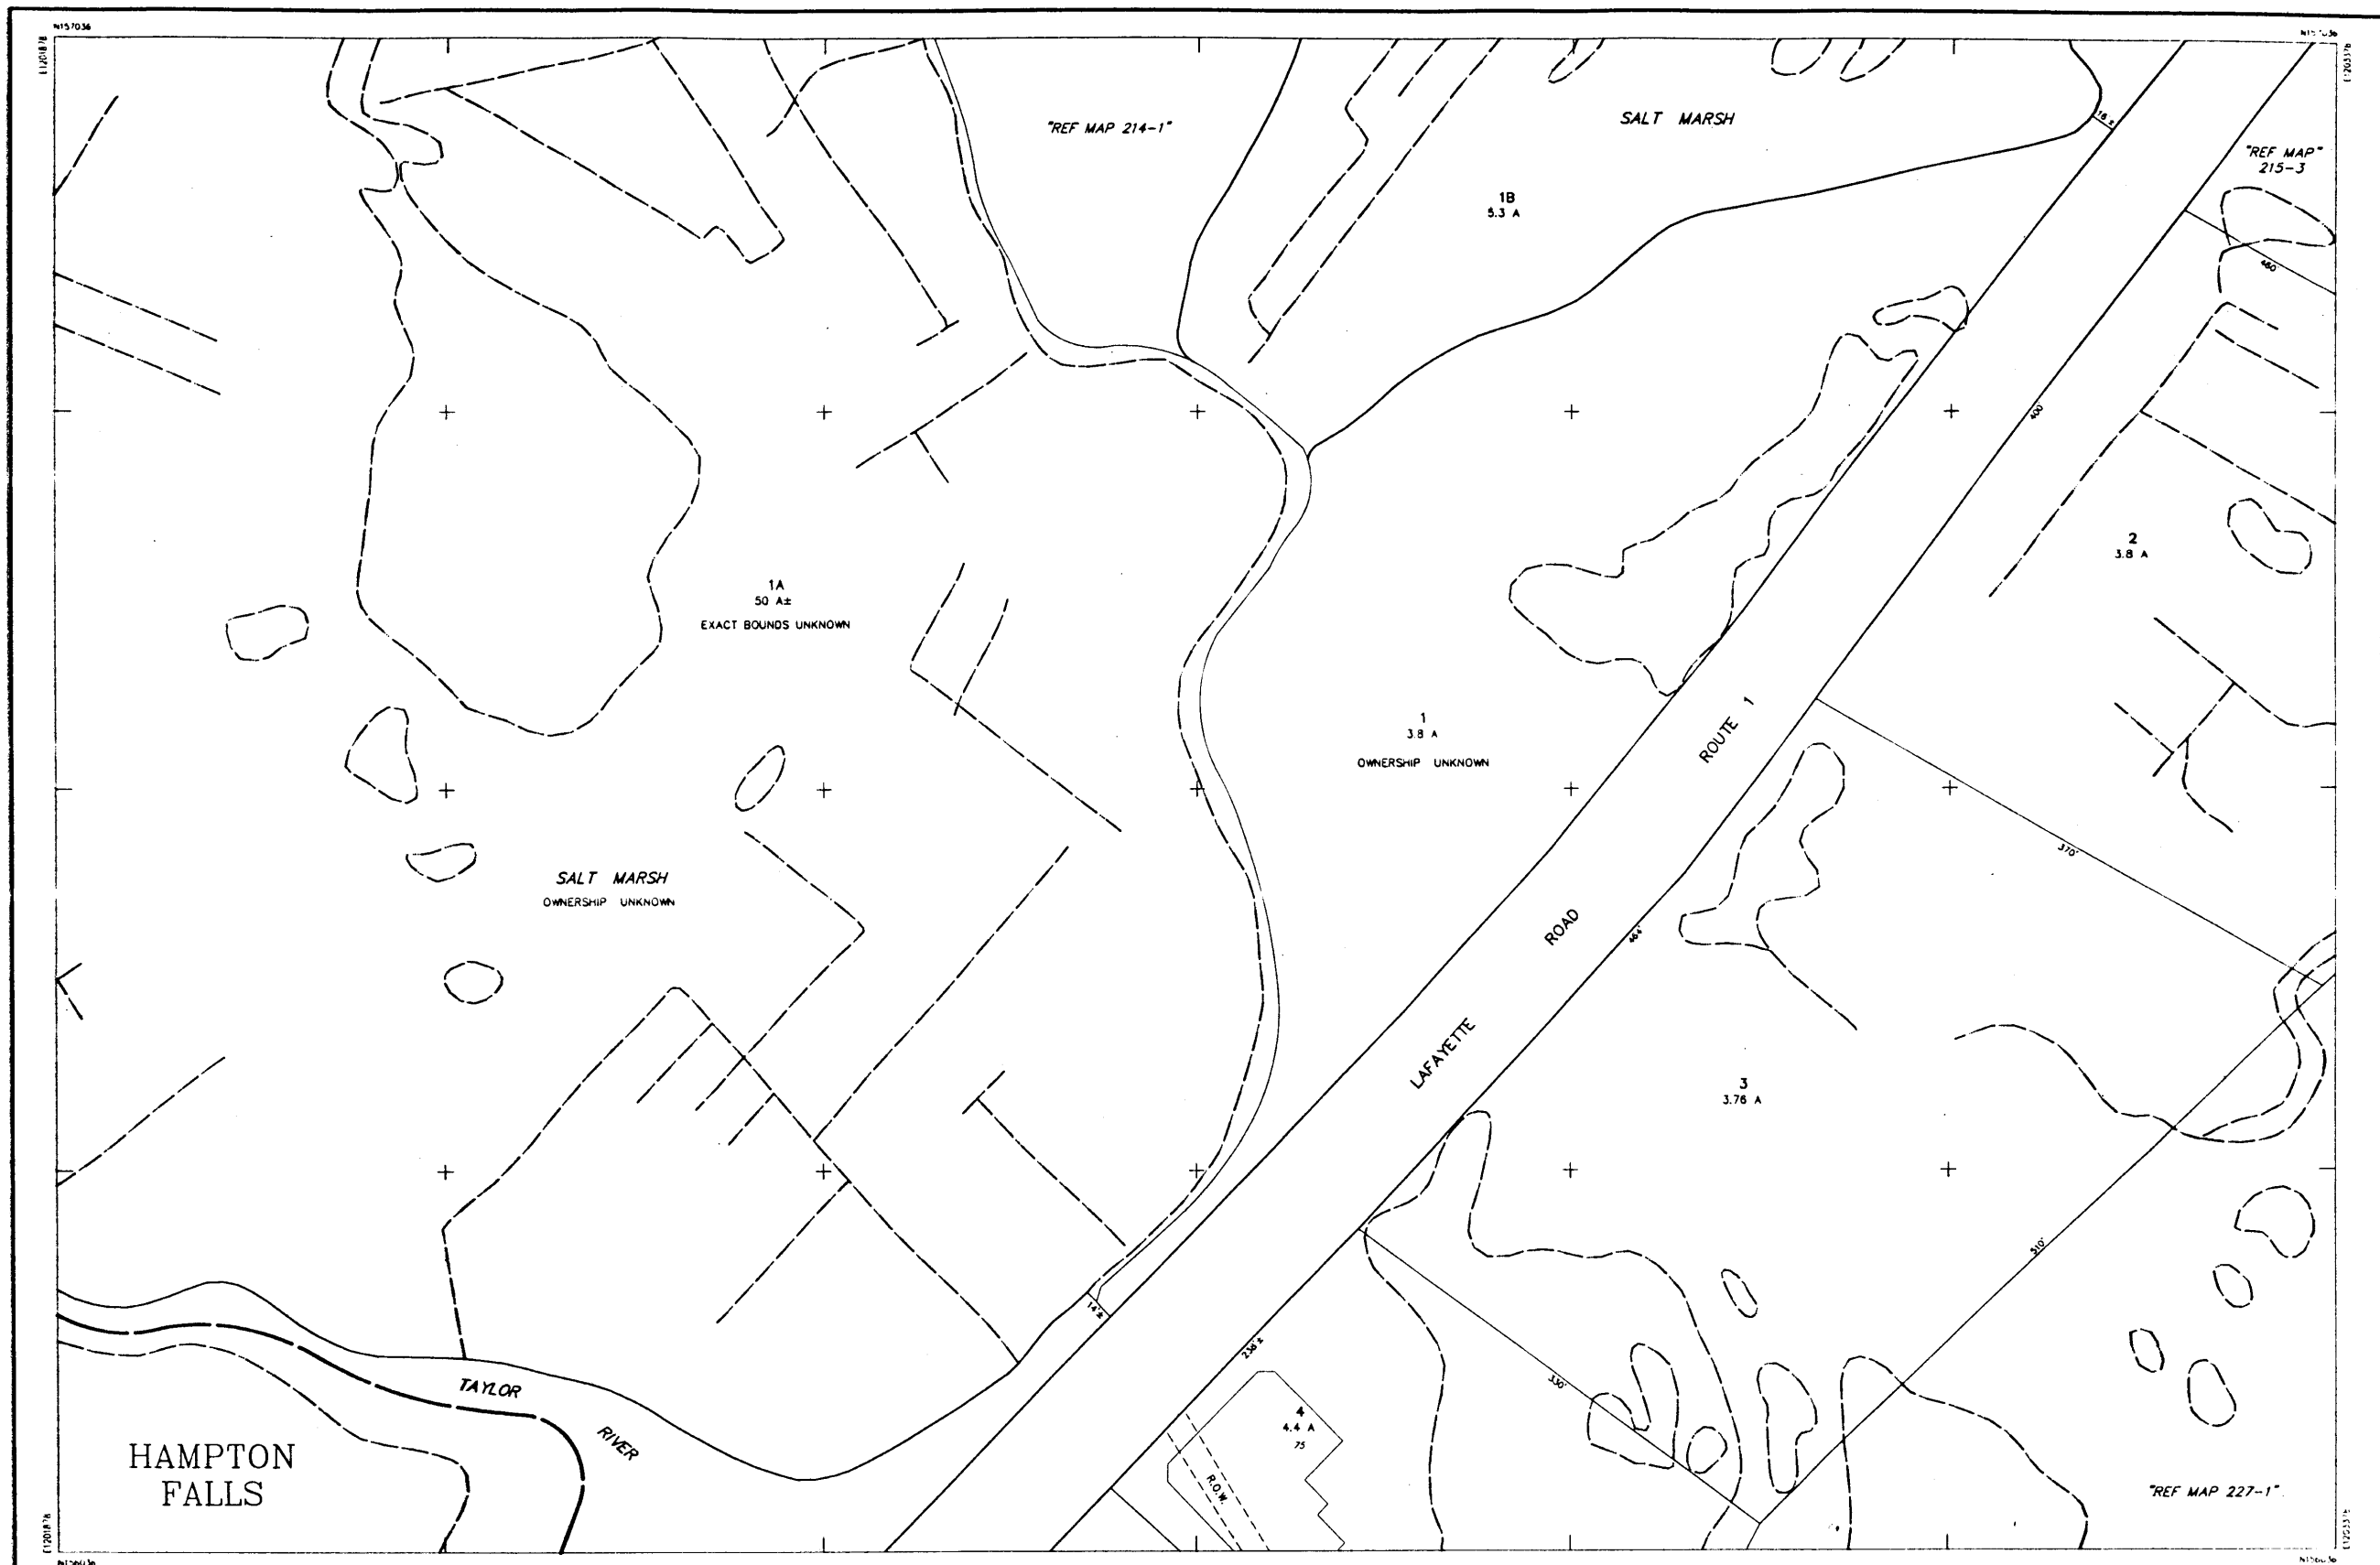

THIS MAP IS FOR ASSESSMENT PURPOSES ONLY.
IT IS NOT VALID FOR LEGAL DESCRIPTION OR CONVEYANCE.

THE ORIGINAL HORIZONTAL DATUM WAS THE NEW HAMPSHIRE STATE PLANE
COORDINATE SYSTEM HAD 1927. PRIOR TO DIGITIZING, C.A.J. CONVERTED THE
DATUM TO NAD 1983.

ORIGINAL PROPERTY MAPS WERE PREPARED BY G & UNDERWOOD ENGINEERS, INC.
MAPS ARE REVISED AND REPRINTED BY CARTOGRAPHIC ASSOCIATES, INC.

DIGITIZED IN 1996 BY
CARTOGRAPHIC ASSOC. INC.

PROFESSIONAL CONSULTANTS

MUNICIPAL MAPPING - GIS - PROPERTY APPRAISAL
11 PLEASANT STREET, P.O. BOX 287, LITTLETON, NEW HAMPSHIRE 03561
(603)444-8788 - 1(800)322-4540 - FAX (603)444-1368

AREA 2.43 A OR 2.43 A±
DIMENSION 100'
MATCH REFERENCE "6-2"
RIGHT OF WAY
POOL
WATER OR

LEGEND

BUILDING
BUILDING NUMBER 120
COMMON OWNERSHIP OR
EASEMENT
WETLANDS

SCALE: 1" = 50'

FEET 0 50 100 150
METERS 0 12.5 25 37.5

REVISED TO: April 1, 1998

PROPERTY MAPS

HAMPTON


NEW HAMPSHIRE

INDEX DIAGRAM

213 214 215
225 227
236 237

MAP NO.

226

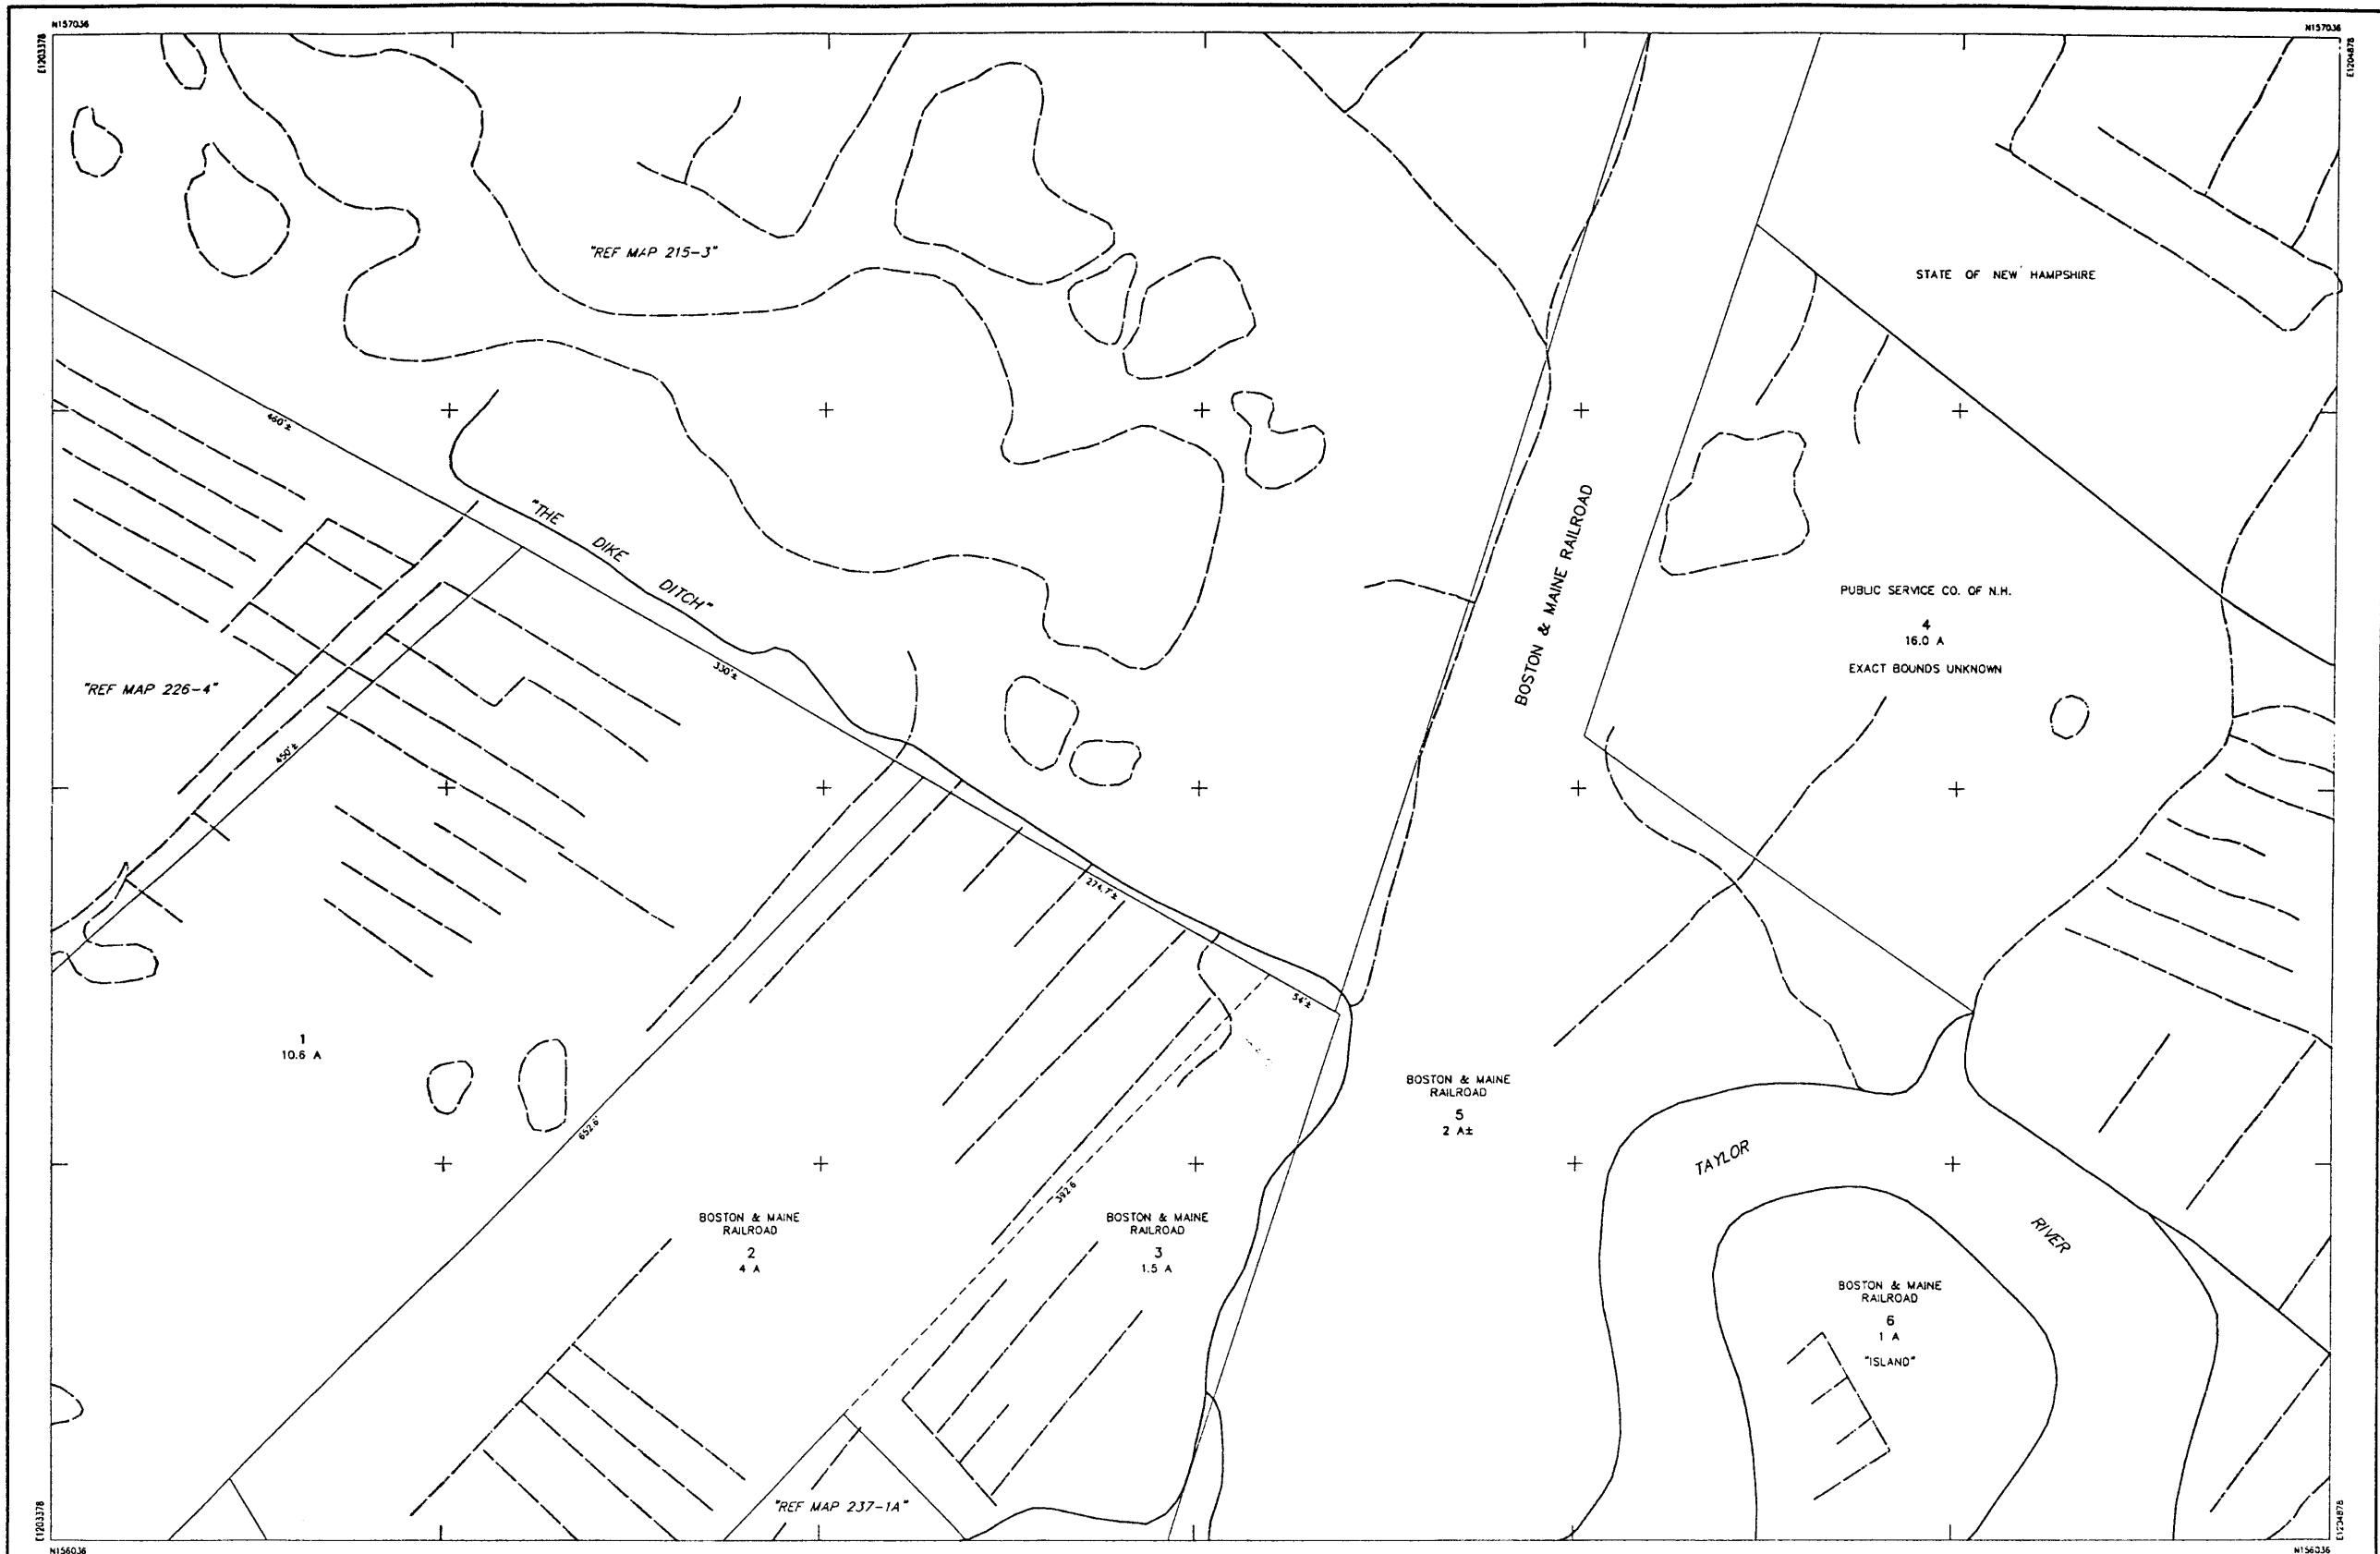

THIS MAP IS FOR ASSESSMENT PURPOSES ONLY.
IT IS NOT VALID FOR LEGAL DESCRIPTION OR CONVEYANCE.

THE ORIGINAL HORIZONTAL DATUM WAS THE NEW HAMPSHIRE STATE PLANE COORDINATE SYSTEM NAD 1927. PRIOR TO DIGITIZING, C.A.I. CONVERTED THE DATUM TO NAD 1983.

ORIGINAL PROPERTY MAPS WERE PREPARED BY G. & UNDERWOOD ENGINEERS, INC. MAPS ARE REVISED AND REPRINTED BY CARTOGRAPHIC ASSOCIATES, INC.

DIGITIZED IN 1996 BY
CARTOGRAPHIC ASSOC. INC.
PROFESSIONAL CONSULTANTS

MUNICIPAL MAPPING - GIS - PROPERTY APPRAISAL
11 PLEASANT STREET, P.O. BOX 287, LITTLETON, NEW HAMPSHIRE 03561
(603)444-6768 - 1(800)322-4540 - FAX (603)444-1366

AREA 2.43 A OR 2.43 A±
DIMENSION 100'
WATCH REFERENCE "18-2"
RIGHT OF WAY ---
POOL (S) OR (N)
WATER (S) OR (N)

LEGEND

BUILDING (Symbol)
BUILDING NUMBER 320
COMMON OWNERSHIP OR
EASEMENT (Symbol)
WETLANDS (Symbol)

SCALE : 1" = 50'

FEET 0 50 100 150
METERS 0 12.5 25 37.5

REVISED TO : April 1, 1999


PROPERTY MAPS
HAMPTON
NEW HAMPSHIRE

INDEX DIAGRAM

| | | |
|-----|-----|-----|
| 214 | 215 | 216 |
| 226 | 227 | 228 |
| 236 | 237 | 238 |

Map 227 is highlighted.

MAP NO.
227

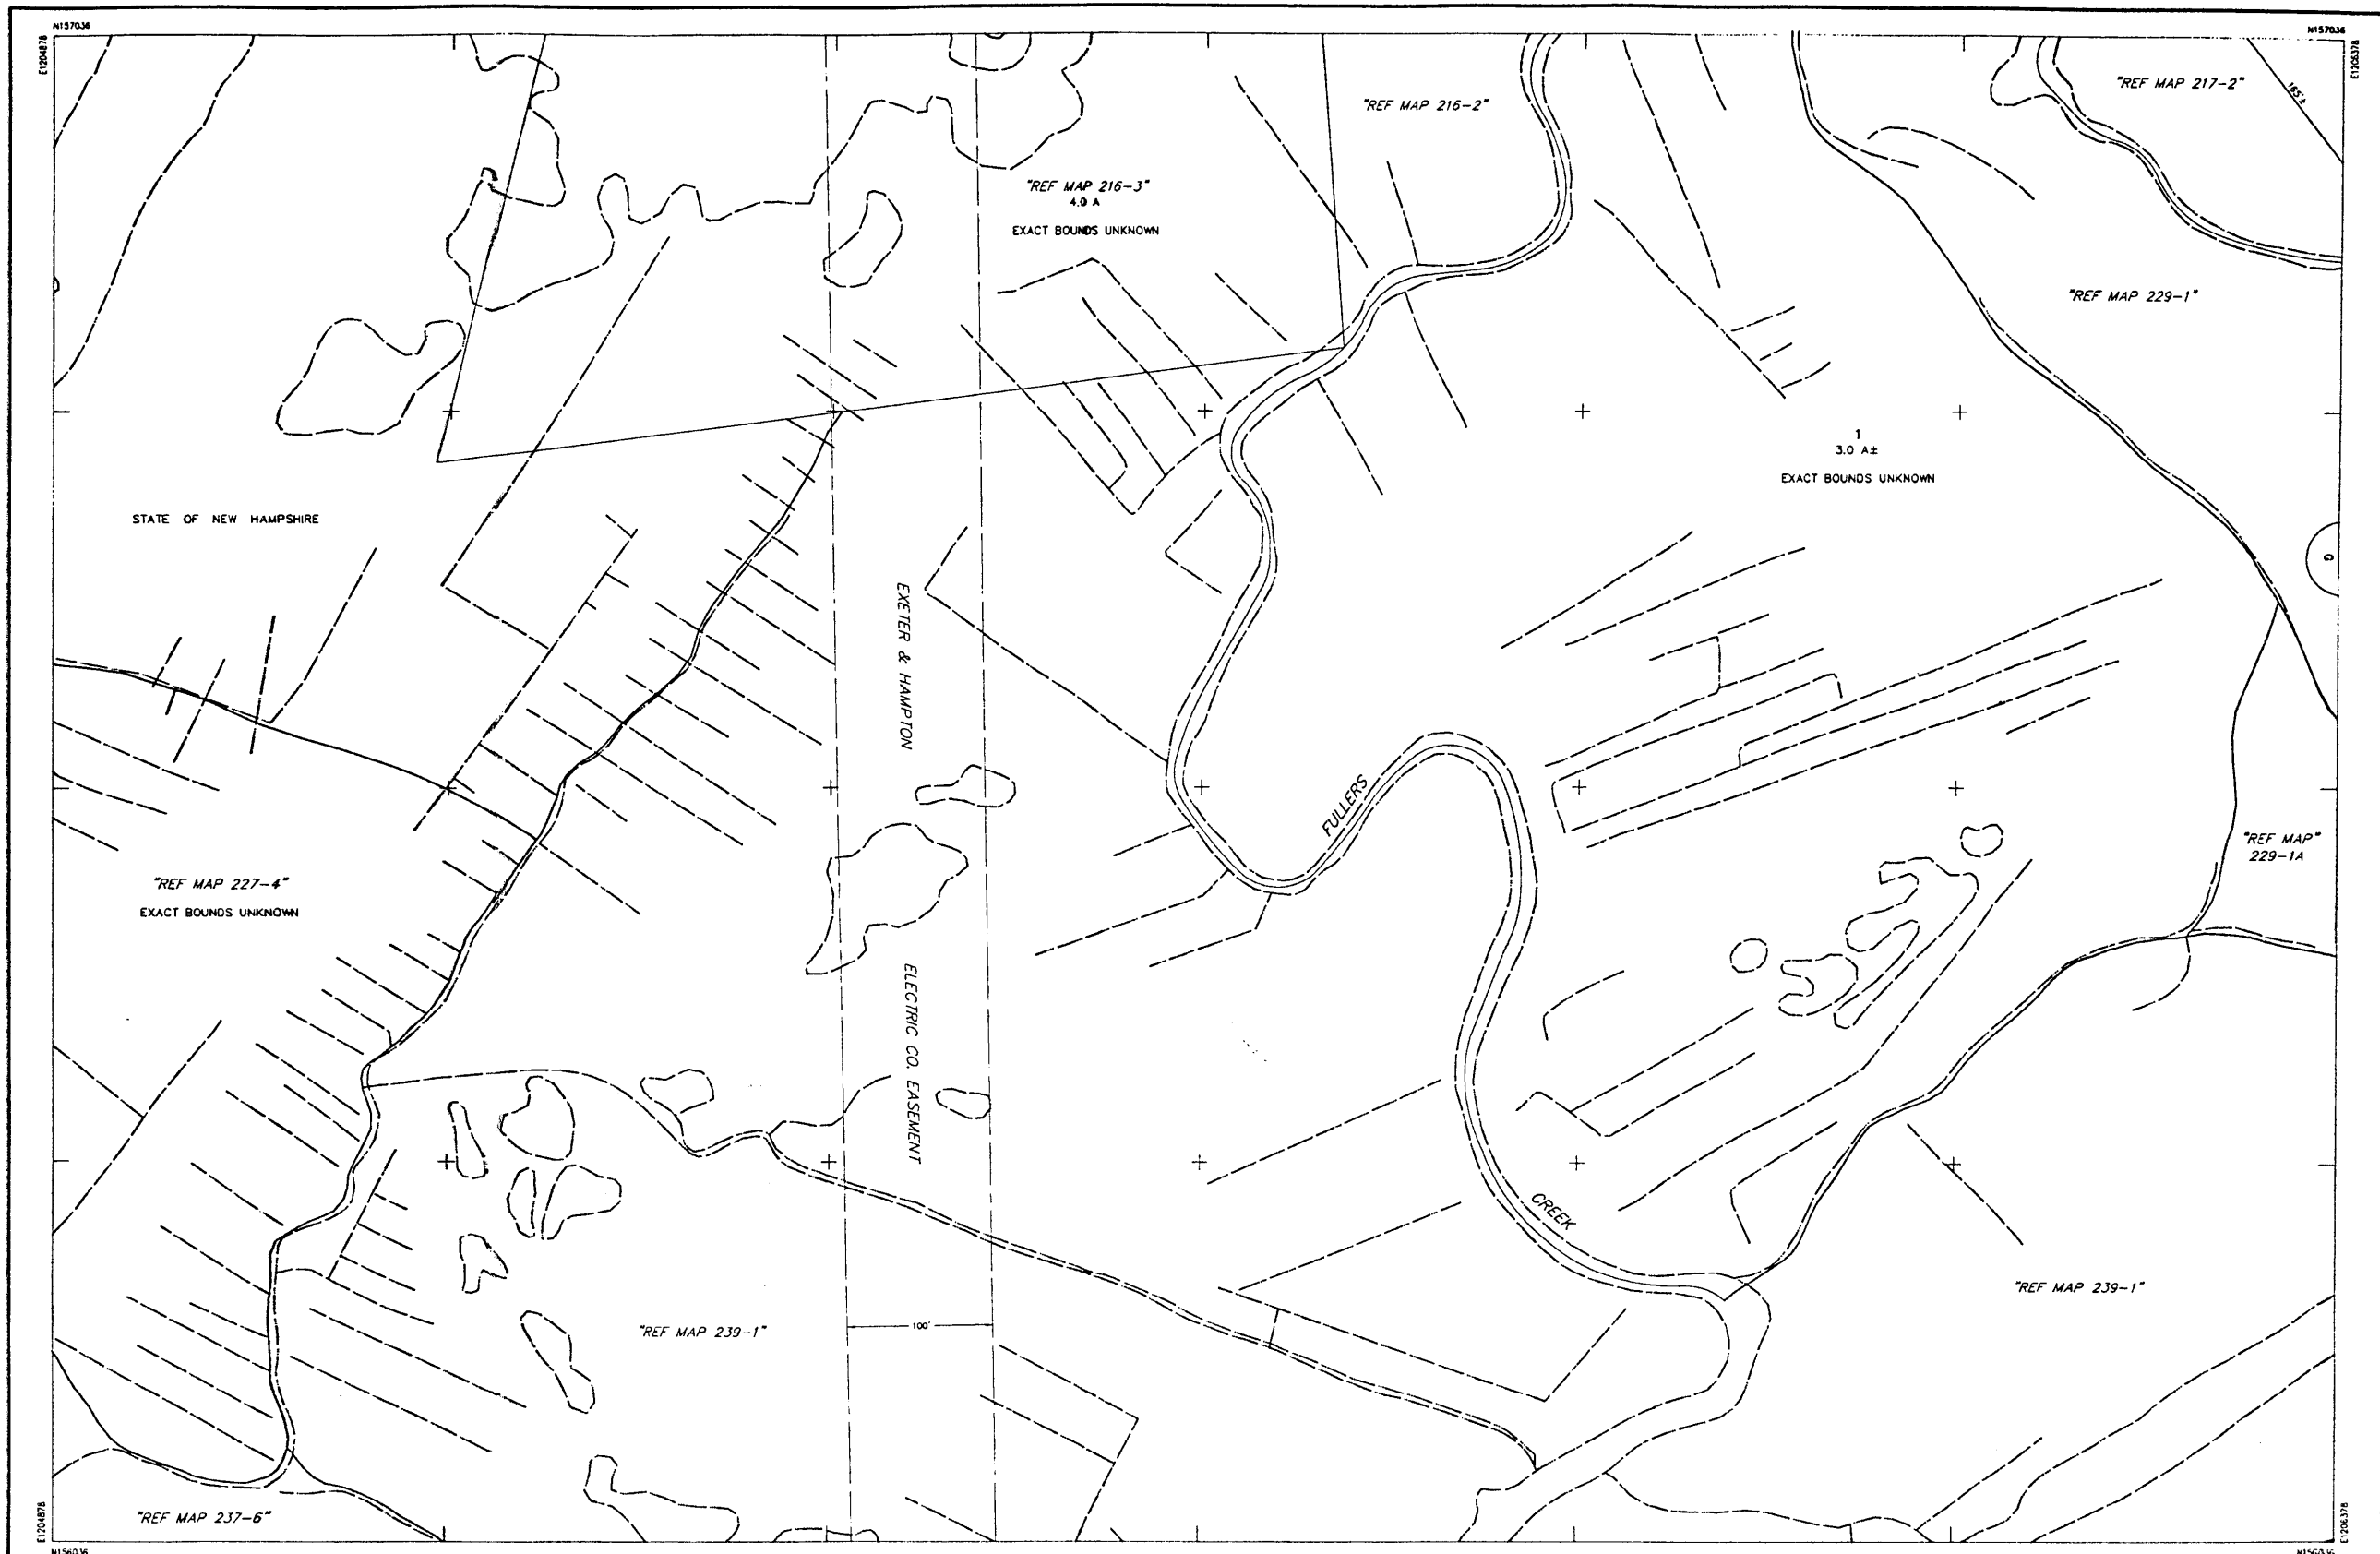

THIS MAP IS FOR ASSESSMENT PURPOSES ONLY.
IT IS NOT VALID FOR LEGAL DESCRIPTION OR CONVEYANCE.

THE ORIGINAL HORIZONTAL DATUM WAS THE NEW HAMPSHIRE STATE PLANE
COORDINATE SYSTEM HAD 1927. PRIOR TO DIGITIZING, C.A.I. CONVERTED THE
DATUM TO NAD 1983.

ORIGINAL PROPERTY MAPS WERE PREPARED BY G & UNDERWOOD ENGINEERS, INC.
MAPS ARE REVISED AND REPRINTED BY CARTOGRAPHIC ASSOCIATES, INC.

DIGITIZED IN 1996 BY
CARTOGRAPHIC ASSOC. INC.
PROFESSIONAL CONSULTANTS

MUNICIPAL MAPPING - GIS - PROPERTY APPRAISAL
11 PLEASANT STREET, P.O. BOX 287, LITTLETON, NEW HAMPSHIRE 03561
(603)444-6768 - 1(800)322-4540 - FAX (603)444-1365

AREA 2.43 A. OR 2.43 A±
DIMENSION 100'
WATCH REFERENCE "1/8-2"
RIGHT OF WAY
POOL
WATER
WETLANDS

LEGEND

BUILDING
BUILDING NUMBER
COMMON OWNERSHIP
EASEMENT
WETLANDS

SCALE : 1" = 50'

FEET 0 50 100 150
METERS 0 12.5 25 37.5

REVISED TO : April 1, 1999

PROPERTY MAPS
HAMPTON
NEW HAMPSHIRE

INDEX DIAGRAM

| | | |
|-----|-----|-----|
| 215 | 216 | 217 |
| 227 | 228 | 229 |
| 237 | 238 | 239 |

MAP NO.
228



THIS MAP IS FOR ASSESSMENT PURPOSES ONLY.
IT IS NOT VALID FOR LEGAL DESCRIPTION OR CONVEYANCE.

THE ORIGINAL HORIZONTAL DATUM WAS THE NEW HAMPSHIRE STATE PLANE COORDINATE SYSTEM NAD 1927. PRIOR TO DIGITIZING, C.A.I. CONVERTED THE DATUM TO NAD 1983.

ORIGINAL PROPERTY MAPS WERE PREPARED BY G & UNDERWOOD ENGINEERS, INC. MAPS ARE REVISED AND REPRINTED BY CARTOGRAPHIC ASSOCIATES, INC.

DIGITIZED IN 1996 BY
CARTOGRAPHIC ASSOC. INC.
PROFESSIONAL CONSULTANTS
MUNICIPAL MAPPING - GIS - PROPERTY APPRAISAL
11 PLEASANT STREET, P.O. BOX 287, LITTLETON, NEW HAMPSHIRE 03561
(603)444-6768 - (800)322-4540 - FAX (603)444-1368


AREA 2.43 A OR 2.43 A±
DIMENSION 100'
MATCH REFERENCE "A-2"
RIGHT OF WAY ---
POOL
WATER
LEGEND
BUILDING
COMMON OWNERSHIP
EASEMENT
WETLANDS

SCALE: 1" = 50'
FEET 0 50 100 150
METERS 0 12.5 25 37.5
REVISED TO: April 1, 1998

PROPERTY MAPS
HAMPTON
NEW HAMPSHIRE

INDEX DIAGRAM
216 217 218
228 230
238 239 240

MAP NO.
229

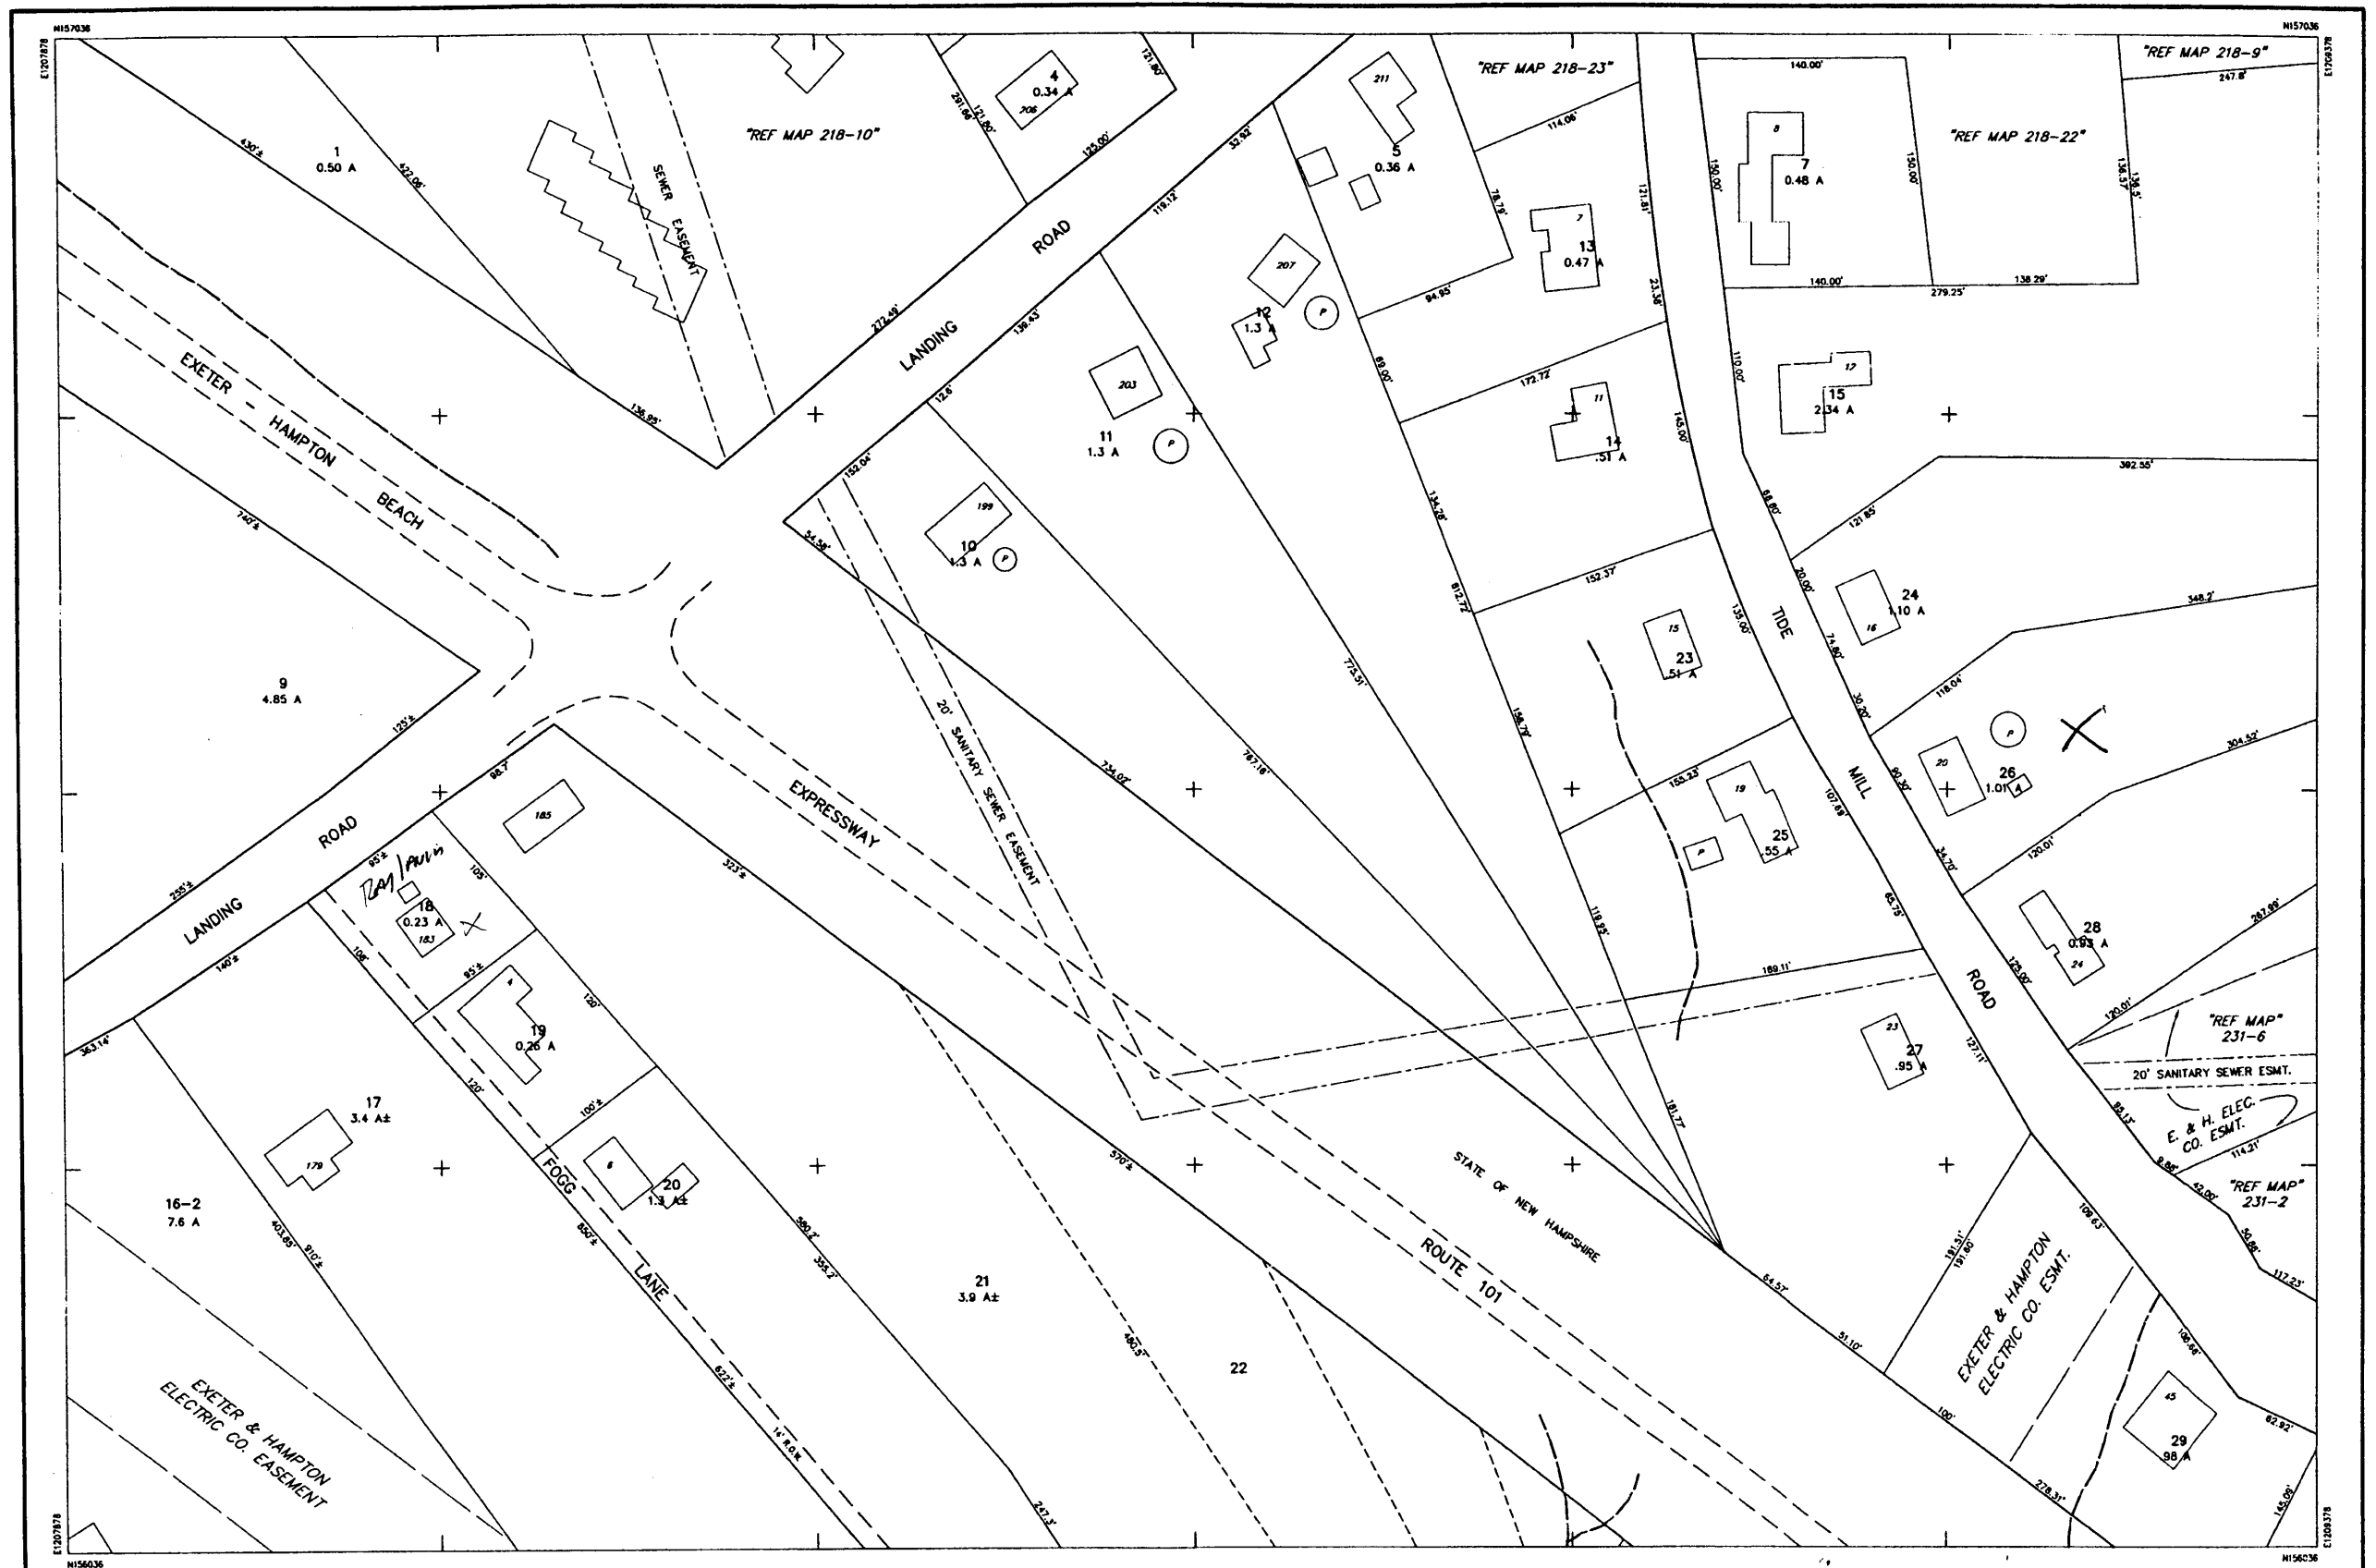

THIS MAP IS FOR ASSESSMENT PURPOSES ONLY.
IT IS NOT VALID FOR LEGAL DESCRIPTION OR CONVEYANCE.

THE ORIGINAL HORIZONTAL DATUM WAS THE NEW HAMPSHIRE STATE PLANE COORDINATE SYSTEM NAD 1927. PRIOR TO DIGITIZING, C.A.I CONVERTED THE DATUM TO NAD 1983.




ORIGINAL PROPERTY MAPS WERE PREPARED BY G & UNDERWOOD ENGINEERS, INC.
MAPS ARE REVISED AND REPRINTED BY CARTOGRAPHIC ASSOCIATES, INC.

DIGITIZED IN 1996 BY
CARTOGRAPHIC ASSOC. INC. >
PROFESSIONAL CONSULTANTS

MUNICIPAL MAPPING - GIS - PUBLIC WORKS INFORMATION MANAGEMENT
11 PLEASANT STREET, P.O. BOX 267, LITTLETON, NEW HAMPSHIRE 03581
(603)444-6768 - 1(800)322-4540 - FAX (603)444-1366 - WWW.CM-INFO.COM

AREA 2.43 A OR 2.43 A±
DIMENSION 100'
MATCH REFERENCE 70-2"
RIGHT OF WAY
POOL (P)
WATER OR

LEGEND

BUILDING 
BUILDING NUMBER 120
COMMON OWNERSHIP  OR
EASEMENT _____
WETLANDS 

SCALE : 1" = 50'

FEET 0 50 100 150

METERS 0 12.5 25 37.5

REMSD TO : APR 01 2000

PROPERTY MAPS

HAMPTON

NEW HAMPSHIRE


INDEX DIAGRAM

| | | |
|-----|-----|-----|
| 217 | 218 | 219 |
| 229 | | 231 |
| 239 | 240 | 241 |

GN
↑
N

MAP NO.

230

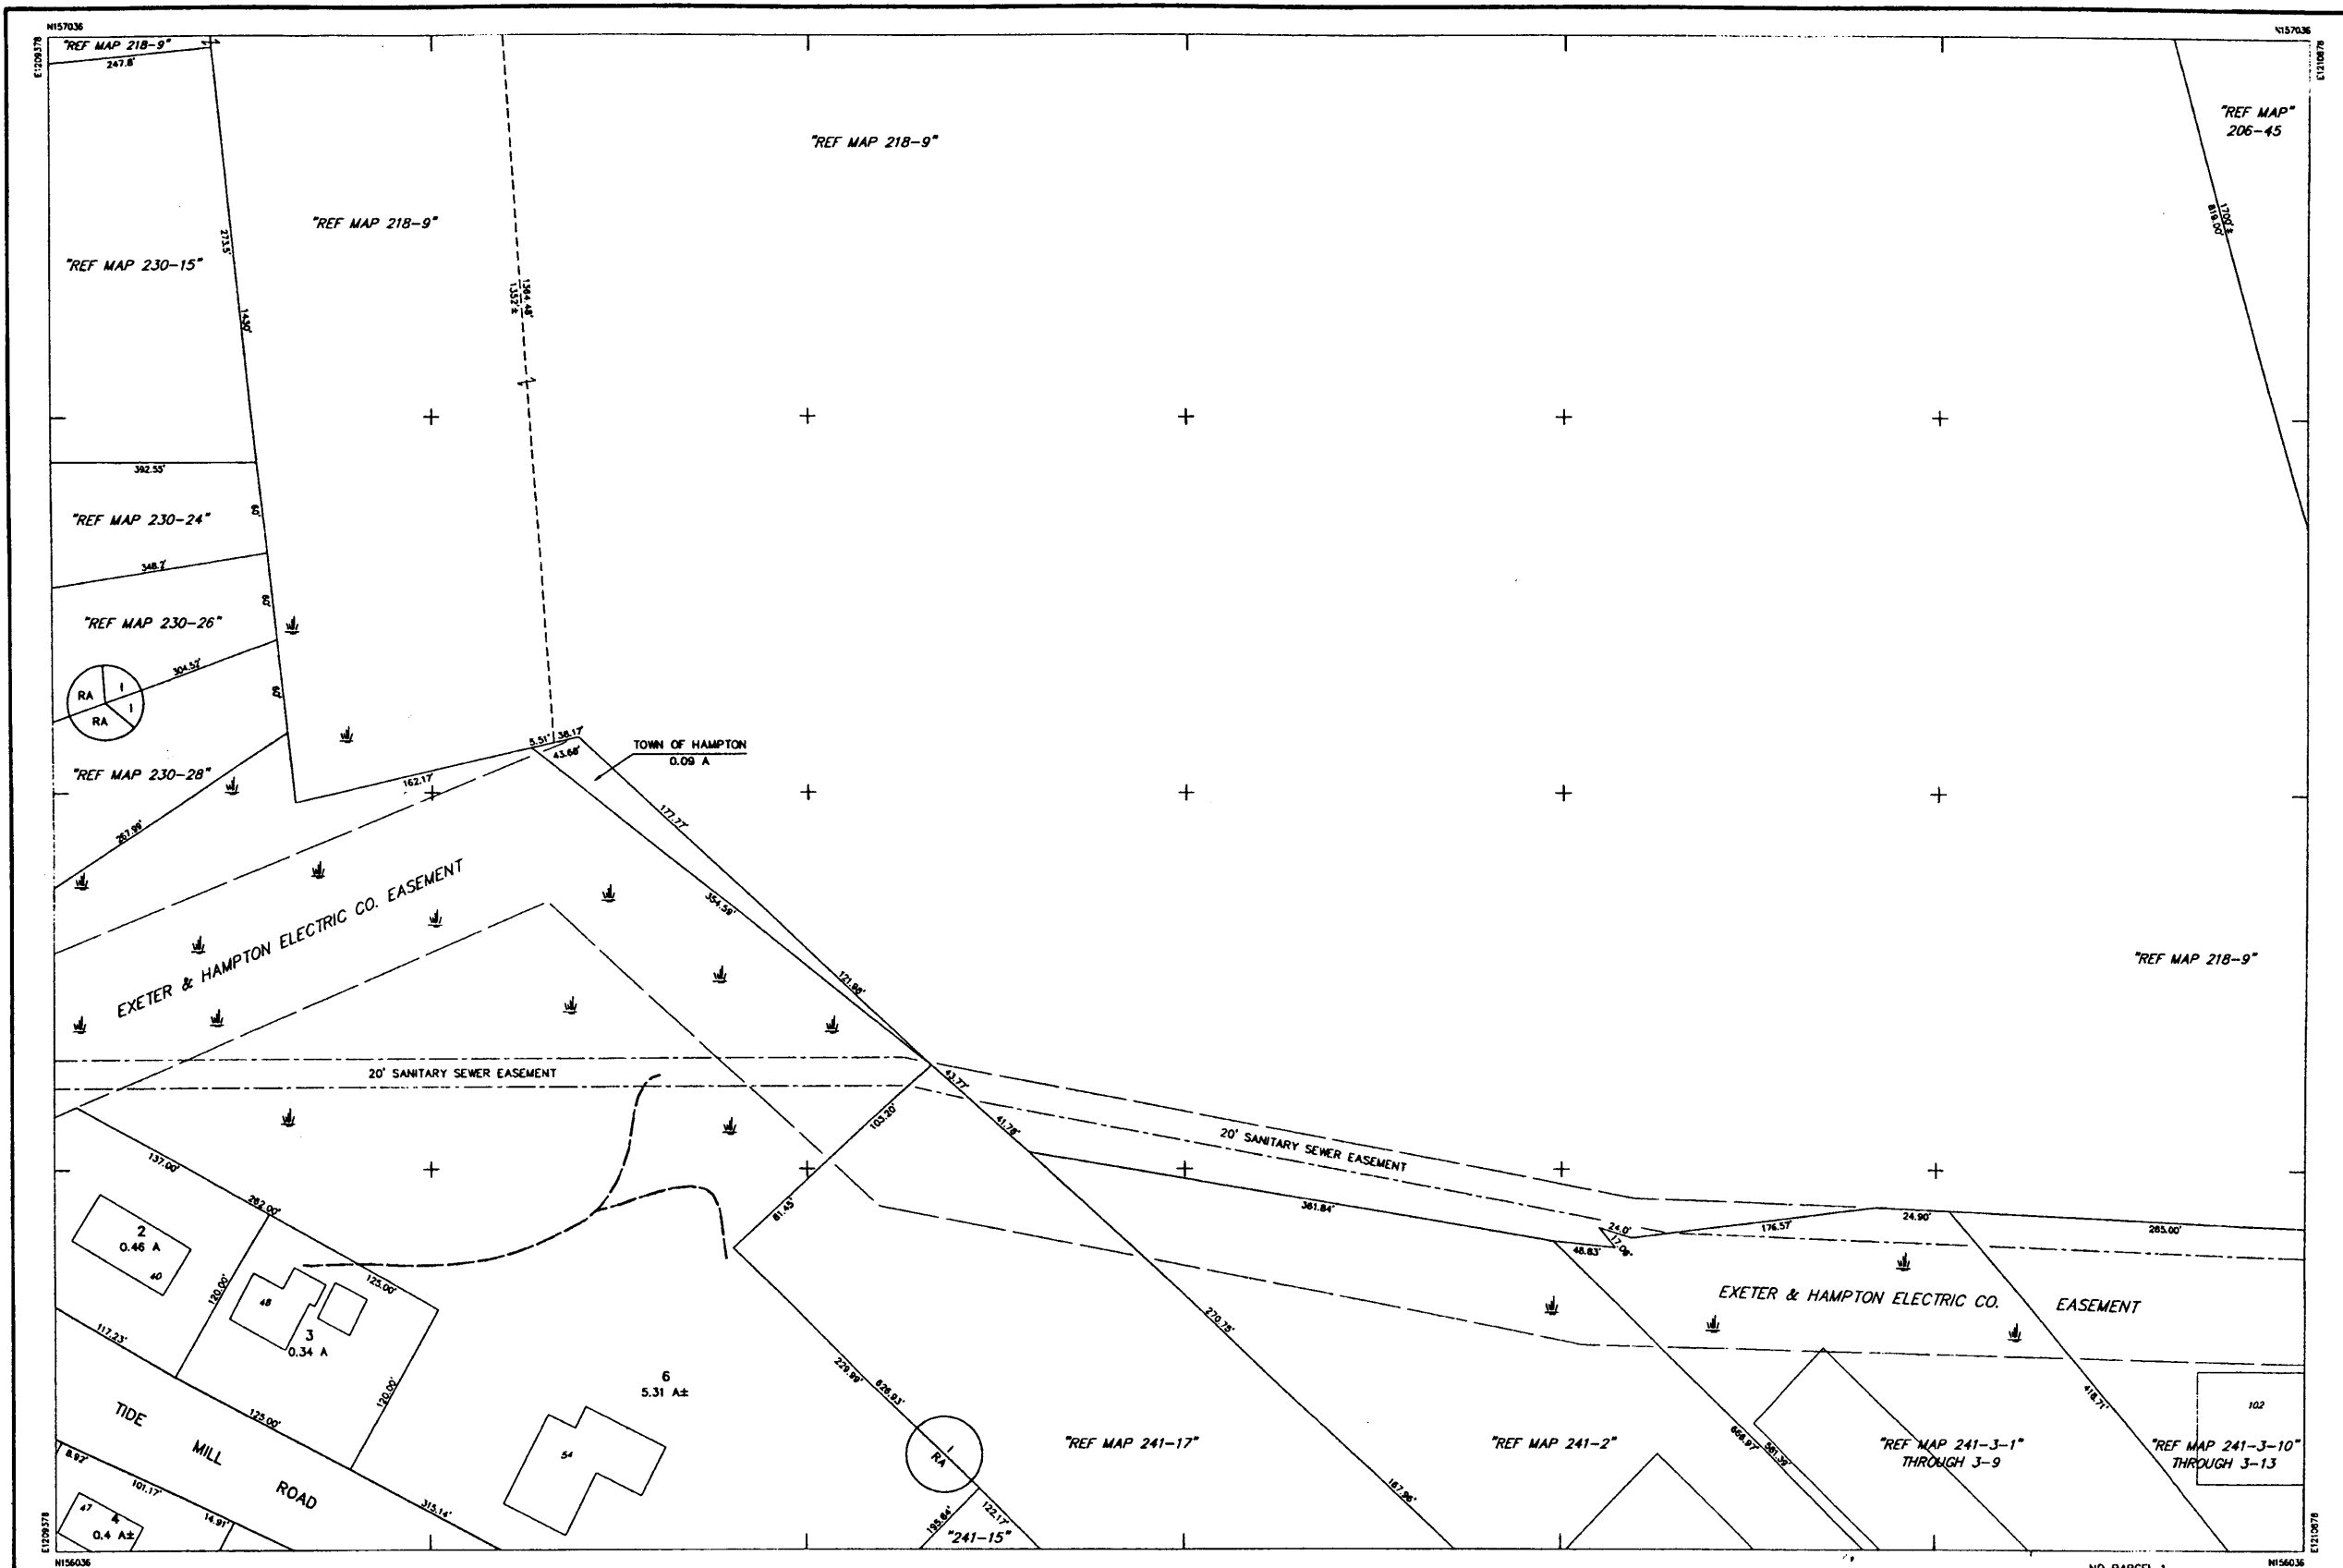

THIS MAP IS FOR ASSESSMENT PURPOSES ONLY.
IT IS NOT VALID FOR LEGAL DESCRIPTION OR CONVEYANCE.

THE ORIGINAL HORIZONTAL DATUM WAS THE NEW HAMPSHIRE STATE PLANE
COORDINATE SYSTEM NAD 1927. PRIOR TO DIGITIZING, C.A.I. CONVERTED THE
DATUM TO NAD 1983.

ORIGINAL PROPERTY MAPS WERE PREPARED BY G & UNDERWOOD ENGINEERS, INC.
MAPS ARE REVISED AND REPRINTED BY CARTOGRAPHIC ASSOCIATES, INC.

DIGITIZED IN 1996 BY
CARTOGRAPHIC ASSOC. INC.
PROFESSIONAL CONSULTANTS

MUNICIPAL MAPPING - GIS - PUBLIC WORKS INFORMATION MANAGEMENT
11 PLEASANT STREET, P.O. BOX 267, LITTLETON, NEW HAMPSHIRE 03061
(603)444-6768 - (800)322-4540 - FAX (603)444-1368 - WWW.CA-INFO.COM

AREA 2.43 A OR 2.43 A±
DIMENSION 100'
MATCH REFERENCE 7/8-2"
RIGHT OF WAY
POOL
WATER
LEGEND

BUILDING
BUILDING NUMBER 320
COMMON DIMENSION
EASEMENT
WETLANDS

SCALE : 1" = 50'


FEET 0 50 100 150
METERS 0 12.5 25 37.5

REVISED TO : APR 01 2000

PROPERTY MAPS
HAMPTON
NEW HAMPSHIRE

INDEX DIAGRAM
218 219 220
230 232
240 241 242

MAP NO.
231

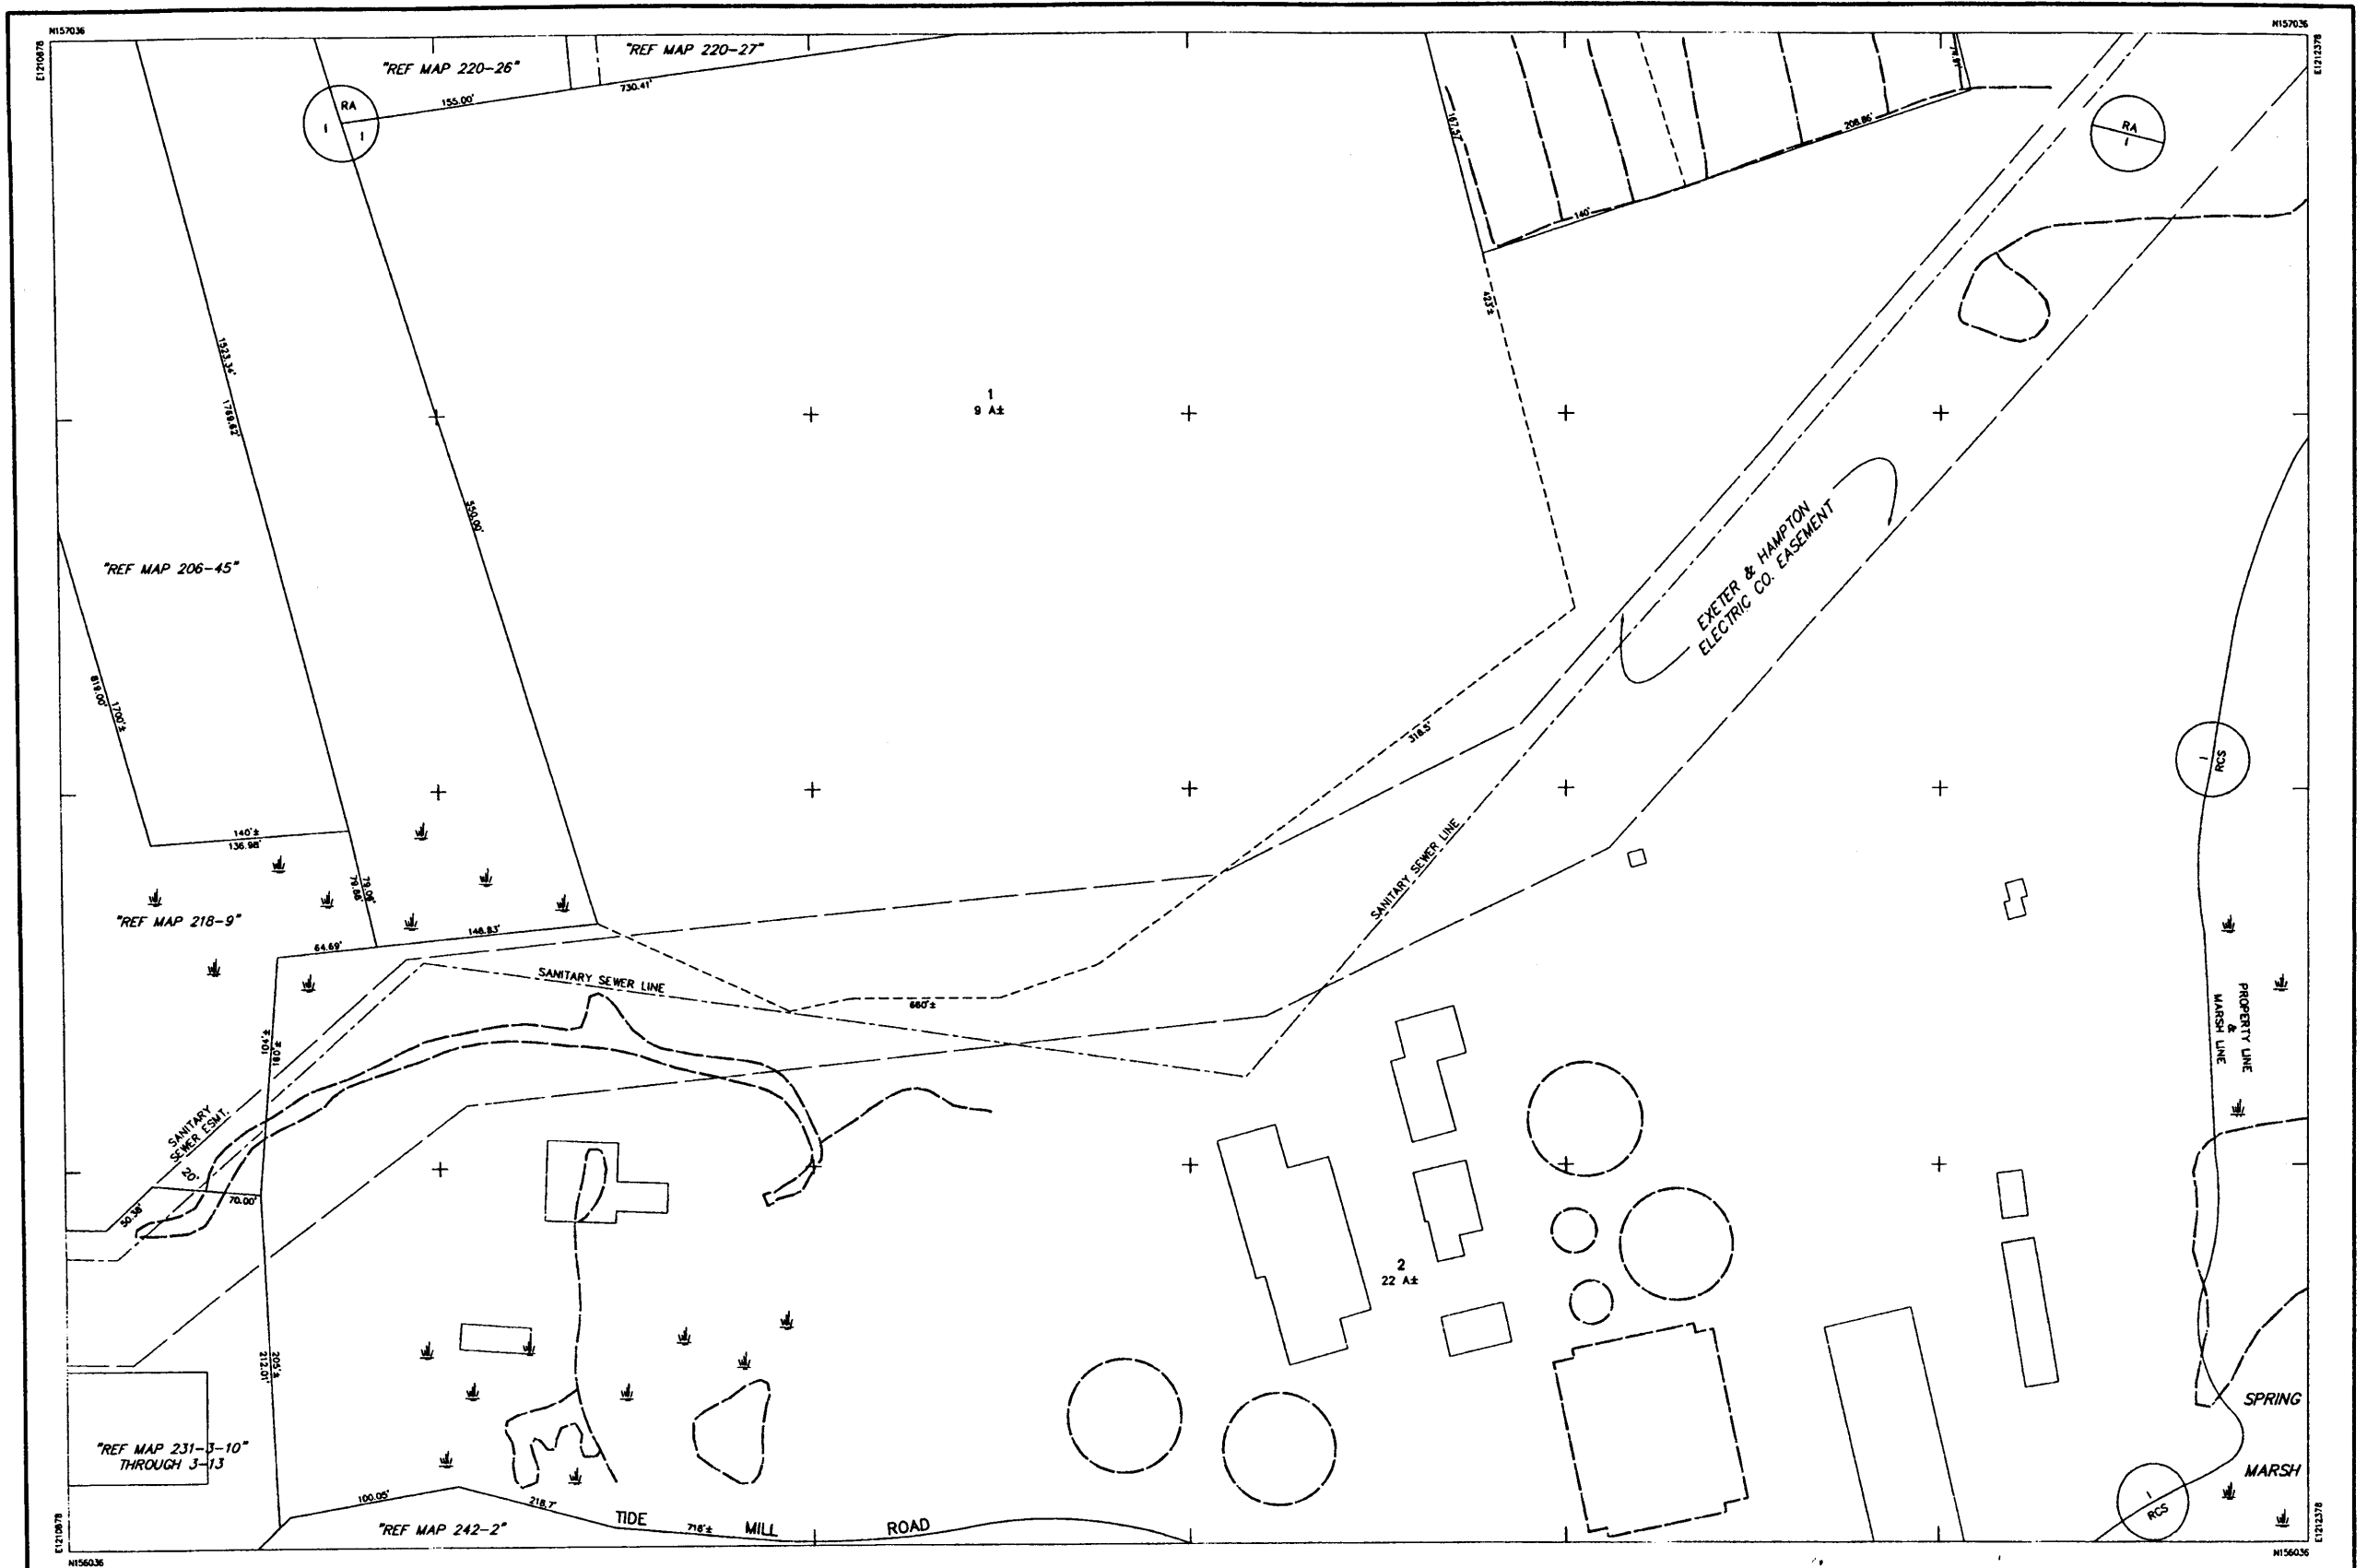

THIS MAP IS FOR ASSESSMENT PURPOSES ONLY.
IT IS NOT VALID FOR LEGAL DESCRIPTION OR CONVEYANCE.

THE ORIGINAL HORIZONTAL DATUM WAS THE NEW HAMPSHIRE STATE PLANE
COORDINATE SYSTEM MAD 1927. PRIOR TO DIGITIZING, C.A.I. CONVERTED THE
DATUM TO MAD 1983.

ORIGINAL PROPERTY MAPS WERE PREPARED BY C & UNDERWOOD ENGINEERS, INC.
MAPS ARE REVISED AND REPRINTED BY CARTOGRAPHIC ASSOCIATES, INC.


DIGITIZED IN 1996 BY
CARTOGRAPHIC ASSOC. INC.
PROFESSIONAL CONSULTANTS

MUNICIPAL MAPPING - GIS - PUBLIC WORKS INFORMATION MANAGEMENT
11 PLEASANT STREET, P.O. BOX 287, LITTLETON, NEW HAMPSHIRE 03561
(603)444-8788 - 1(800)322-4540 - FAX (603)444-1366 - WWW.CAI-INFO.COM

AREA 2.43 A OR 2.43 A±
DIMENSION 100'
MATCH REFERENCE 78-2"
RIGHT OF WAY
POOL
WATER OR


LEGEND

BUILDING
BUILDING NUMBER 320
COMMON OWNERSHIP OR
EASEMENT
WETLANDS

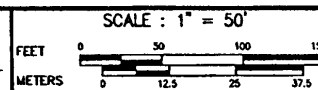

REVISED TO : **APR 01 2000**


PROPERTY MAPS
HAMPTON
NEW HAMPSHIRE

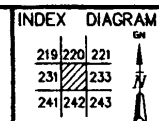

MAP NO.
232



| | | | | | | | | | | | | | | | |
|--|--|---|--|---|--|-----|-----|-----|-----|-----|-----|-----|-----|-----|----------------------------------|
| <p>THIS MAP IS FOR ASSESSMENT PURPOSES ONLY. IT IS NOT VALID FOR LEGAL DESCRIPTION OR CONVEYANCE.</p> <p>THE ORIGINAL HORIZONTAL DATUM WAS THE NEW HAMPSHIRE STATE PLANE COORDINATE SYSTEM HAD 1927. PRIOR TO DIGITIZING, C.A.I. CONVERTED THE DATUM TO NAD 1983.</p> <p>ORIGINAL PROPERTY MAPS WERE PREPARED BY C & UNDERWOOD ENGINEERS, INC. MAPS ARE REVISED AND REPRINTED BY CARTOGRAPHIC ASSOCIATES, INC.</p> | <p>DIGITIZED IN 1996 BY CARTOGRAPHIC ASSOC. INC. PROFESSIONAL CONSULTANTS</p> <p>MUNICIPAL MAPPING - GIS - PUBLIC WORKS INFORMATION MANAGEMENT 11 PLEASANT STREET, P.O. BOX 267, LITTLETON, NEW HAMPSHIRE 03581 (603)444-6768 - 1(800)322-4540 - FAX (603)444-1366 - WWW.CAI-INFO.COM</p> | <p>LEGEND</p> <p>AREA 2.43 A OR 2.43 A±</p> <p>DIMENSION 100'</p> <p>MATCH REFERENCE 7#-2"</p> <p>RIGHT OF WAY ---</p> <p>POOL (P)</p> <p>WATER (W)</p> <p>BUILDING (B)</p> <p>BUILDING NUMBER 370</p> <p>COMMON OWNERSHIP OR</p> <p>EASEMENT ---</p> <p>WETLANDS (W)</p> | <p>SCALE : 1" = 50'</p> <p>FEET 0 50 100 150</p> <p>METERS 0 12.5 25 37.5</p> <p>REVISED TO : APR 01 2000</p> | <p>PROPERTY MAPS</p> <p>HAMPTON</p> <p>NEW HAMPSHIRE</p> | <p>INDEX DIAGRAM</p> <table border="1"> <tr> <td>220</td> <td>221</td> <td>222</td> </tr> <tr> <td>232</td> <td>233</td> <td>234</td> </tr> <tr> <td>242</td> <td>243</td> <td>244</td> </tr> </table> | 220 | 221 | 222 | 232 | 233 | 234 | 242 | 243 | 244 | <p>MAP NO.</p> <p>233</p> |
| 220 | 221 | 222 | | | | | | | | | | | | | |
| 232 | 233 | 234 | | | | | | | | | | | | | |
| 242 | 243 | 244 | | | | | | | | | | | | | |

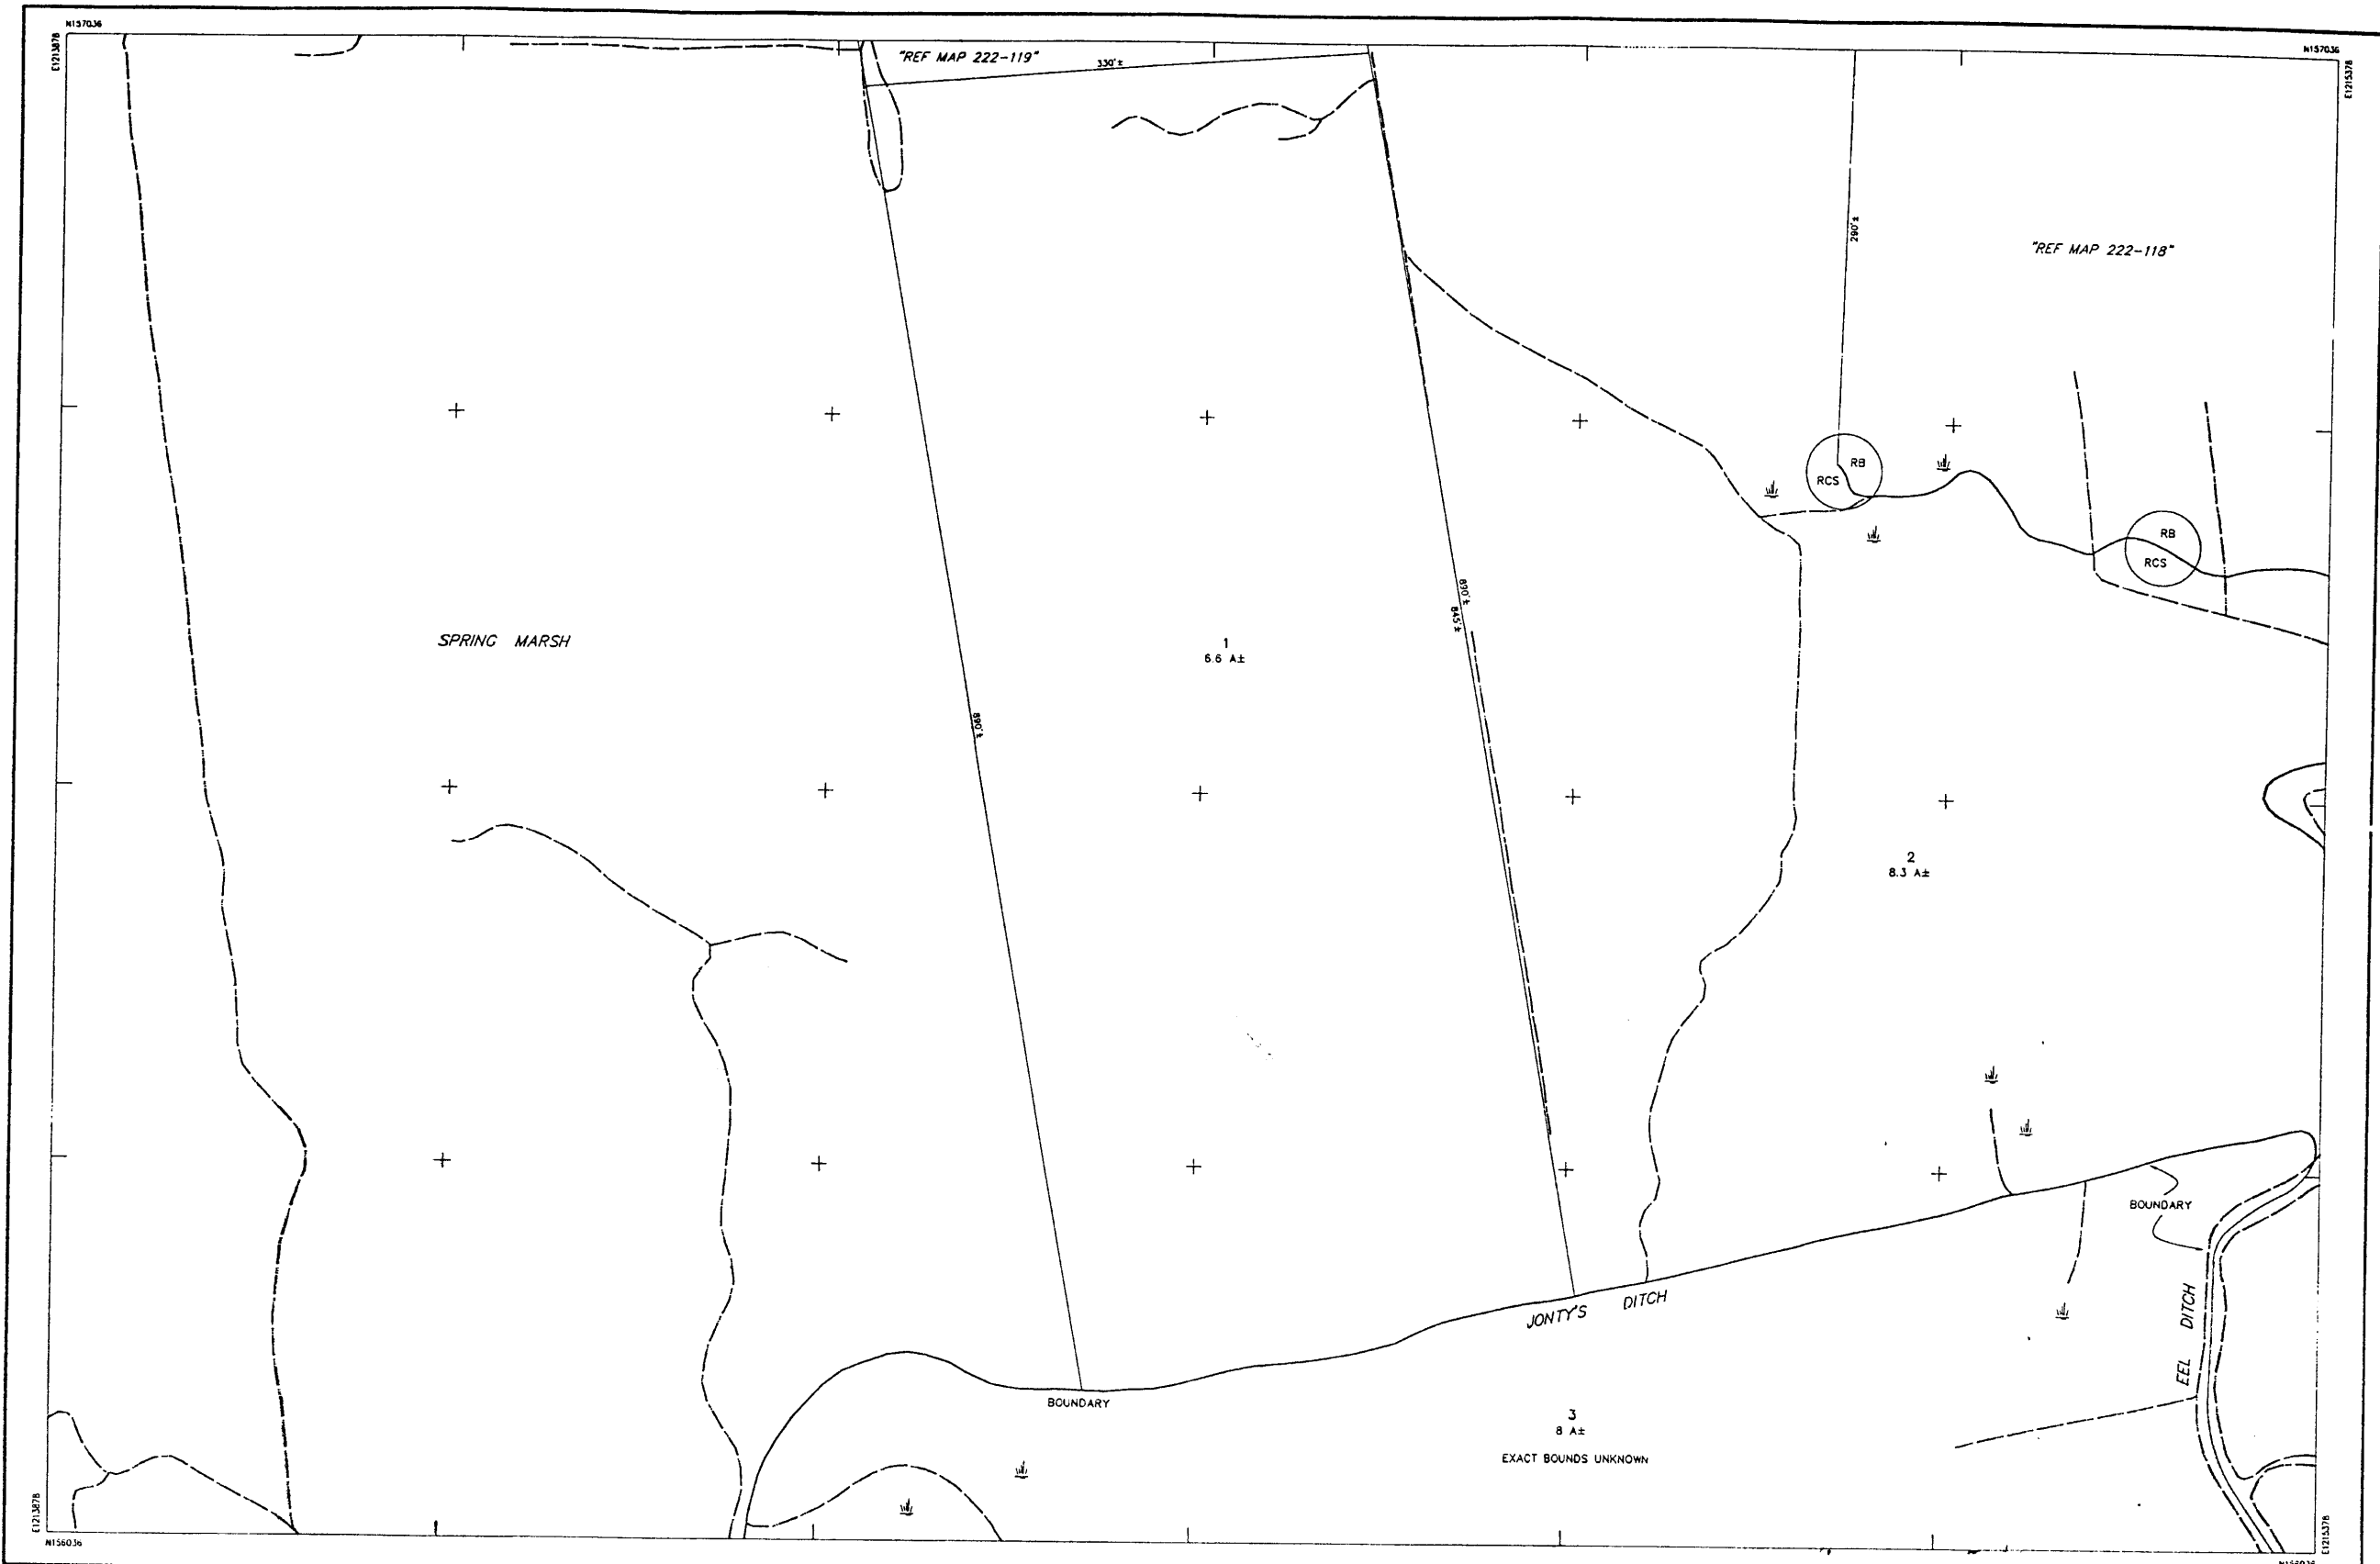

THIS MAP IS FOR ASSESSMENT PURPOSES ONLY.
IT IS NOT VALID FOR LEGAL DESCRIPTION OR CONVEYANCE.

THE ORIGINAL HORIZONTAL DATUM WAS THE NEW HAMPSHIRE STATE PLANE
COORDINATE SYSTEM HAD 1927. PRIOR TO DIGITIZING, C.A.I. CONVERTED THE
DATUM TO NAD 1983.

ORIGINAL PROPERTY MAPS WERE PREPARED BY G & UNDERWOOD ENGINEERS, INC.
MAPS ARE REVISED AND REPRINTED BY CARTOGRAPHIC ASSOCIATES, INC.

DIGITIZED IN 1996 BY
CARTOGRAPHIC ASSOC. INC.
PROFESSIONAL CONSULTANTS

MUNICIPAL MAPPING - GIS - PROPERTY APPRAISAL
11 PLEASANT STREET, P.O. BOX 267, LITTLETON, NEW HAMPSHIRE 03561
(603)444-8768 - 1(800)322-4540 - FAX (603)444-1366

| LEGEND | |
|------------------|-------------------|
| AREA | 2.43 A OR 2.43 A± |
| DIMENSION | 100' |
| MATCH REFERENCE | 7/8"-2" |
| RIGHT OF WAY | --- |
| POOL | ⊙ |
| WATER | ~~~~~ |
| BUILDING | ▭ |
| BUILDING NUMBER | 320 |
| COMMON OWNERSHIP | ← OR → |
| EASEMENT | --- |
| WETLANDS | ~~~~~ |

SCALE: 1" = 50'

FEET 0 50 100 150

METERS 0 12.5 25 37.5


REVISED TO: April 1, 1999

PROPERTY MAPS

HAMPTON

NEW HAMPSHIRE

| INDEX DIAGRAM | MAP NO. |
|--|---------|
| <div> <div>221</div> <div>222</div> <div>223</div> <div>233</div> <div>235</div> <div>243</div> <div>244</div> <div>245</div> </div> | 234 |

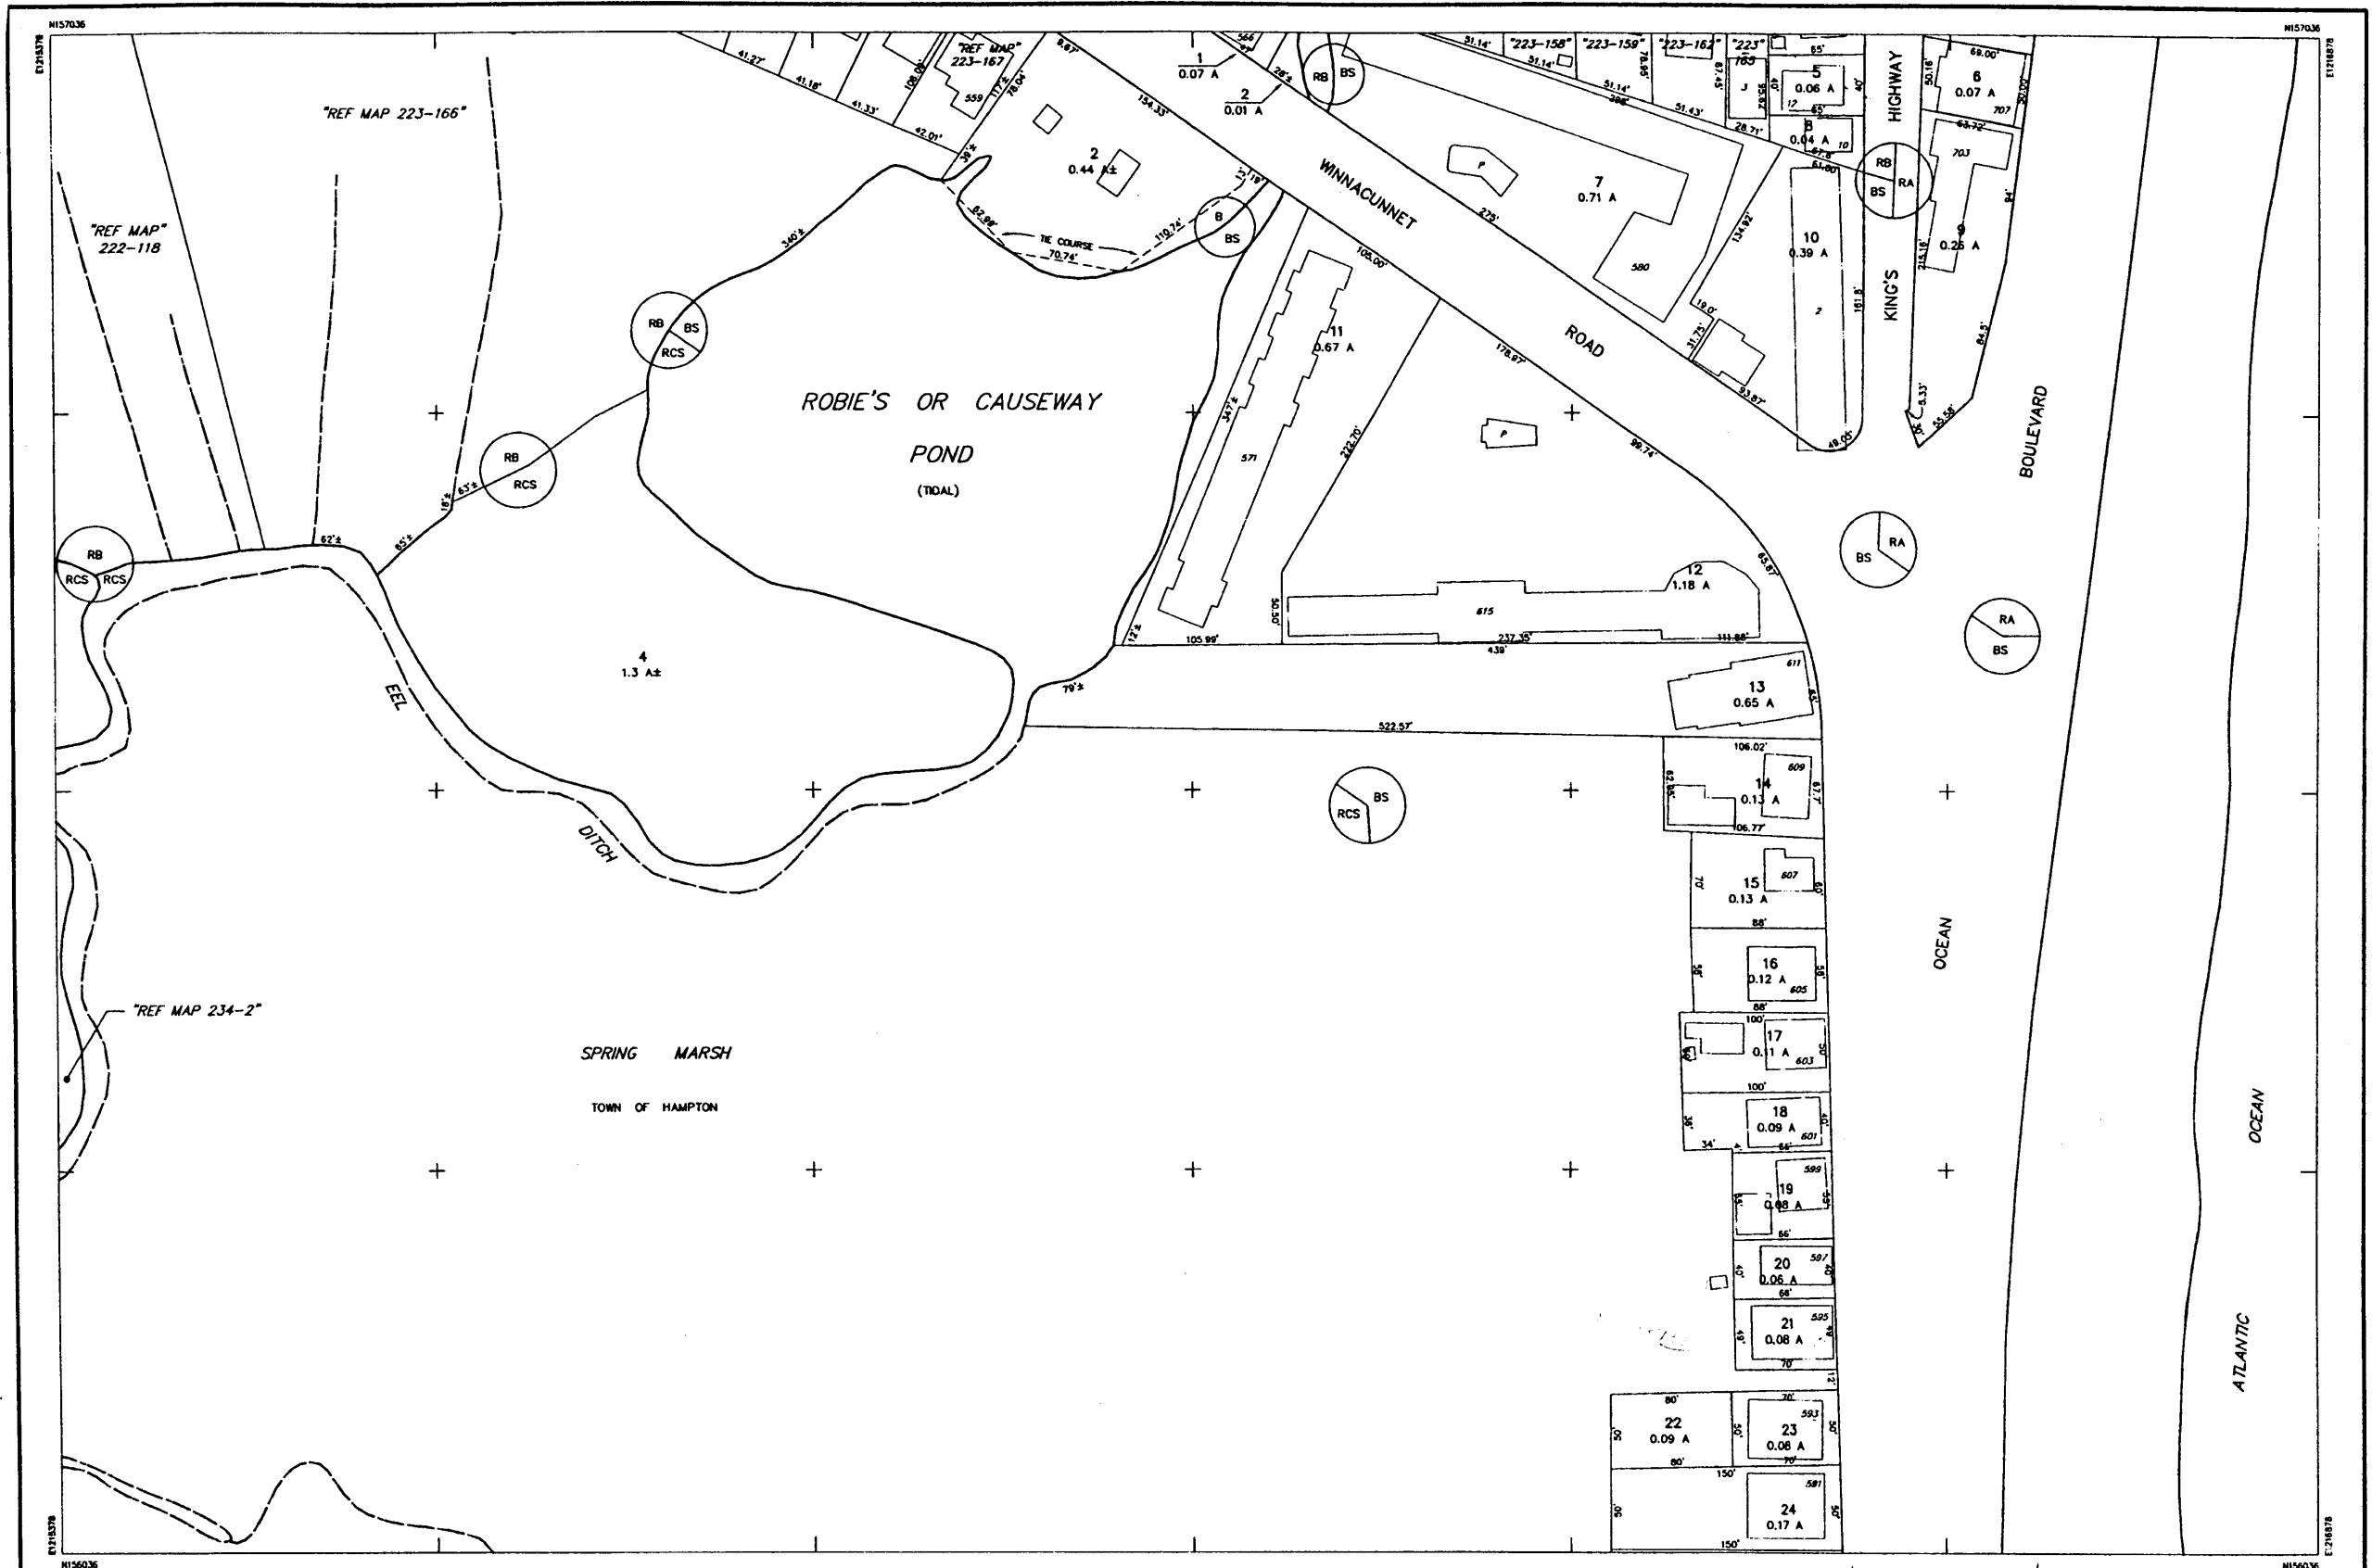

THIS MAP IS FOR ASSESSMENT PURPOSES ONLY.
IT IS NOT VALID FOR LEGAL DESCRIPTION OR CONVEYANCE.

THE ORIGINAL HORIZONTAL DATUM WAS THE NEW HAMPSHIRE STATE PLANE
COORDINATE SYSTEM HAD 1927. PRIOR TO DIGITIZING, C.A.I. CONVERTED THE
DATUM TO NAD 1983.

ORIGINAL PROPERTY MAPS WERE PREPARED BY G & UNDERWOOD ENGINEERS, INC.
MAPS ARE REVISED AND REPRINTED BY CARTOGRAPHIC ASSOCIATES, INC.

DIGITIZED IN 1996 BY
CARTOGRAPHIC ASSOC. INC.
PROFESSIONAL CONSULTANTS

MUNICIPAL MAPPING - GIS - PUBLIC WORKS INFORMATION MANAGEMENT
11 PLEASANT STREET, P.O. BOX 267, UTTLETON, NEW HAMPSHIRE 03581
(603)444-6768 - (800)322-4540 - FAX (603)444-1366 - WWW.CA-INFO.COM

AREA 2.43 A OR 2.43 A±
DIMENSION 100'
MATCH REFERENCE "B-2"
RIGHT OF WAY
POOL
WATER
WETLANDS
LEGEND

BUILDING
BUILDING NUMBER 320
COMMON OWNERSHIP
EASEMENT
WETLANDS
LEGEND

SCALE: 1" = 50'


FEET 0 50 100 150
METERS 0 12.5 25 37.5

REVISED TO: APR 01 2000

PROPERTY MAPS
HAMPTON
NEW HAMPSHIRE

INDEX DIAGRAM
222 223 224
234
244 245

MAP NO.
235

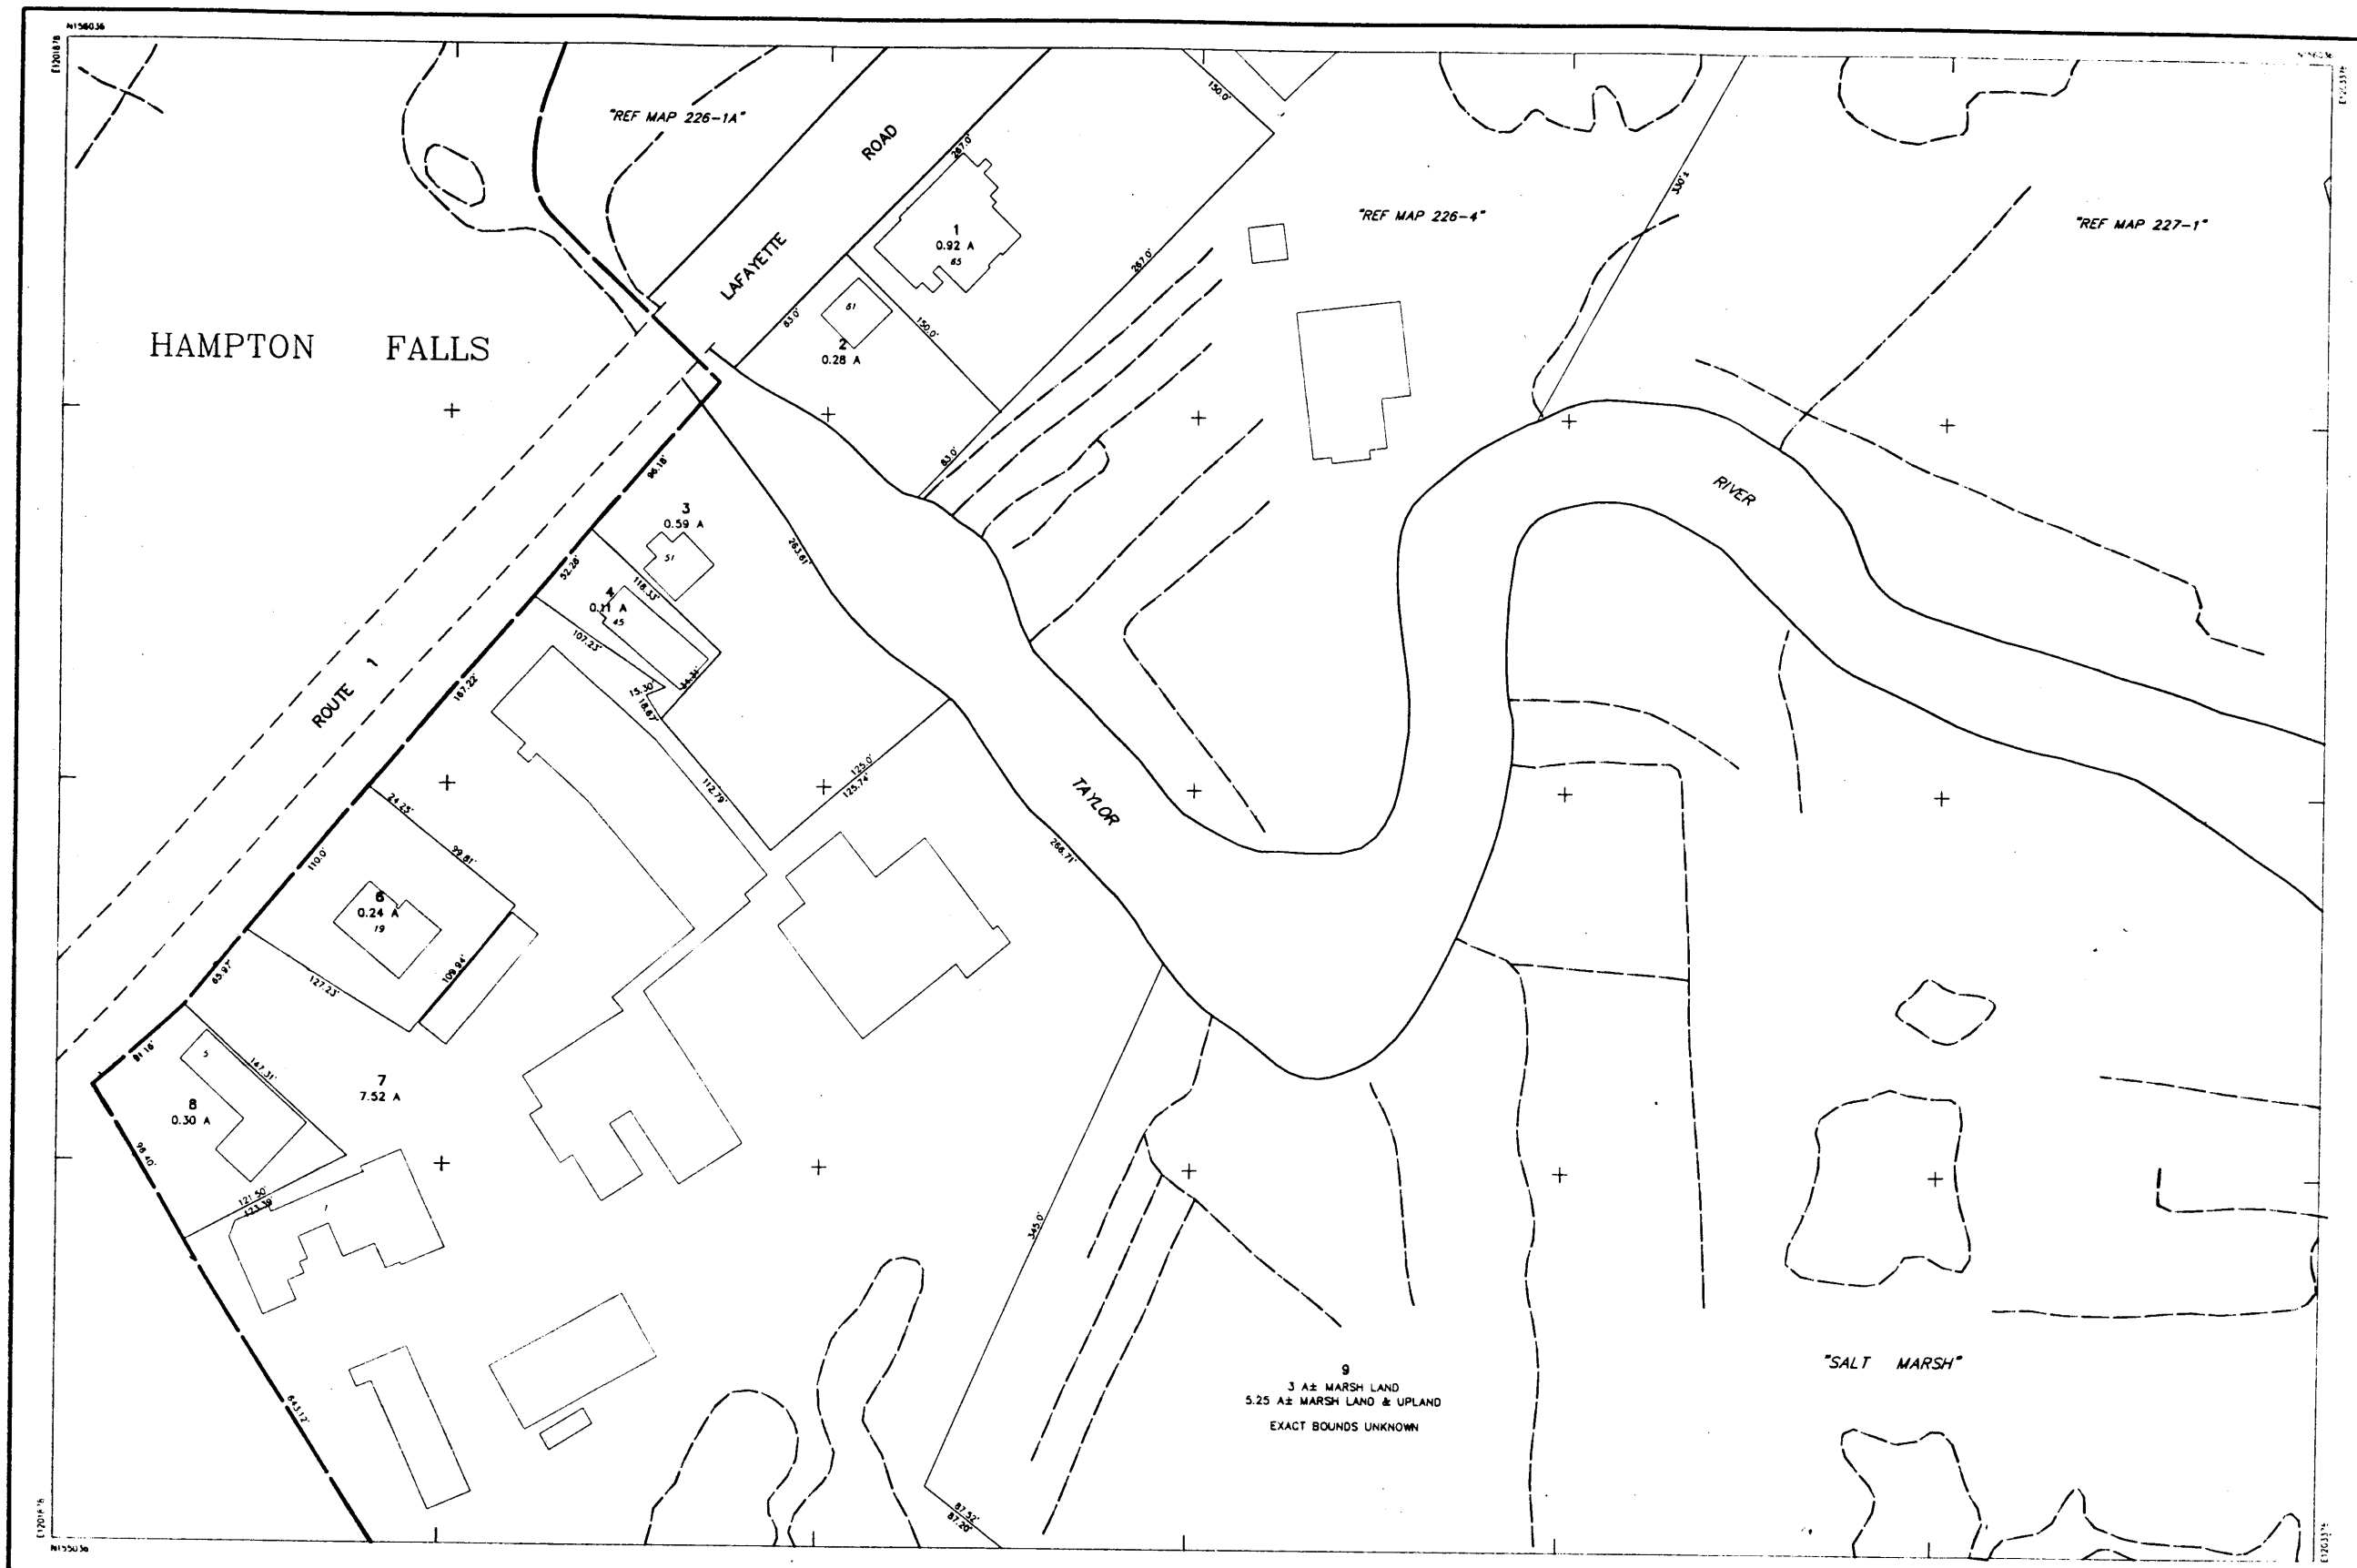

THIS MAP IS FOR ASSESSMENT PURPOSES ONLY.
IT IS NOT VALID FOR LEGAL DESCRIPTION OR CONVEYANCE.

THE ORIGINAL HORIZONTAL DATUM WAS THE NEW HAMPSHIRE STATE PLANE
COORDINATE SYSTEM NAD 1927. PRIOR TO DIGITIZING, C.A.I. CONVERTED THE
DATUM TO NAD 1983.

ORIGINAL PROPERTY MAPS WERE PREPARED BY G & UNDERWOOD ENGINEERS, INC.
MAPS ARE REVISED AND REPRINTED BY CARTOGRAPHIC ASSOCIATES, INC.

DIGITIZED IN 1996 BY
CARTOGRAPHIC ASSOC. INC.
PROFESSIONAL CONSULTANTS

MUNICIPAL MAPPING - GIS - PROPERTY APPRAISAL
11 PLEASANT STREET, P.O. BOX 267, LITTLETON, NEW HAMPSHIRE 03561
(603)444-8788 - (800)322-4540 - FAX (603)444-1368

AREA 2.43 A OR 2.43 A±
DIMENSION 100'
MATCH REFERENCE 7'-2"
RIGHT OF WAY
POOL
WATER OR

LEGEND

BUILDING
BUILDING NUMBER 320
COMMON OWNERSHIP
EASEMENT
WETLANDS

SCALE: 1" = 50'

FEET 0 50 100 150
METERS 0 12.5 25 37.5

REVISED TO: April 1, 1998

PROPERTY MAPS
HAMPTON
NEW HAMPSHIRE


INDEX DIAGRAM

225 226 227
246 247


MAP NO.
236




| | | | | | | | | | | | | | | | |
|--|--|--|---|---|--|-----|-----|-----|-----|-----|-----|-----|-----|-----|----------------------------------|
| <p>THIS MAP IS FOR ASSESSMENT PURPOSES ONLY. IT IS NOT VALID FOR LEGAL DESCRIPTION OR CONVEYANCE.</p> <p>THE ORIGINAL HORIZONTAL DATUM WAS THE NEW HAMPSHIRE STATE PLANE COORDINATE SYSTEM NAD 1927. PRIOR TO DIGITIZING, C.A.I. CONVERTED THE DATUM TO NAD 1983.</p> <p>ORIGINAL PROPERTY MAPS WERE PREPARED BY C & UNDERWOOD ENGINEERS, INC. MAPS ARE REVISED AND REPRINTED BY CARTOGRAPHIC ASSOCIATES, INC.</p> | <p>DIGITIZED IN 1996 BY CARTOGRAPHIC ASSOC. INC. PROFESSIONAL CONSULTANTS</p> <p>MUNICIPAL MAPPING - GIS - PROPERTY APPRAISAL 11 PLEASANT STREET, P.O. BOX 267, LITTLETON, NEW HAMPSHIRE 03561 (603)444-6788 - 1(800)322-4540 - FAX (603)444-1366</p> | <p>LEGEND</p> <p>AREA 2.43 A OR 2.43 A±</p> <p>DIMENSION 100'</p> <p>MATCH REFERENCE 7/8"-2"</p> <p>RIGHT OF WAY ---</p> <p>POOL (P)</p> <p>WATER (W)</p> <p>BUILDING (B)</p> <p>BUILDING NUMBER J20</p> <p>COMMON OWNERSHIP (C)</p> <p>EASEMENT (E)</p> <p>WETLANDS (W)</p> | <p>SCALE: 1" = 50'</p> <p>FEET 0 50 100 150</p> <p>METERS 0 12.5 25 37.5</p> <p>REVISED TO: April 1, 1999</p> | <p>PROPERTY MAPS</p> <p>HAMPTON</p> <p>NEW HAMPSHIRE</p> | <p>INDEX DIAGRAM</p> <table border="1"> <tr> <td>226</td> <td>227</td> <td>228</td> </tr> <tr> <td>236</td> <td>237</td> <td>238</td> </tr> <tr> <td>246</td> <td>247</td> <td>248</td> </tr> </table> | 226 | 227 | 228 | 236 | 237 | 238 | 246 | 247 | 248 | <p>MAP NO.</p> <p>237</p> |
| 226 | 227 | 228 | | | | | | | | | | | | | |
| 236 | 237 | 238 | | | | | | | | | | | | | |
| 246 | 247 | 248 | | | | | | | | | | | | | |

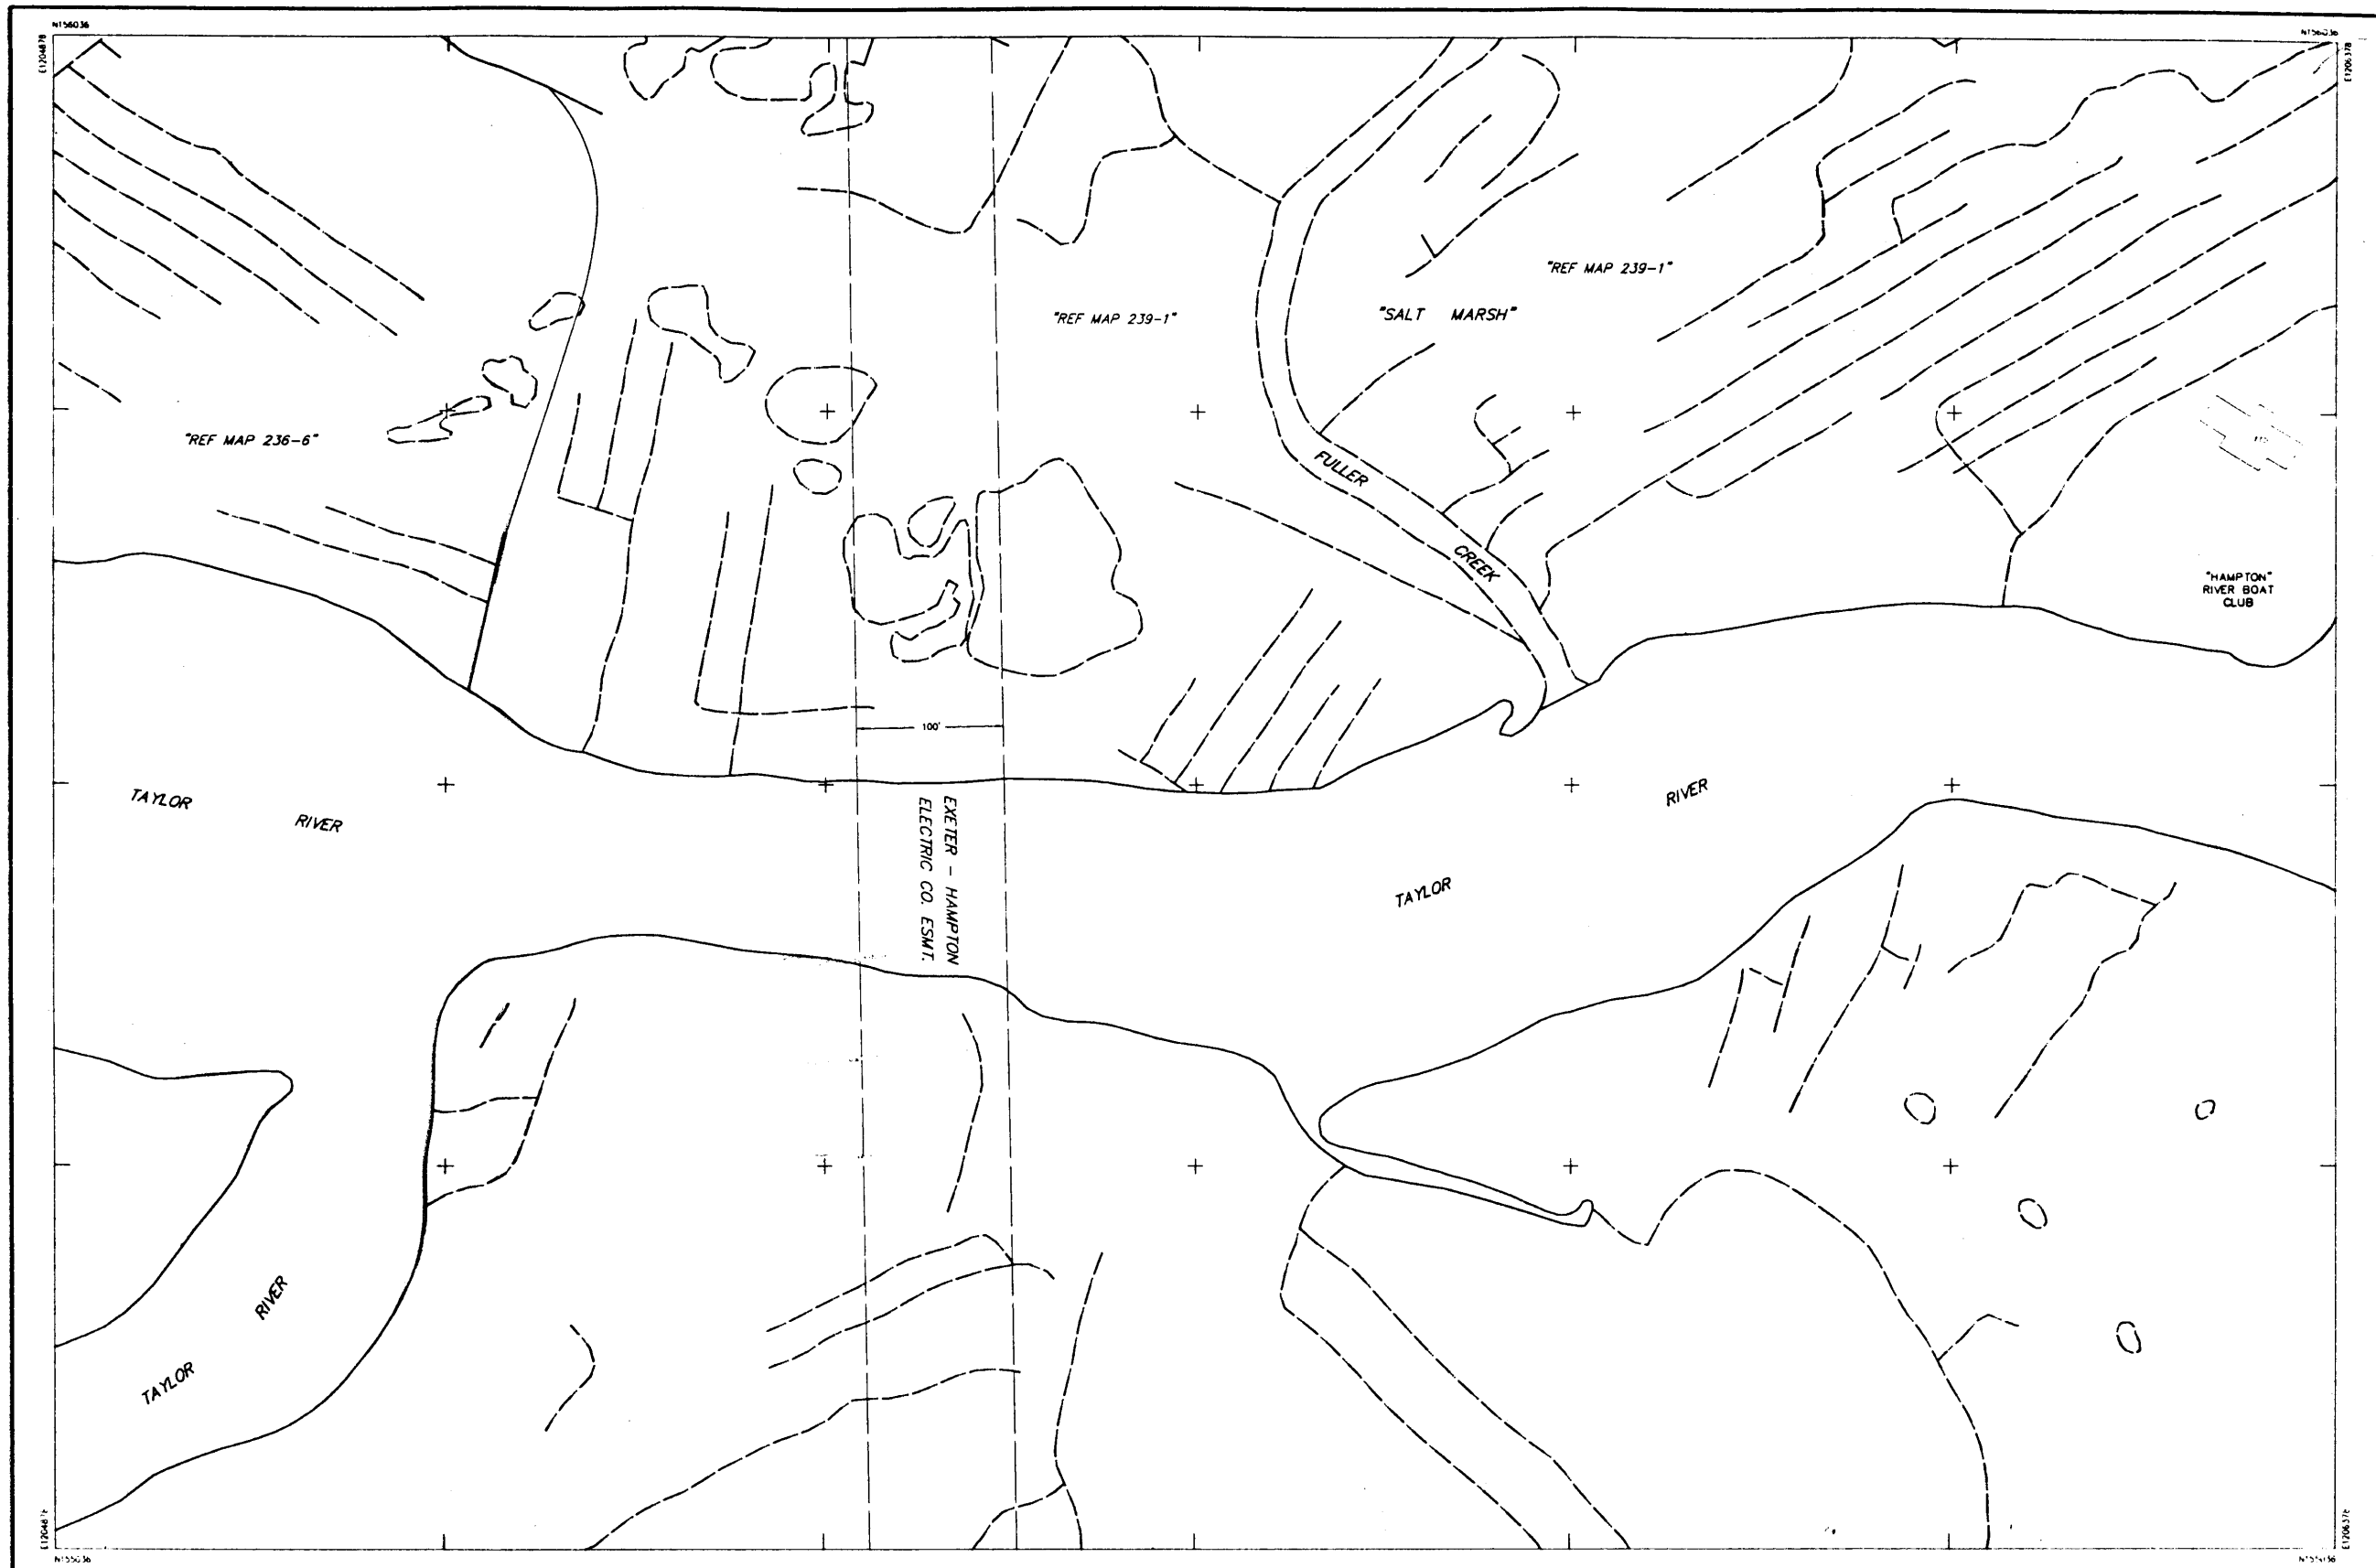

| | | | | | | | | | | | | | | | | |
|--|---|--|--|--|---|--|-----|-----|-----|-----|-----|-----|-----|-----|-----|-------------------------------|
| <p>THIS MAP IS FOR ASSESSMENT PURPOSES ONLY. IT IS NOT VALID FOR LEGAL DESCRIPTION OR CONVEYANCE.</p> <p>THE ORIGINAL HORIZONTAL DATUM WAS THE NEW HAMPSHIRE STATE PLANE COORDINATE SYSTEM HAD 1927. PRIOR TO DIGITIZING, C.A.I. CONVERTED THE DATUM TO NAD 1983.</p> <p>ORIGINAL PROPERTY MAPS WERE PREPARED BY G & UNDERWOOD ENGINEERS, INC. MAPS ARE REVISED AND REPRINTED BY CARTOGRAPHIC ASSOCIATES, INC.</p> | <p>DIGITIZED IN 1996 BY CARTOGRAPHIC ASSOC. INC. PROFESSIONAL CONSULTANTS MUNICIPAL MAPPING - GIS - PROPERTY APPRAISAL 11 PLEASANT STREET, P.O. BOX 287, LITTLETON, NEW HAMPSHIRE 03561 (603)444-8788 - 1(800)322-4540 - FAX (603)444-1368</p> | <p>AREA 2.43 A OR 2.43 AS DIMENSION 100' MATCH REFERENCE "78-2" RIGHT OF WAY POOL WATER OR</p> | <p>LEGEND</p> <p>BUILDING BUILDING NUMBER COMMON OWNERSHIP EASEMENT WETLANDS</p> | <p>SCALE: 1" = 50'</p> <p>FEET 0 50 100 150 METERS 0 12.5 25 37.5</p> <p>REVISED TO: April 1, 1998</p> | <p>PROPERTY MAPS HAMPTON NEW HAMPSHIRE</p> | <p>INDEX DIAGRAM</p> <table border="1"> <tr> <td>227</td> <td>228</td> <td>229</td> </tr> <tr> <td>237</td> <td>238</td> <td>239</td> </tr> <tr> <td>247</td> <td>248</td> <td>249</td> </tr> </table> | 227 | 228 | 229 | 237 | 238 | 239 | 247 | 248 | 249 | <p>MAP NO. 238</p> |
| 227 | 228 | 229 | | | | | | | | | | | | | | |
| 237 | 238 | 239 | | | | | | | | | | | | | | |
| 247 | 248 | 249 | | | | | | | | | | | | | | |

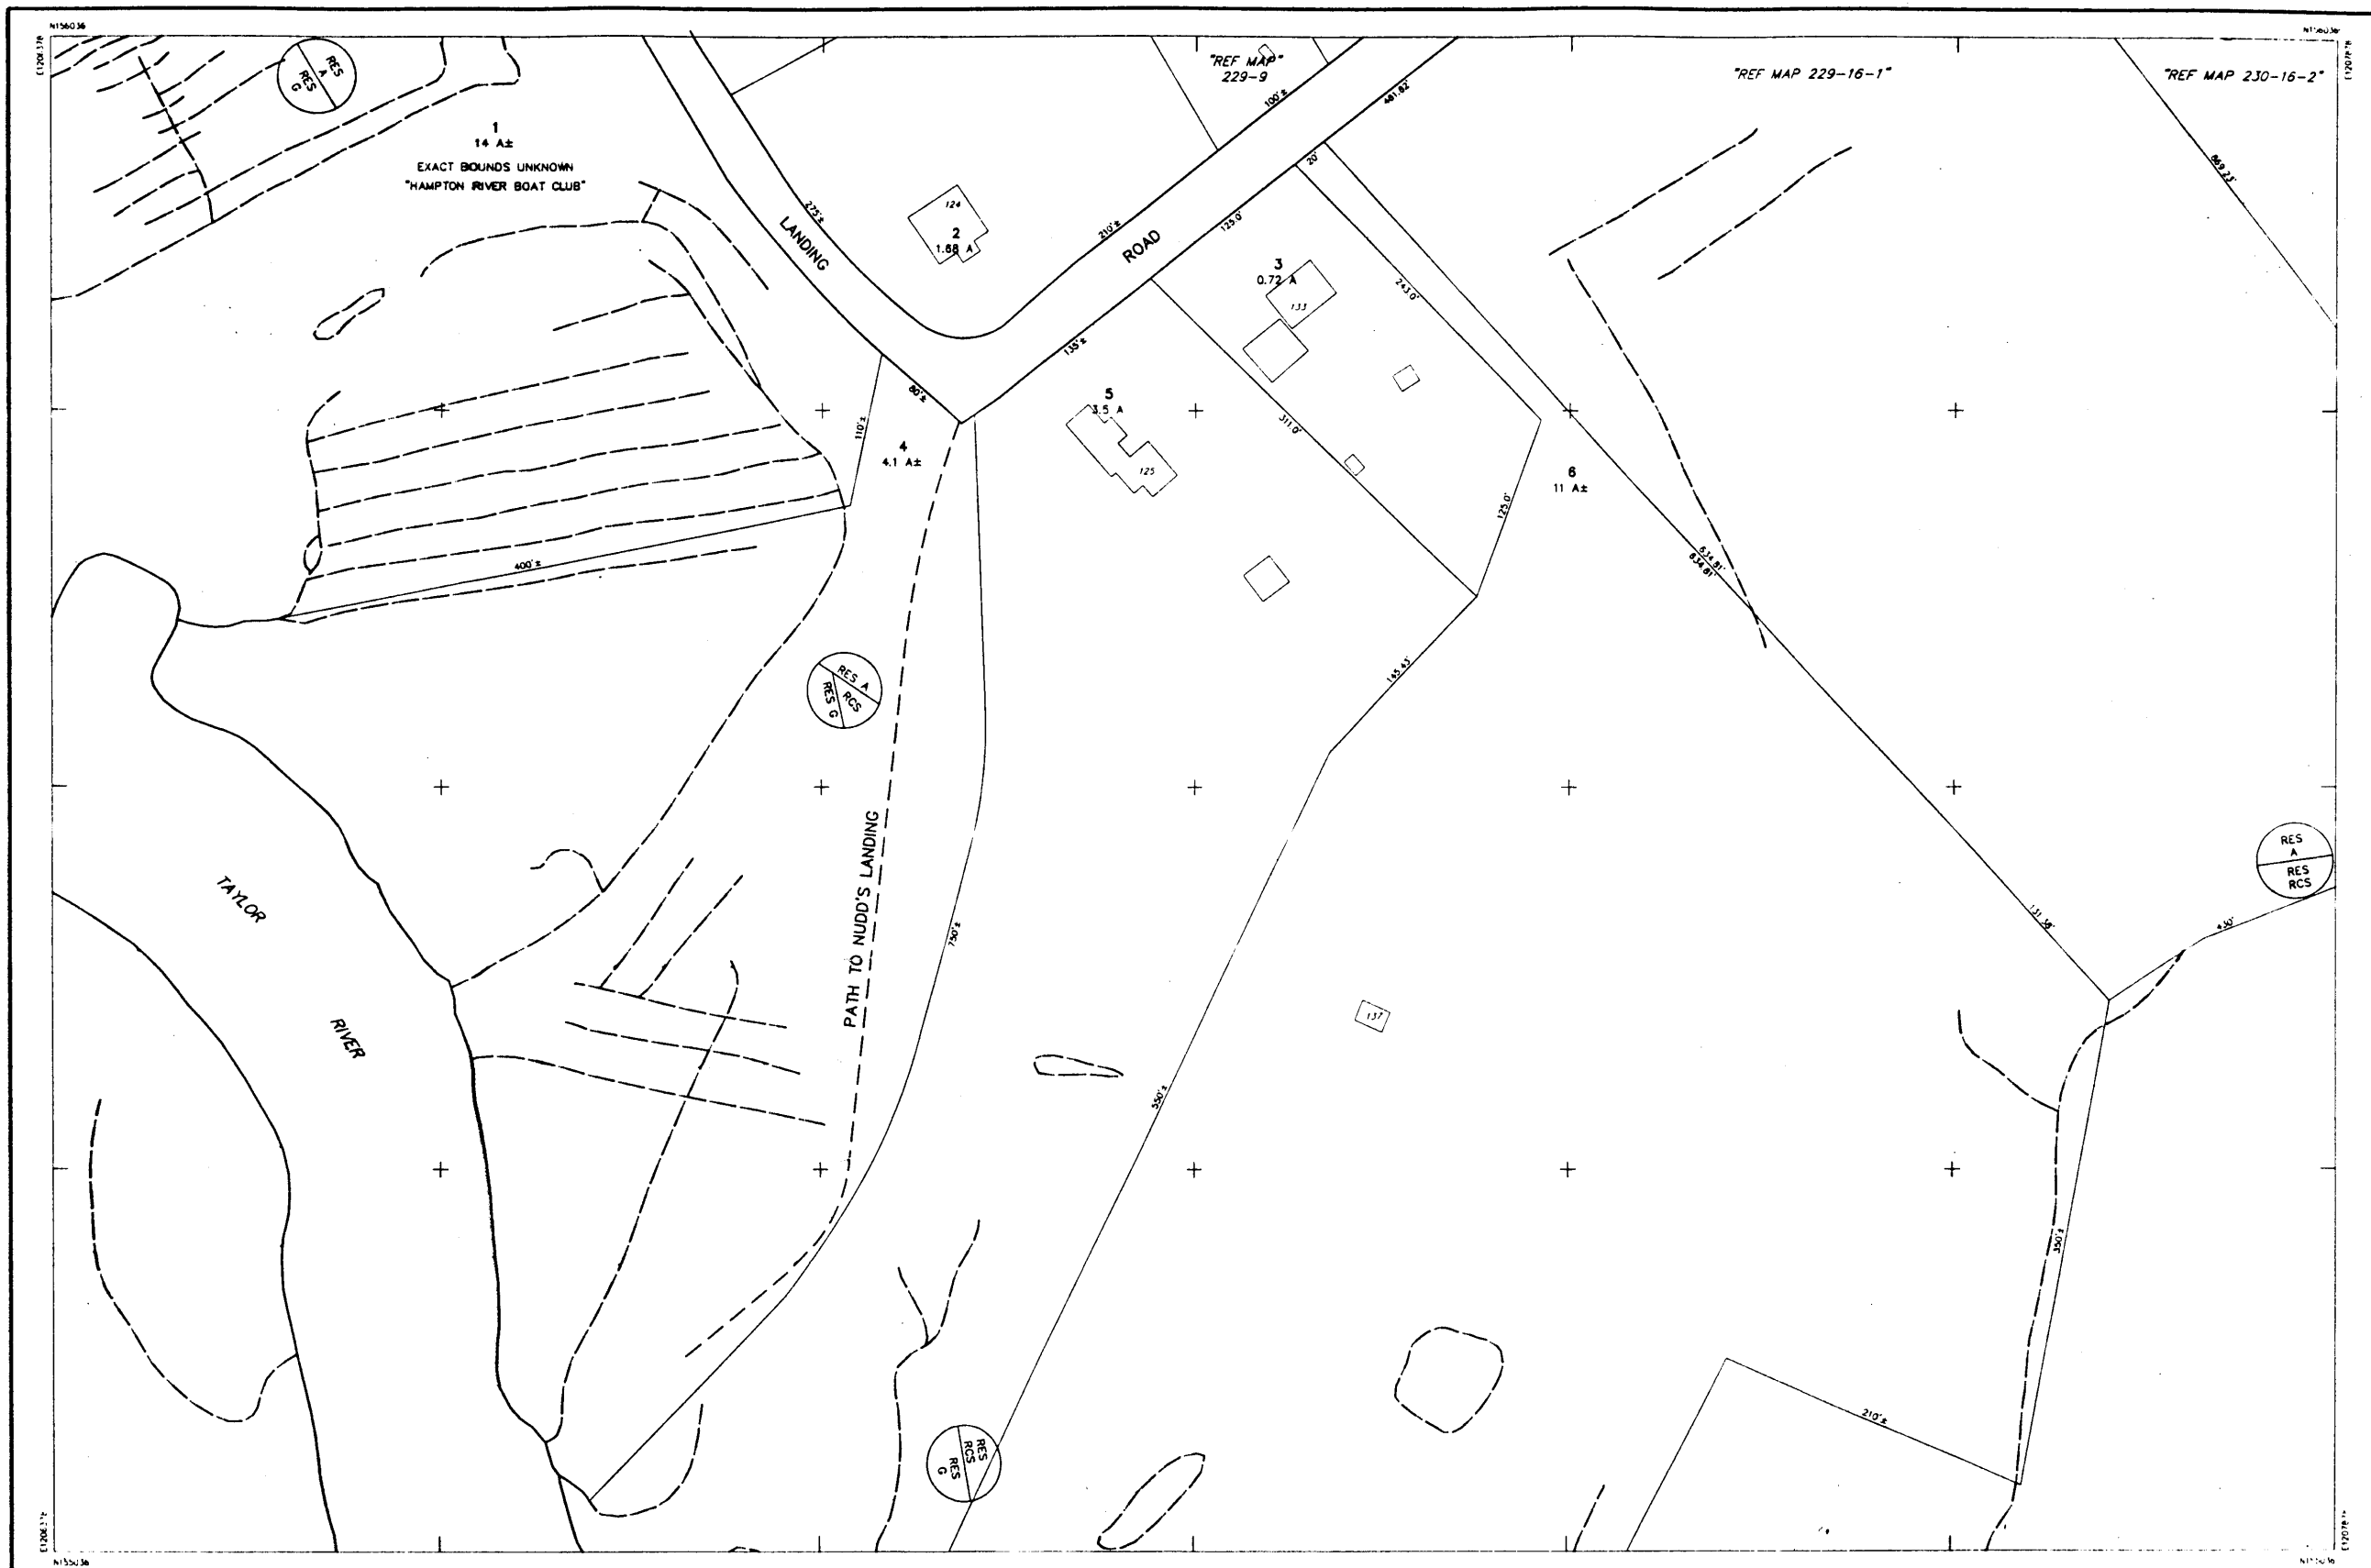

| | | | | | | | | | | | | | | |
|--|--|--|---|---|--|-----|-----|-----|-----|-----|-----|-----|-----|-----|
| <p>THIS MAP IS FOR ASSESSMENT PURPOSES ONLY. IT IS NOT VALID FOR LEGAL DESCRIPTION OR CONVEYANCE.</p> <p>THE ORIGINAL HORIZONTAL DATUM WAS THE NEW HAMPSHIRE STATE PLANE COORDINATE SYSTEM HAD 1927. PRIOR TO DIGITIZING, C.A.I. CONVERTED THE DATUM TO NAD 1983.</p> <p>ORIGINAL PROPERTY MAPS WERE PREPARED BY G & UNDERWOOD ENGINEERS, INC. MAPS ARE REVISED AND REPRINTED BY CARTOGRAPHIC ASSOCIATES, INC.</p> | <p>DIGITIZED IN 1996 BY CARTOGRAPHIC ASSOC. INC. PROFESSIONAL CONSULTANTS</p> <p><small>MUNICIPAL MAPPING - GIS - PROPERTY APPRAISAL 11 PLEASANT STREET, P.O. BOX 287, LITTLETON, NEW HAMPSHIRE 03561 (603)444-6768 - 1(800)322-4540 - FAX (603)444-1366</small></p> | <p>LEGEND</p> <p>AREA 2.43 A OR 2.43 A±</p> <p>DIMENSION 100'</p> <p>MATCH REFERENCE 78-2"</p> <p>RIGHT OF WAY ---</p> <p>POOL (Symbol)</p> <p>WATER (Symbol)</p> <p>BUILDING (Symbol)</p> <p>COMMON OWNERSHIP (Symbol)</p> <p>EASEMENT (Symbol)</p> <p>WETLANDS (Symbol)</p> | <p>SCALE : 1" = 50'</p> <p>FEET 0 50 100 150</p> <p>METERS 0 12.5 25 37.5</p> <p>REVISED TO : April 1, 1998</p> | <p>PROPERTY MAPS</p> <p>HAMPTON</p> <p>NEW HAMPSHIRE</p> | <p>INDEX DIAGRAM</p> <table border="1" style="margin: auto;"> <tr> <td>228</td> <td>229</td> <td>230</td> </tr> <tr> <td>238</td> <td style="background-color: #cccccc;">240</td> <td>240</td> </tr> <tr> <td>248</td> <td>248</td> <td>250</td> </tr> </table> <p>MAP NO.</p> <p style="font-size: 1.5em;">239</p> | 228 | 229 | 230 | 238 | 240 | 240 | 248 | 248 | 250 |
| 228 | 229 | 230 | | | | | | | | | | | | |
| 238 | 240 | 240 | | | | | | | | | | | | |
| 248 | 248 | 250 | | | | | | | | | | | | |

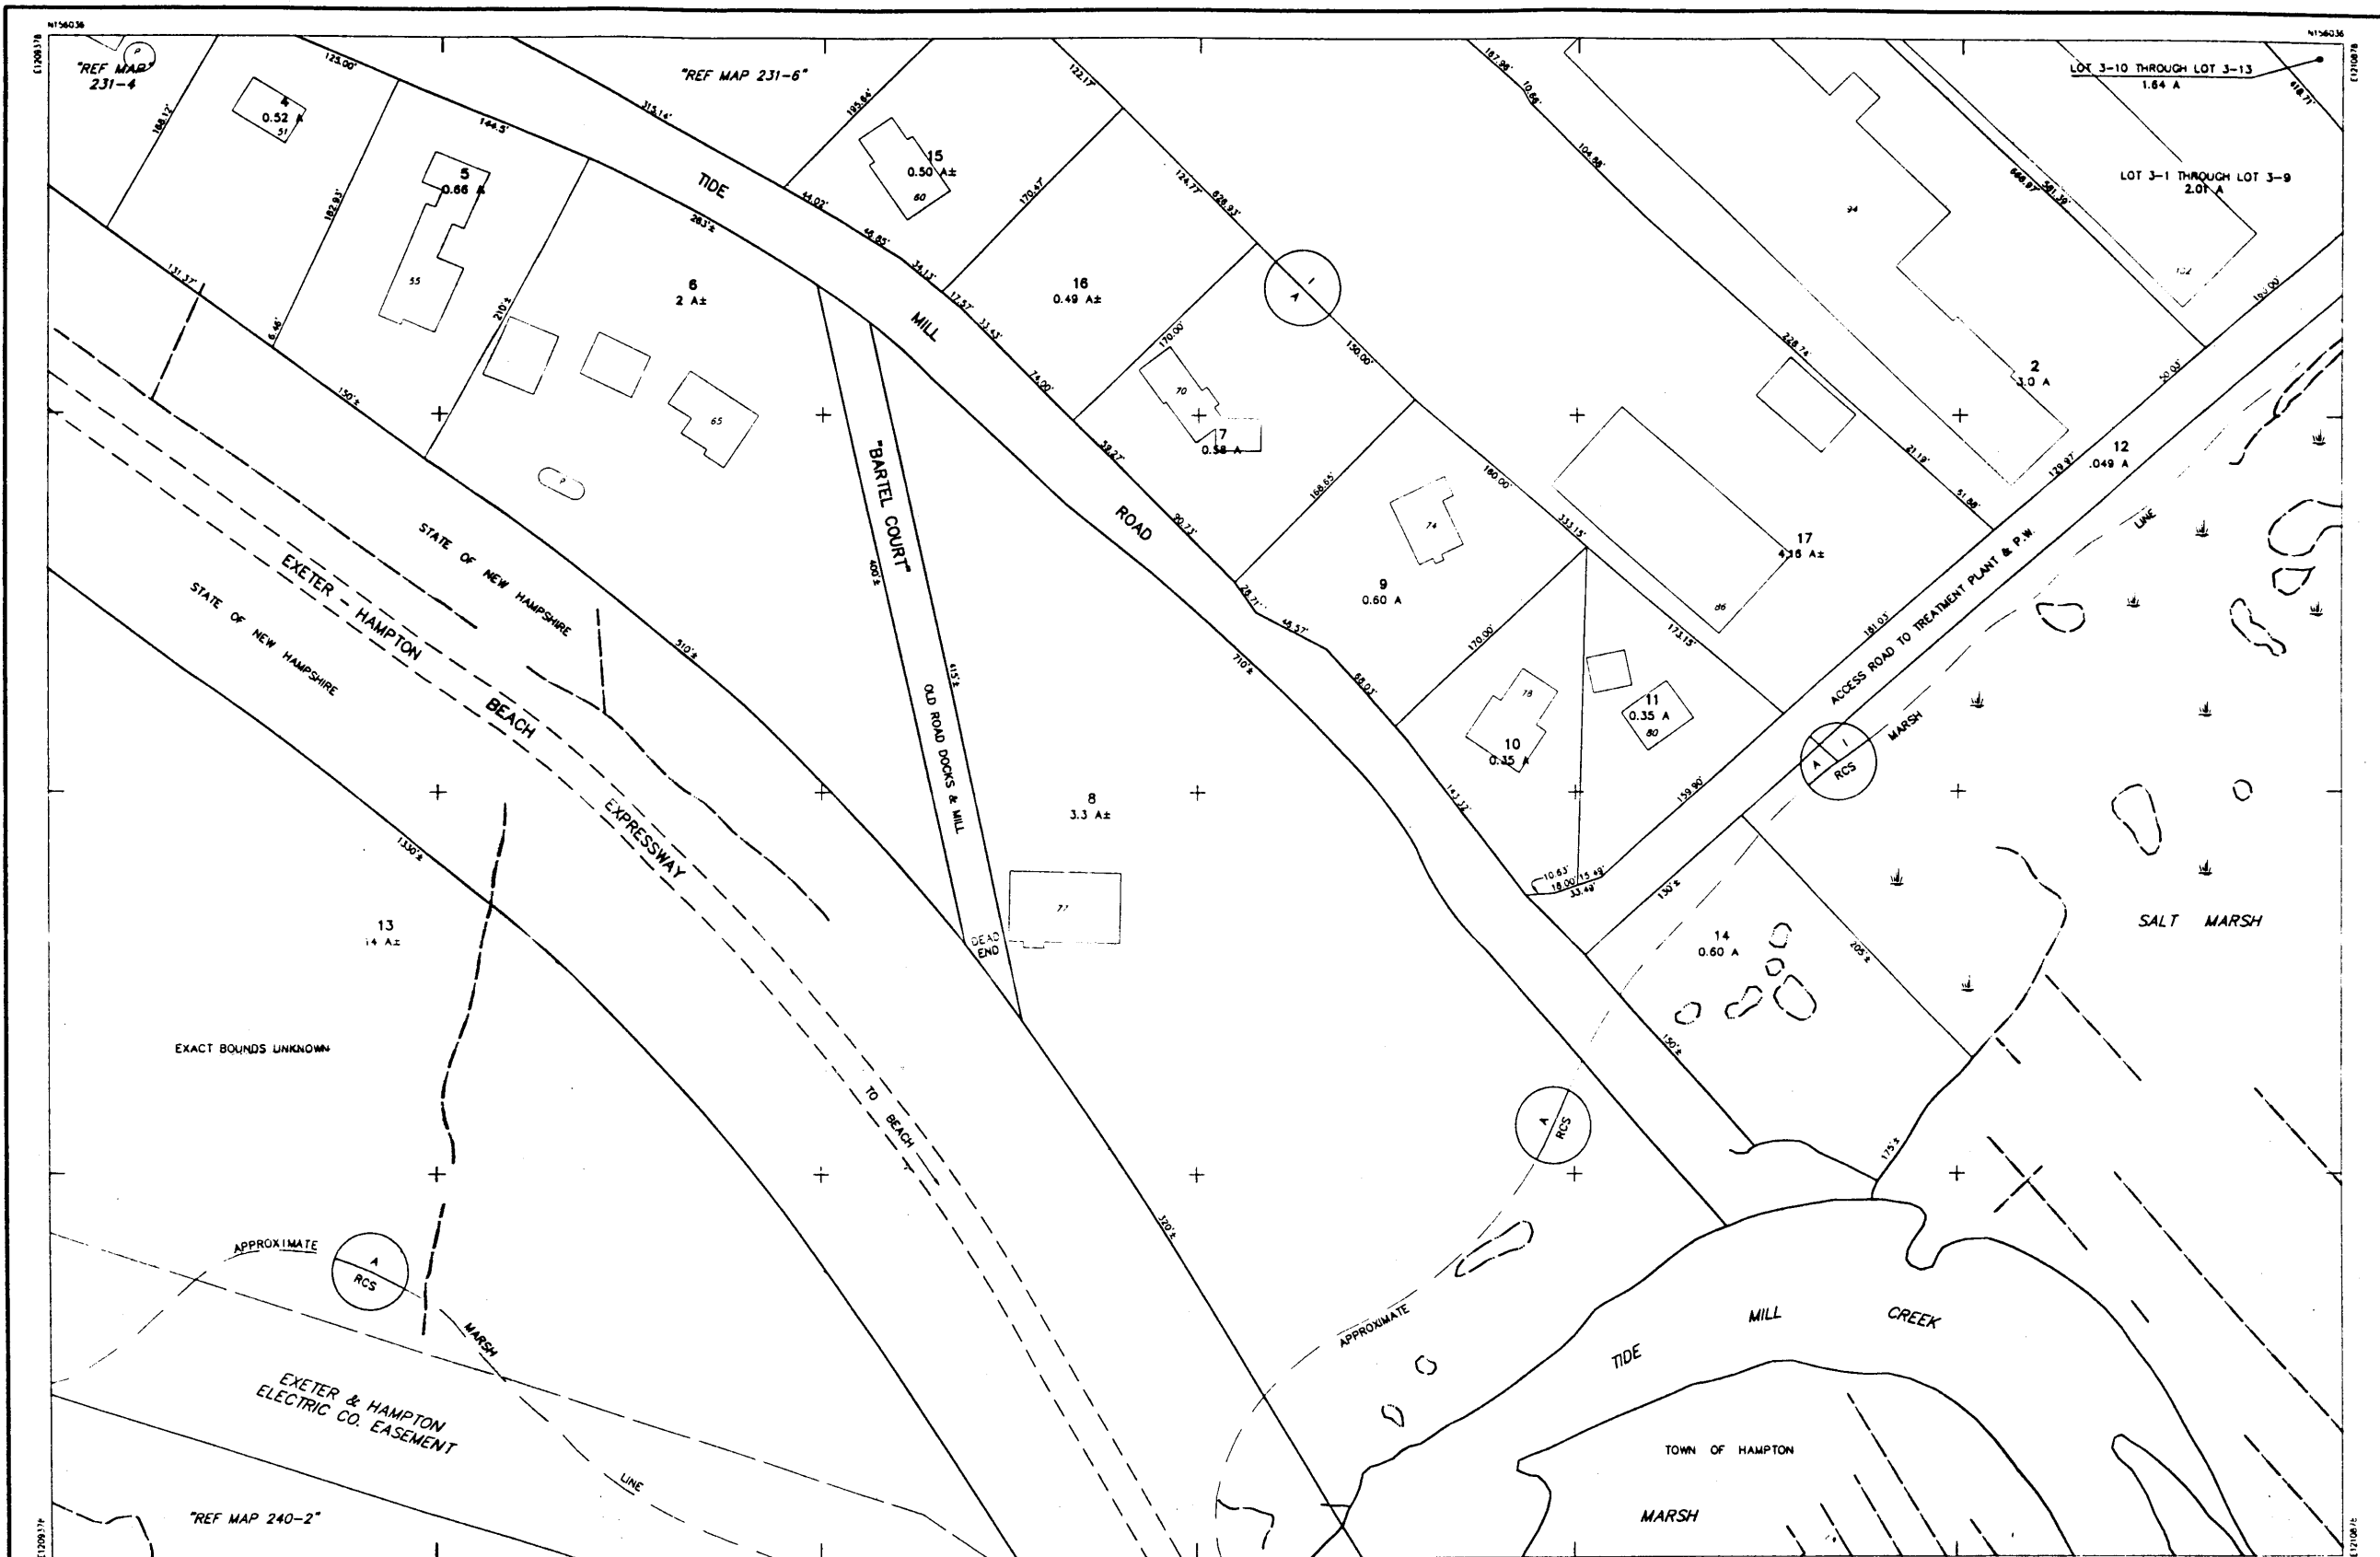

THIS MAP IS FOR ASSESSMENT PURPOSES ONLY.
IT IS NOT VALID FOR LEGAL DESCRIPTION OR CONVEYANCE.

THE ORIGINAL HORIZONTAL DATUM WAS THE NEW HAMPSHIRE STATE PLANE
COORDINATE SYSTEM HAD 1927. PRIOR TO DIGITIZING, C.A.I. CONVERTED THE
DATUM TO NAD 1983.

ORIGINAL PROPERTY MAPS WERE PREPARED BY G & UNDERWOOD ENGINEERS, INC.
MAPS ARE REVISED AND REPRINTED BY CARTOGRAPHIC ASSOCIATES, INC.

DIGITIZED IN 1996 BY
CARTOGRAPHIC ASSOC. INC.
PROFESSIONAL CONSULTANTS

MUNICIPAL MAPPING - QS - PROPERTY APPRAISAL
11 PLEASANT STREET, P.O. BOX 287, LITTLETON, NEW HAMPSHIRE 03561
(603)444-6768 - 1(800)322-4540 - FAX (603)444-1368

AREA 2.43 A OR 2.43 A±
DIMENSION 100'
MATCH REFERENCE "18-2"
RIGHT OF WAY
POOL
WATER
OR

LEGEND

BUILDING
BUILDING NUMBER
COMMON OWNERSHIP
EASEMENT
WETLANDS

SCALE : 1" = 50'
FEET 0 50 100 150
METERS 0 12.5 25 37.5
REVISED TO : April 1, 1998

PROPERTY MAPS
HAMPTON
NEW HAMPSHIRE

INDEX DIAGRAM
230 231 232
240 242
250 251 252


MAP NO.
241




| | | | | | | | | | | | | | | | | |
|--|--|--|--|---|---|---|-----|-----|-----|-----|-----|--|-----|-----|-----|-------------------------------|
| <p>THIS MAP IS FOR ASSESSMENT PURPOSES ONLY. IT IS NOT VALID FOR LEGAL DESCRIPTION OR CONVEYANCE.</p> <p>THE ORIGINAL HORIZONTAL DATUM WAS THE NEW HAMPSHIRE STATE PLANE COORDINATE SYSTEM HAD 1927. PRIOR TO DIGITIZING, C.A.I. CONVERTED THE DATUM TO NAD 1983.</p> <p>ORIGINAL PROPERTY MAPS WERE PREPARED BY G & UNDERWOOD ENGINEERS, INC. MAPS ARE REVISED AND REPRINTED BY CARTOGRAPHIC ASSOCIATES, INC.</p> | <p>DIGITIZED IN 1996 BY CARTOGRAPHIC ASSOC. INC. PROFESSIONAL CONSULTANTS</p> <p>MUNICIPAL MAPPING - GIS - PROPERTY APPRAISAL 11 PLEASANT STREET, P.O. BOX 287, LITTLETON, NEW HAMPSHIRE 03561 (603)444-6768 - 1(800)322-4540 - FAX (603)444-1366</p> | <p>AREA 2.43 A OR 2.43 AS DIMENSION 100' MATCH REFERENCE 78-3" RIGHT OF WAY POOL WATER</p> | <p>LEGEND</p> <p>BUILDING 320 COMMON OWNERSHIP EASEMENT WETLANDS</p> | <p>SCALE: 1" = 50'</p> <p>FEET 0 50 100 150 METERS 0 12.5 25 37.5</p> <p>REVISED TO April 1, 1998</p> | <p>PROPERTY MAPS HAMPTON NEW HAMPSHIRE</p> | <p>INDEX DIAGRAM</p> <table border="1"> <tr> <td>231</td> <td>232</td> <td>233</td> </tr> <tr> <td>241</td> <td>243</td> <td></td> </tr> <tr> <td>251</td> <td>252</td> <td>253</td> </tr> </table> | 231 | 232 | 233 | 241 | 243 | | 251 | 252 | 253 | <p>MAP NO. 242</p> |
| 231 | 232 | 233 | | | | | | | | | | | | | | |
| 241 | 243 | | | | | | | | | | | | | | | |
| 251 | 252 | 253 | | | | | | | | | | | | | | |



| | | | | | | | | | | | | | | | | |
|--|--|--|--|--|---|--|-----|-----|-----|-----|-----|-----|-----|-----|-----|-------------------------------|
| <p>THIS MAP IS FOR ASSESSMENT PURPOSES ONLY. IT IS NOT VALID FOR LEGAL DESCRIPTION OR CONVEYANCE.</p> <p>THE ORIGINAL HORIZONTAL DATUM WAS THE NEW HAMPSHIRE STATE PLANE COORDINATE SYSTEM NAD 1927. PRIOR TO DIGITIZING, C.A.I. CONVERTED THE DATUM TO NAD 1983.</p> <p>ORIGINAL PROPERTY MAPS WERE PREPARED BY G & UNDERWOOD ENGINEERS, INC. MAPS ARE REVISED AND REPRINTED BY CARTOGRAPHIC ASSOCIATES, INC.</p> | <p>DIGITIZED IN 1996 BY CARTOGRAPHIC ASSOC. INC. PROFESSIONAL CONSULTANTS</p> <p>MUNICIPAL MAPPING - GIS - PROPERTY APPRAISAL 11 PLEASANT STREET, P.O. BOX 267, LITTLETON, NEW HAMPSHIRE 03561 (603)444-6768 - 1(800)322-4540 - FAX (603)444-1366</p> | <p>AREA 2.43 A OR 2.43 Ac DIMENSION 100' MATCH REFERENCE 1/8"-2" RIGHT OF WAY --- POOL (P) WATER (W)</p> | <p>LEGEND</p> <p>BUILDING (B) BUILDING NUMBER (J20) COMMON OWNERSHIP (C) EASEMENT (E) WETLANDS (W)</p> | <p>SCALE: 1" = 50'</p> <p>FEET 0 50 100 150 METERS 0 12.5 25 37.5</p> <p>REVISED TO: April 1, 1999</p> | <p>PROPERTY MAPS HAMPTON NEW HAMPSHIRE</p> | <p>INDEX DIAGRAM</p> <table border="1"> <tr> <td>232</td> <td>233</td> <td>234</td> </tr> <tr> <td>242</td> <td>243</td> <td>244</td> </tr> <tr> <td>252</td> <td>253</td> <td>254</td> </tr> </table> | 232 | 233 | 234 | 242 | 243 | 244 | 252 | 253 | 254 | <p>MAP NO. 243</p> |
| 232 | 233 | 234 | | | | | | | | | | | | | | |
| 242 | 243 | 244 | | | | | | | | | | | | | | |
| 252 | 253 | 254 | | | | | | | | | | | | | | |

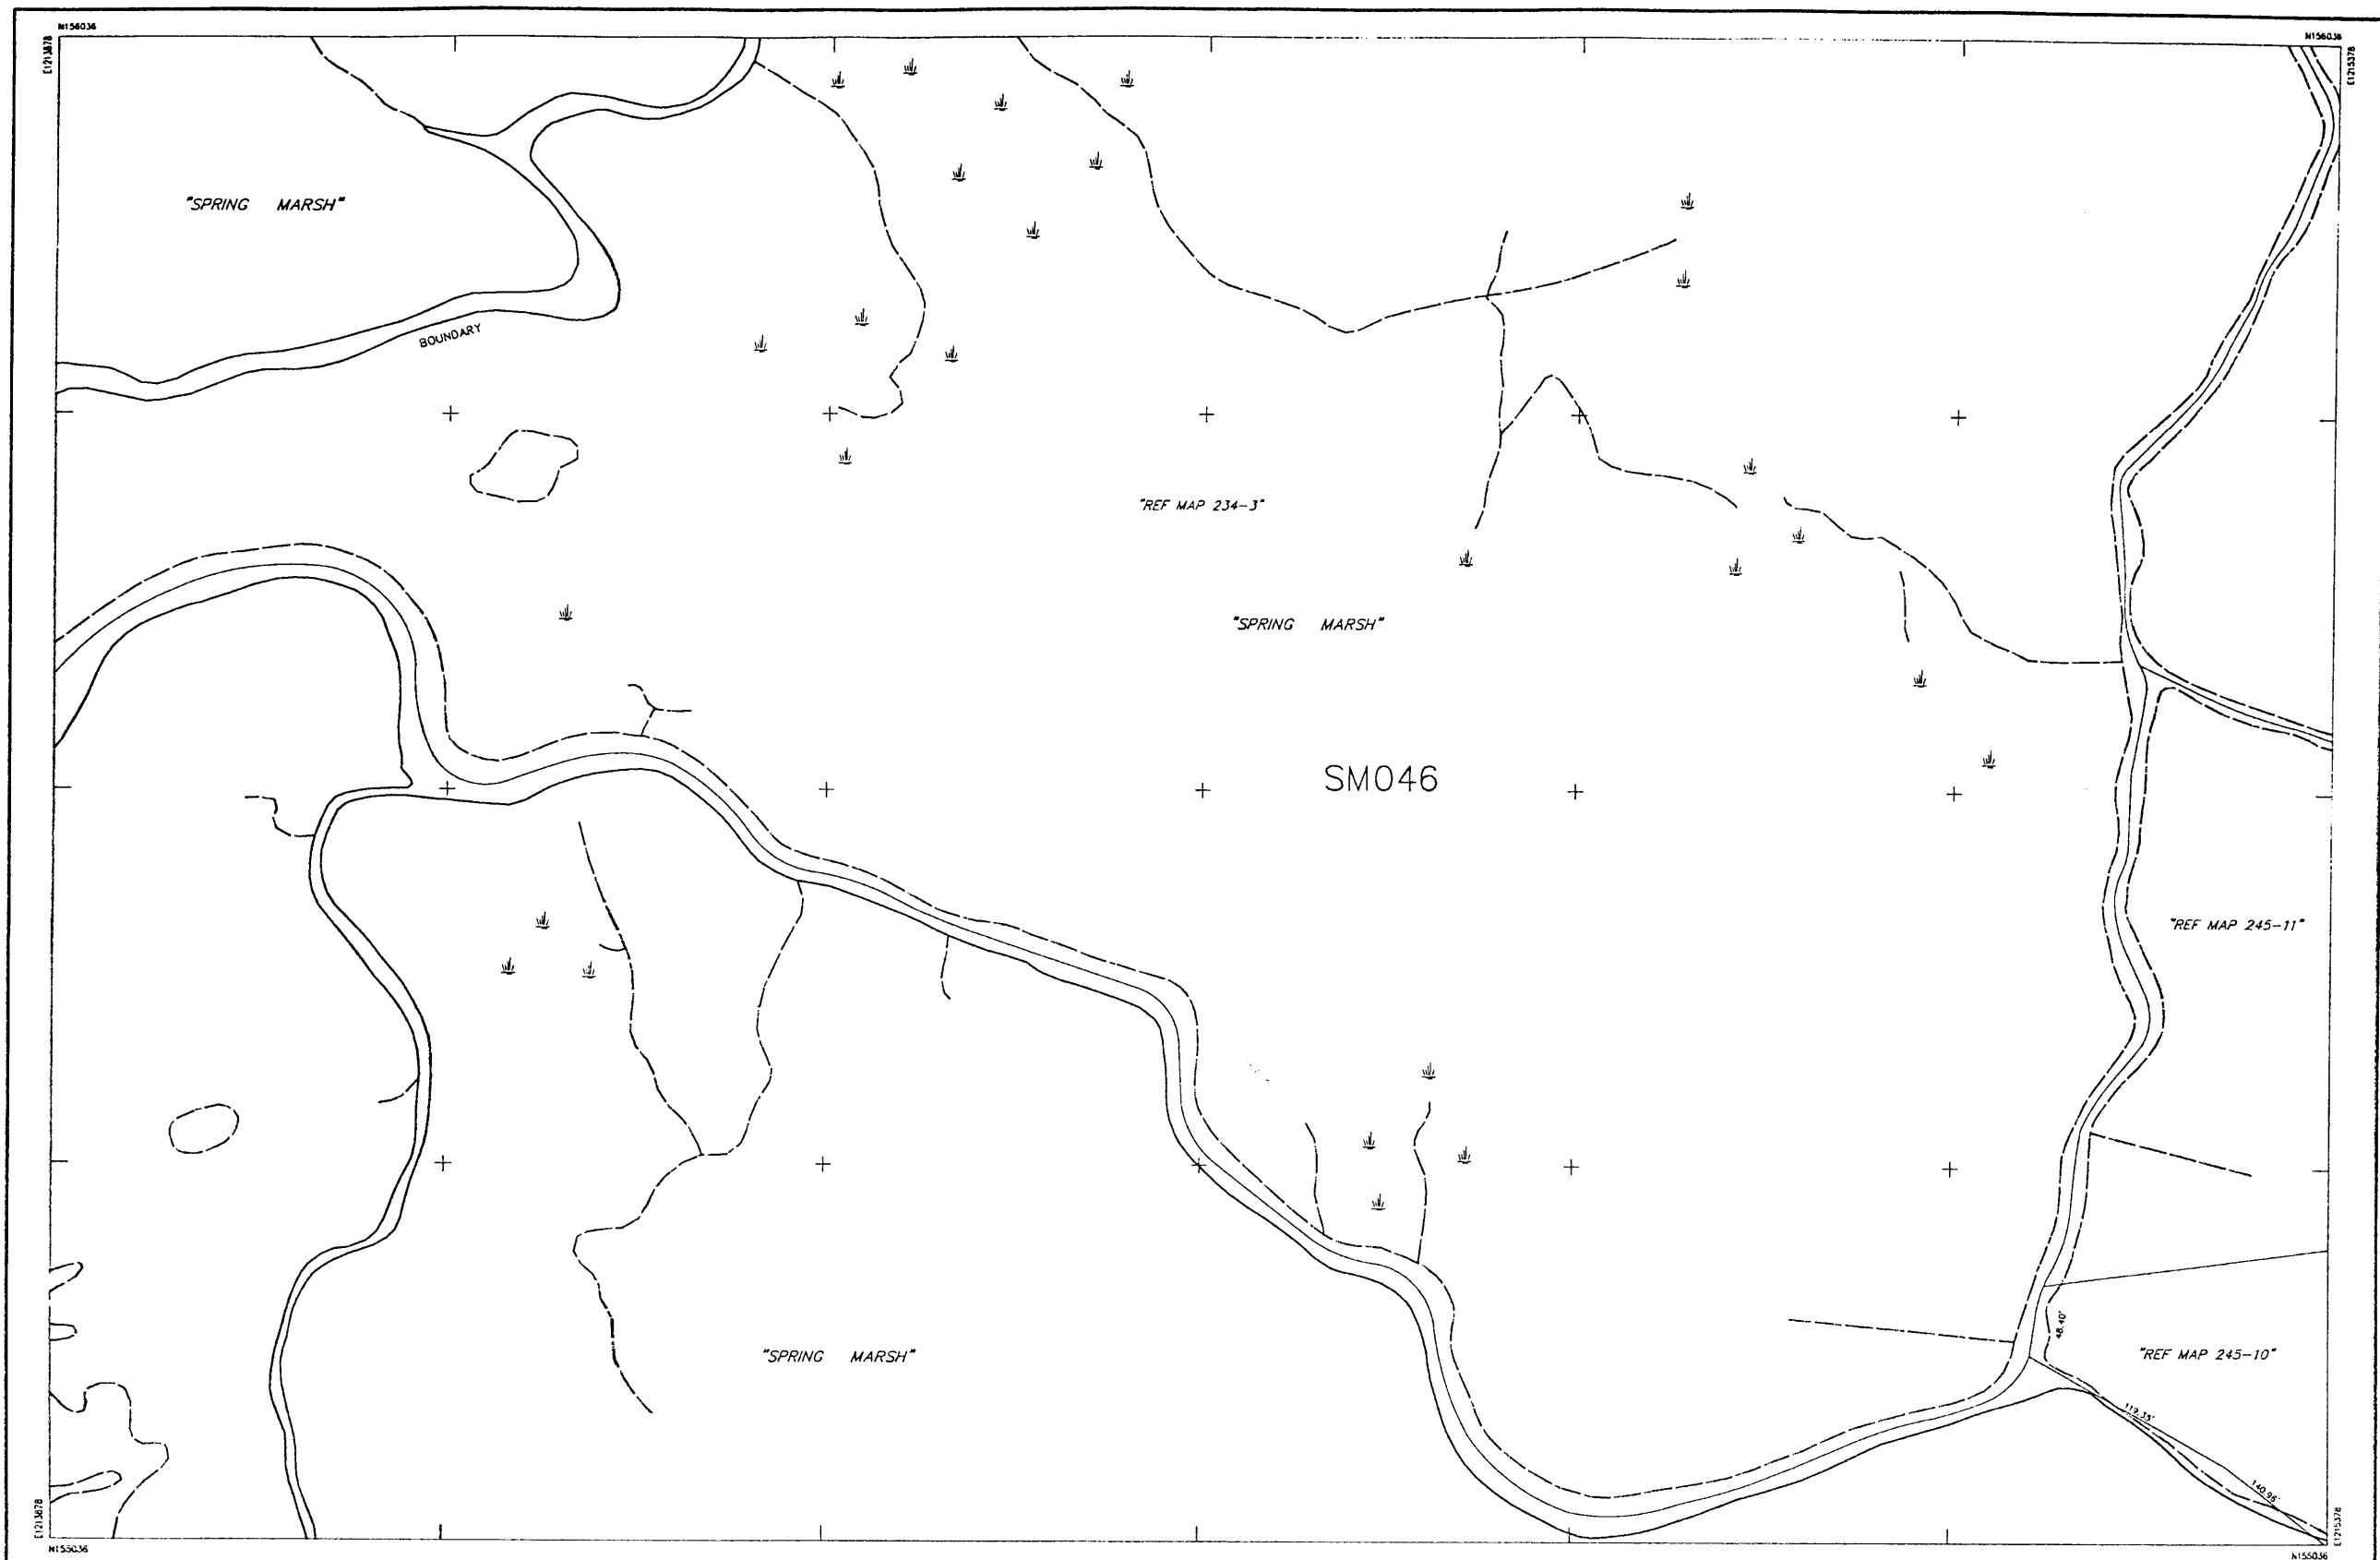

| | | | | | | | | | | | | | | | | |
|--|---|---|--|---|---|--|-----|-----|-----|-----|-----|-----|-----|-----|-----|----------------------------------|
| <p>THIS MAP IS FOR ASSESSMENT PURPOSES ONLY. IT IS NOT VALID FOR LEGAL DESCRIPTION OR CONVEYANCE.</p> <p>THE ORIGINAL HORIZONTAL DATUM WAS THE NEW HAMPSHIRE STATE PLANE COORDINATE SYSTEM NAD 1927. PRIOR TO DIGITIZING, C.A.I. CONVERTED THE DATUM TO NAD 1983.</p> <p>ORIGINAL PROPERTY MAPS WERE PREPARED BY G & UNDERWOOD ENGINEERS, INC. MAPS ARE REVISED AND REPRINTED BY CARTOGRAPHIC ASSOCIATES, INC.</p> | <p>DIGITIZED IN 1996 BY CARTOGRAPHIC ASSOC. INC.</p> <p>PROFESSIONAL CONSULTANTS</p> <p>MUNICIPAL MAPPING - GIS - PROPERTY APPRAISAL 11 PLEASANT STREET, P.O. BOX 267, LITTLETON, NEW HAMPSHIRE 03561 (603)444-6768 - 1(800)322-4540 - FAX (603)444-1366</p> | <p>AREA 2.43 A. OR 2.43 A±</p> <p>DIMENSION 100'</p> <p>MATCH REFERENCE "18-2"</p> <p>RIGHT OF WAY -----</p> <p>POOL (P)</p> <p>WATER (W)</p> | <p>LEGEND</p> <p>BUILDING (house icon)</p> <p>BUILDING NUMBER J20</p> <p>COMMON OWNERSHIP (dashed line)</p> <p>EASEMENT (arrow)</p> <p>WETLANDS (grass icon)</p> | <p>SCALE : 1" = 50'</p> <p>FEET 0 50 100 150</p> <p>METERS 0 12.5 25 37.5</p> <p>REVISED TO : April 1, 1999</p> | <p>PROPERTY MAPS</p> <p>HAMPTON</p> <p>NEW HAMPSHIRE</p> | <p>INDEX DIAGRAM</p> <table border="1"> <tr> <td>233</td> <td>234</td> <td>235</td> </tr> <tr> <td>243</td> <td>244</td> <td>245</td> </tr> <tr> <td>253</td> <td>254</td> <td>255</td> </tr> </table> | 233 | 234 | 235 | 243 | 244 | 245 | 253 | 254 | 255 | <p>MAP NO.</p> <p>244</p> |
| 233 | 234 | 235 | | | | | | | | | | | | | | |
| 243 | 244 | 245 | | | | | | | | | | | | | | |
| 253 | 254 | 255 | | | | | | | | | | | | | | |

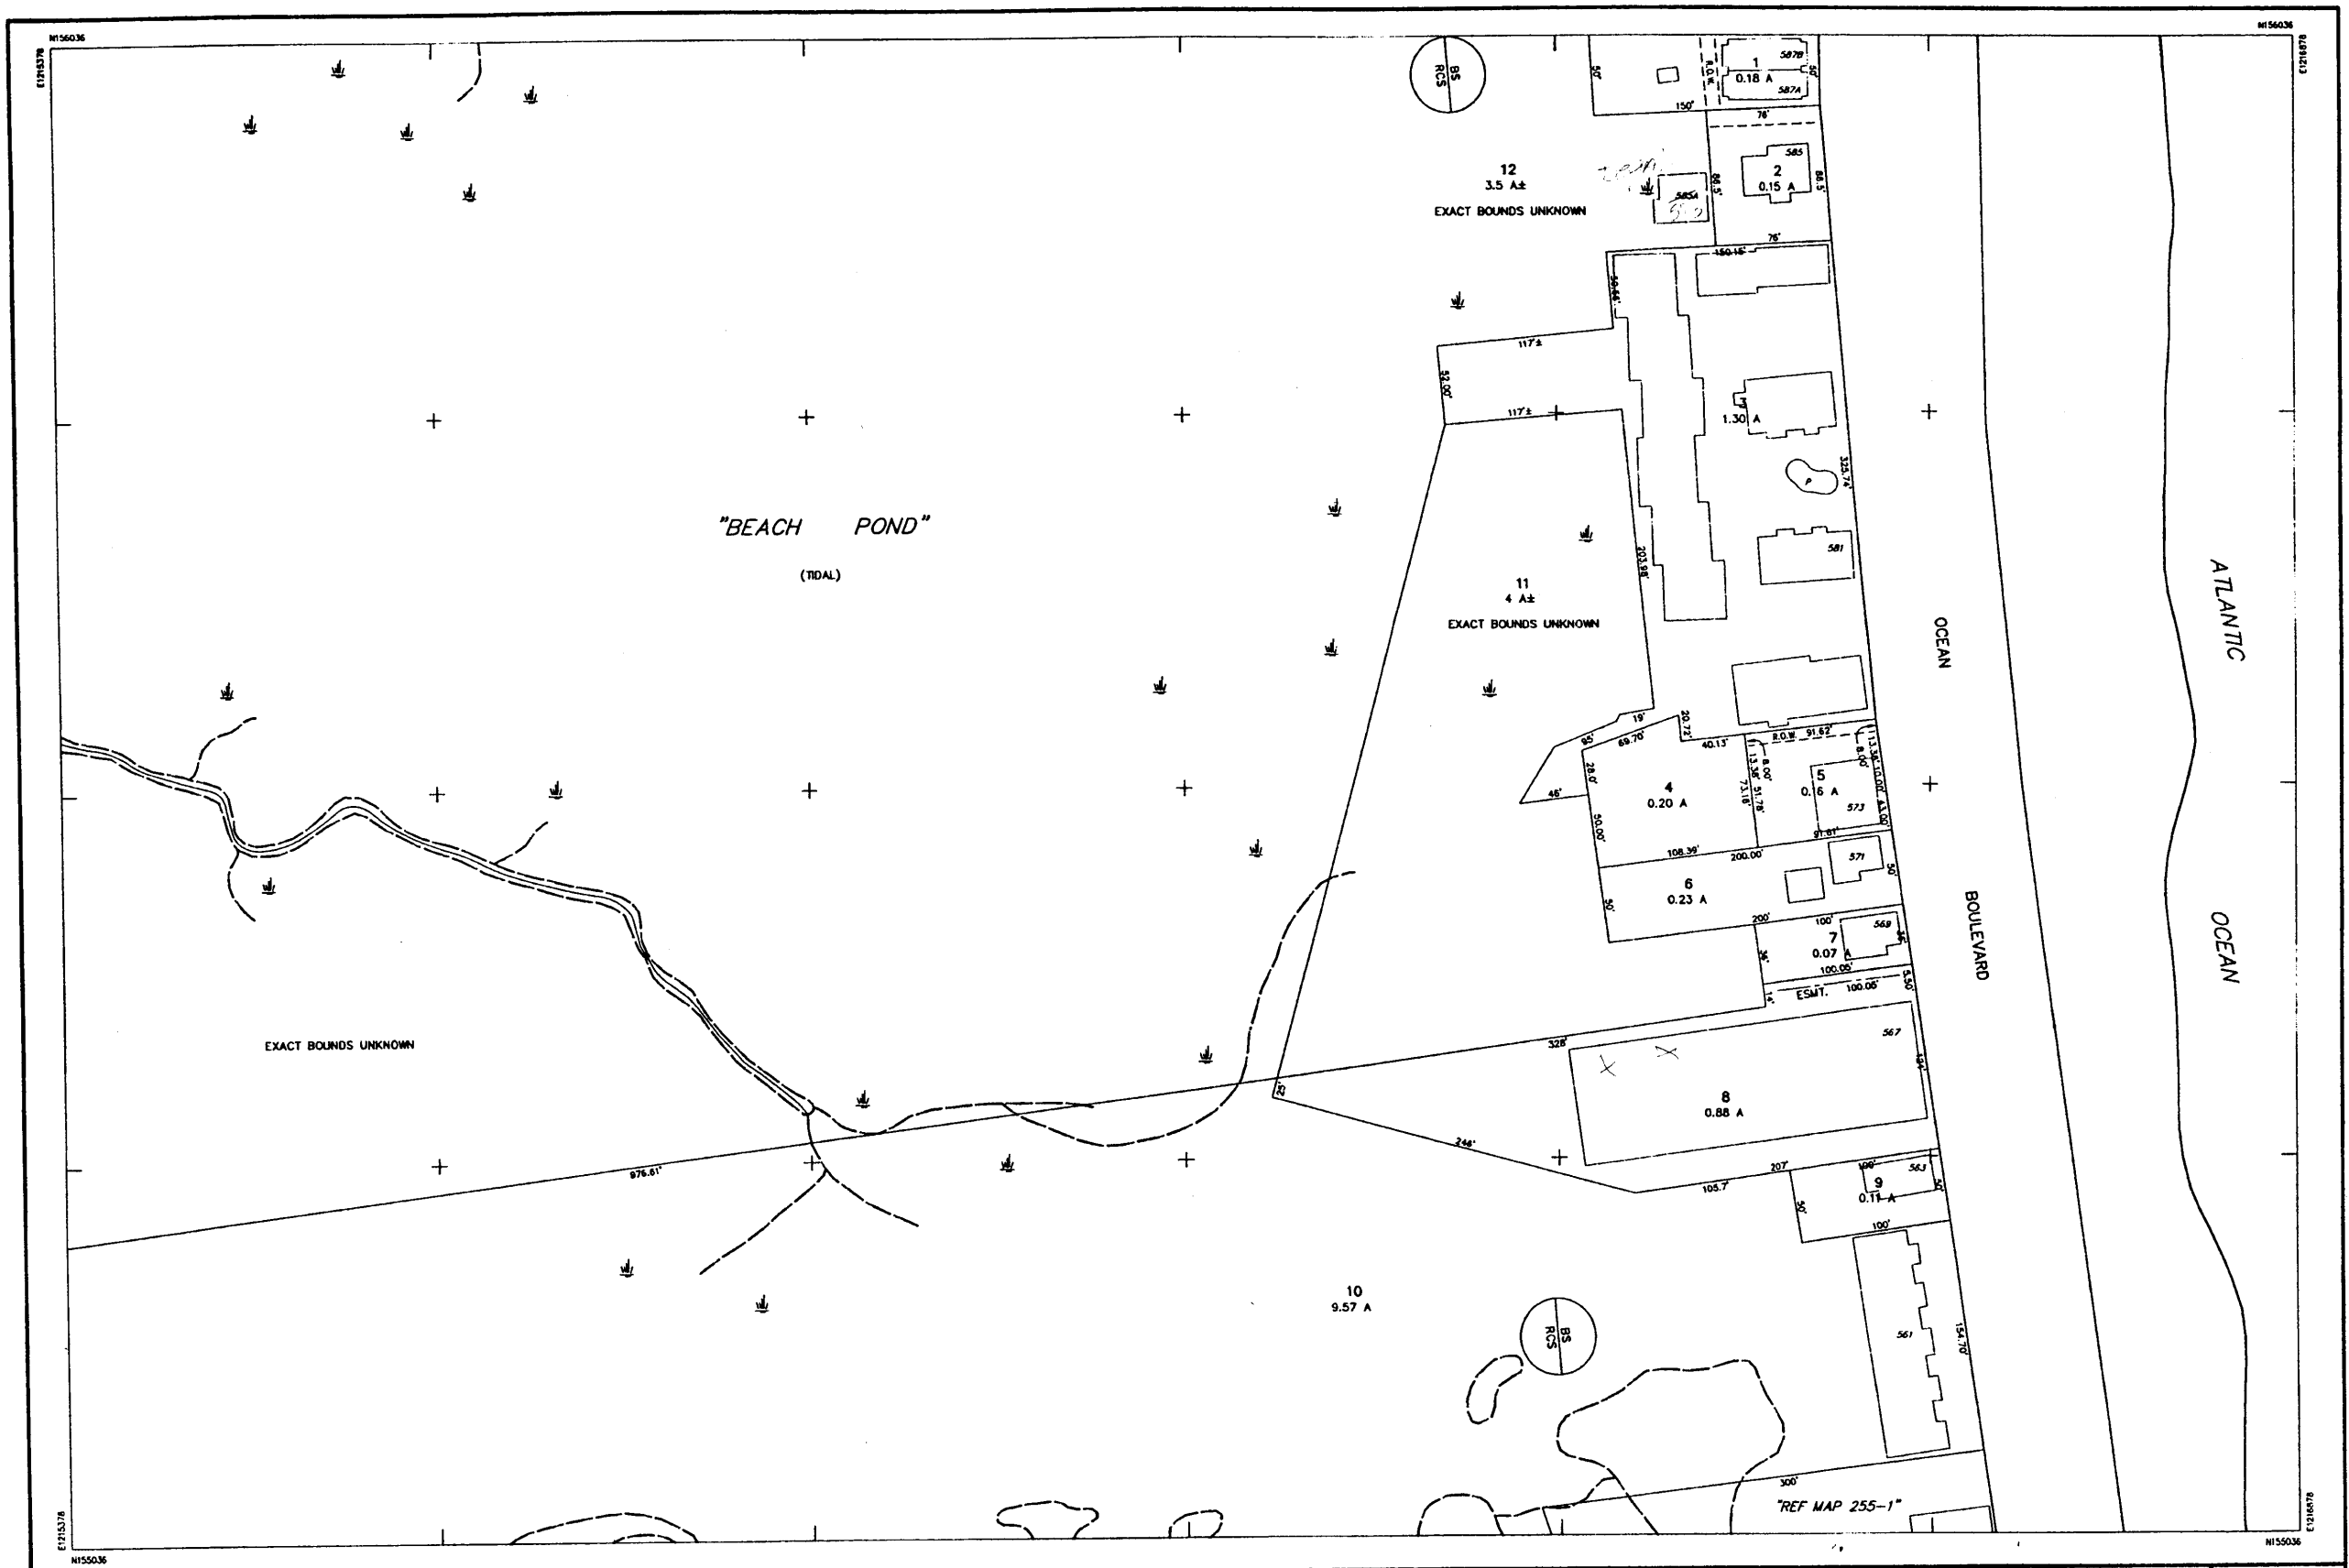

THIS MAP IS FOR ASSESSMENT PURPOSES ONLY.
IT IS NOT VALID FOR LEGAL DESCRIPTION OR CONVEYANCE.

THE ORIGINAL HORIZONTAL DATUM WAS THE NEW HAMPSHIRE STATE PLANE
COORDINATE SYSTEM MAD 1927. PRIOR TO DIGITIZING, C.A.I. CONVERTED THE
DATUM TO NAD 1983.

ORIGINAL PROPERTY MAPS WERE PREPARED BY G & UNDERWOOD ENGINEERS, INC.
MAPS ARE REVISED AND REPRINTED BY CARTOGRAPHIC ASSOCIATES, INC.

DIGITIZED IN 1996 BY
CARTOGRAPHIC ASSOC. INC.
PROFESSIONAL CONSULTANTS

MUNICIPAL MAPPING - GIS - PUBLIC WORKS INFORMATION MANAGEMENT
11 PLEASANT STREET, P.O. BOX 267, LITTLETON, NEW HAMPSHIRE 03561
(603)444-6768 - 1(800)322-4540 - FAX (603)444-1366 - WWW.CAI-INFO.COM

| LEGEND | |
|------------------|-------------------|
| AREA | 2.43 A OR 2.43 A± |
| DIMENSION | 100' |
| MATCH REFERENCE | 7/8" - 2" |
| RIGHT OF WAY | --- |
| POOL | ⊙ |
| WATER | ~~~~~ |
| WETLANDS | ⦿ |
| BUILDING | ▭ |
| BUILDING NUMBER | 320 |
| COMMON OWNERSHIP | OR |
| EASEMENT | --- |

SCALE : 1" = 50'


FEET 0 50 100 150
METERS 0 12.5 25 37.5

REVISED TO : **APR 01 2000**

PROPERTY MAPS
HAMPTON
NEW HAMPSHIRE

| INDEX DIAGRAM | |
|---------------|-----|
| 234 | 235 |
| 244 | 245 |
| 254 | 255 |

MAP NO.
245

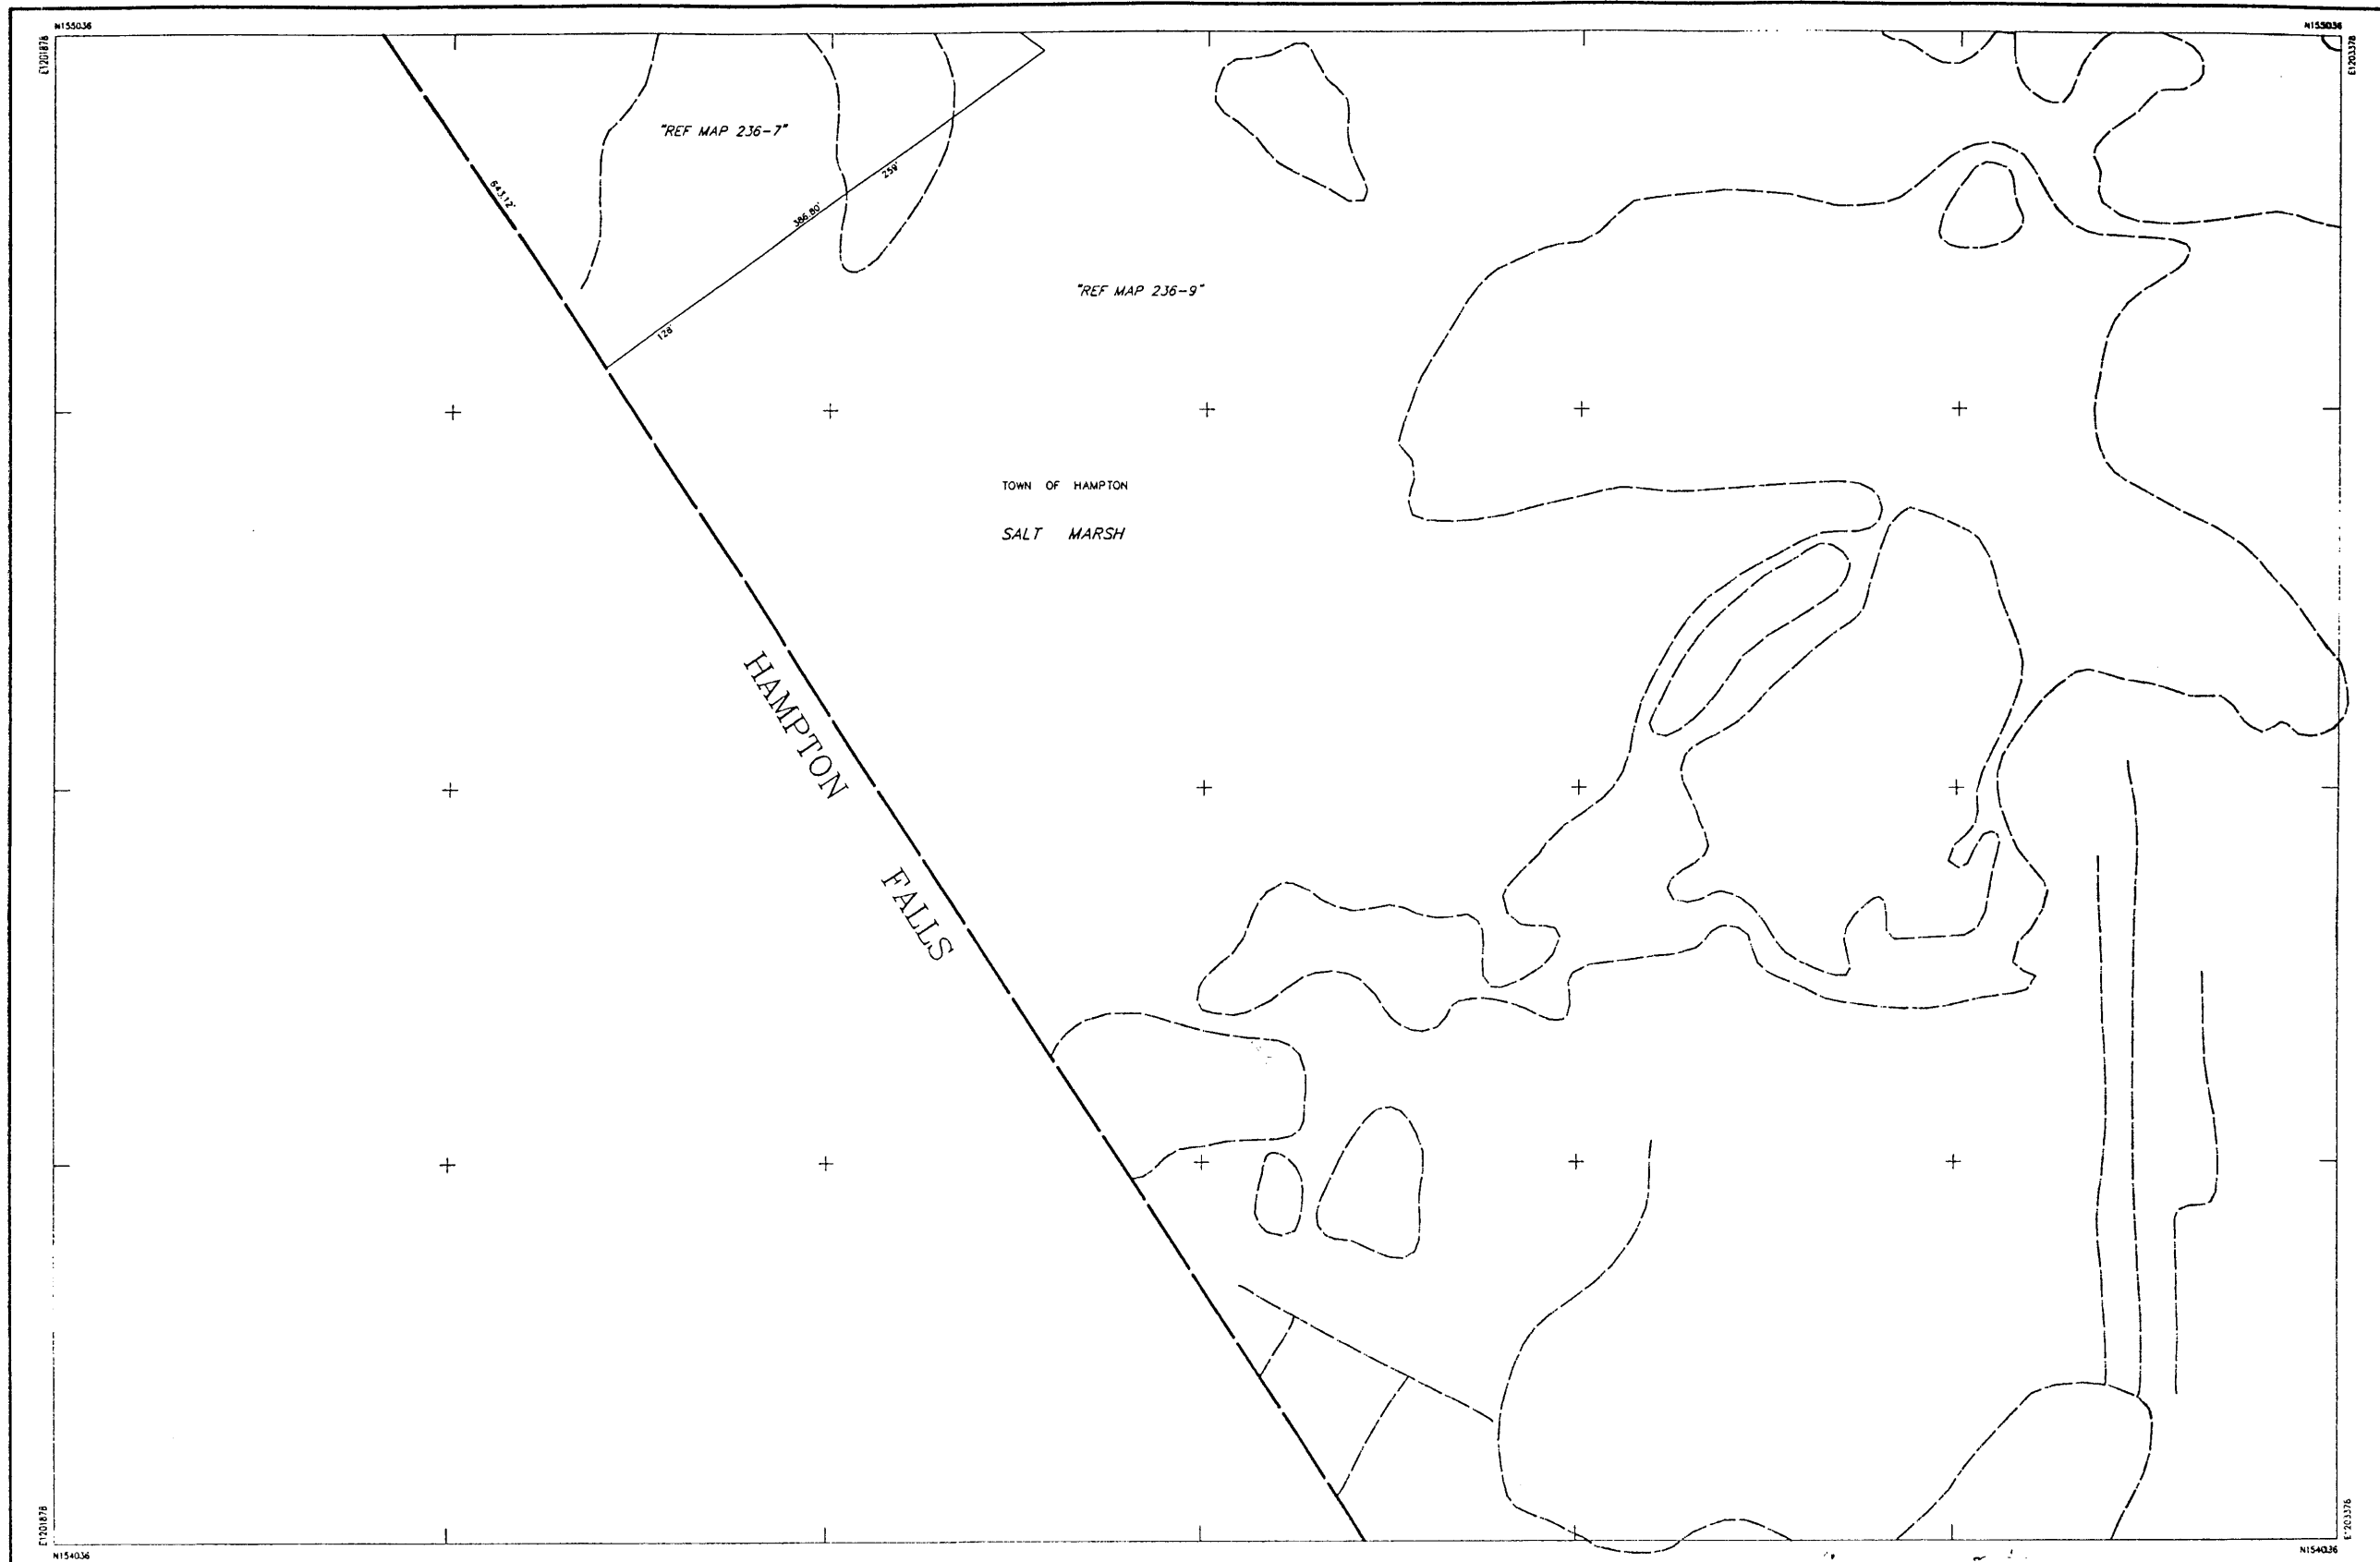

THIS MAP IS FOR ASSESSMENT PURPOSES ONLY.
IT IS NOT VALID FOR LEGAL DESCRIPTION OR CONVEYANCE.

THE ORIGINAL HORIZONTAL DATUM WAS THE NEW HAMPSHIRE STATE PLANE
COORDINATE SYSTEM NAD 1927. PRIOR TO DIGITIZING, C.A.I. CONVERTED THE
DATUM TO NAD 1983.

ORIGINAL PROPERTY MAPS WERE PREPARED BY G. & UNDERWOOD ENGINEERS, INC.
MAPS ARE REVISED AND REPRINTED BY CARTOGRAPHIC ASSOCIATES, INC.

DIGITIZED IN 1996 BY
CARTOGRAPHIC ASSOC. INC.
PROFESSIONAL CONSULTANTS
MUNICIPAL MAPPING - GIS - PROPERTY APPRAISAL
11 PLEASANT STREET, P.O. BOX 267, LITTLETON, NEW HAMPSHIRE 03561
(603) 444-6768 - (800) 322-4540 - FAX (603) 444-1366

AREA 2.43 A. OR 2.43 A2
DIMENSION 100'
WATCH REFERENCE "18-2"
RIGHT OF WAY
POOL
WATER

LEGEND

BUILDING
BUILDING NUMBER
COMMON OWNERSHIP
EASEMENT
WETLANDS

SCALE: 1" = 50'

FEET 0 50 100 150
METERS 0 12.5 25 37.5


REVISED TO: April 1, 1999

PROPERTY MAPS
HAMPTON
NEW HAMPSHIRE

INDEX DIAGRAM

236 237
247
257 258

MAP NO.
246

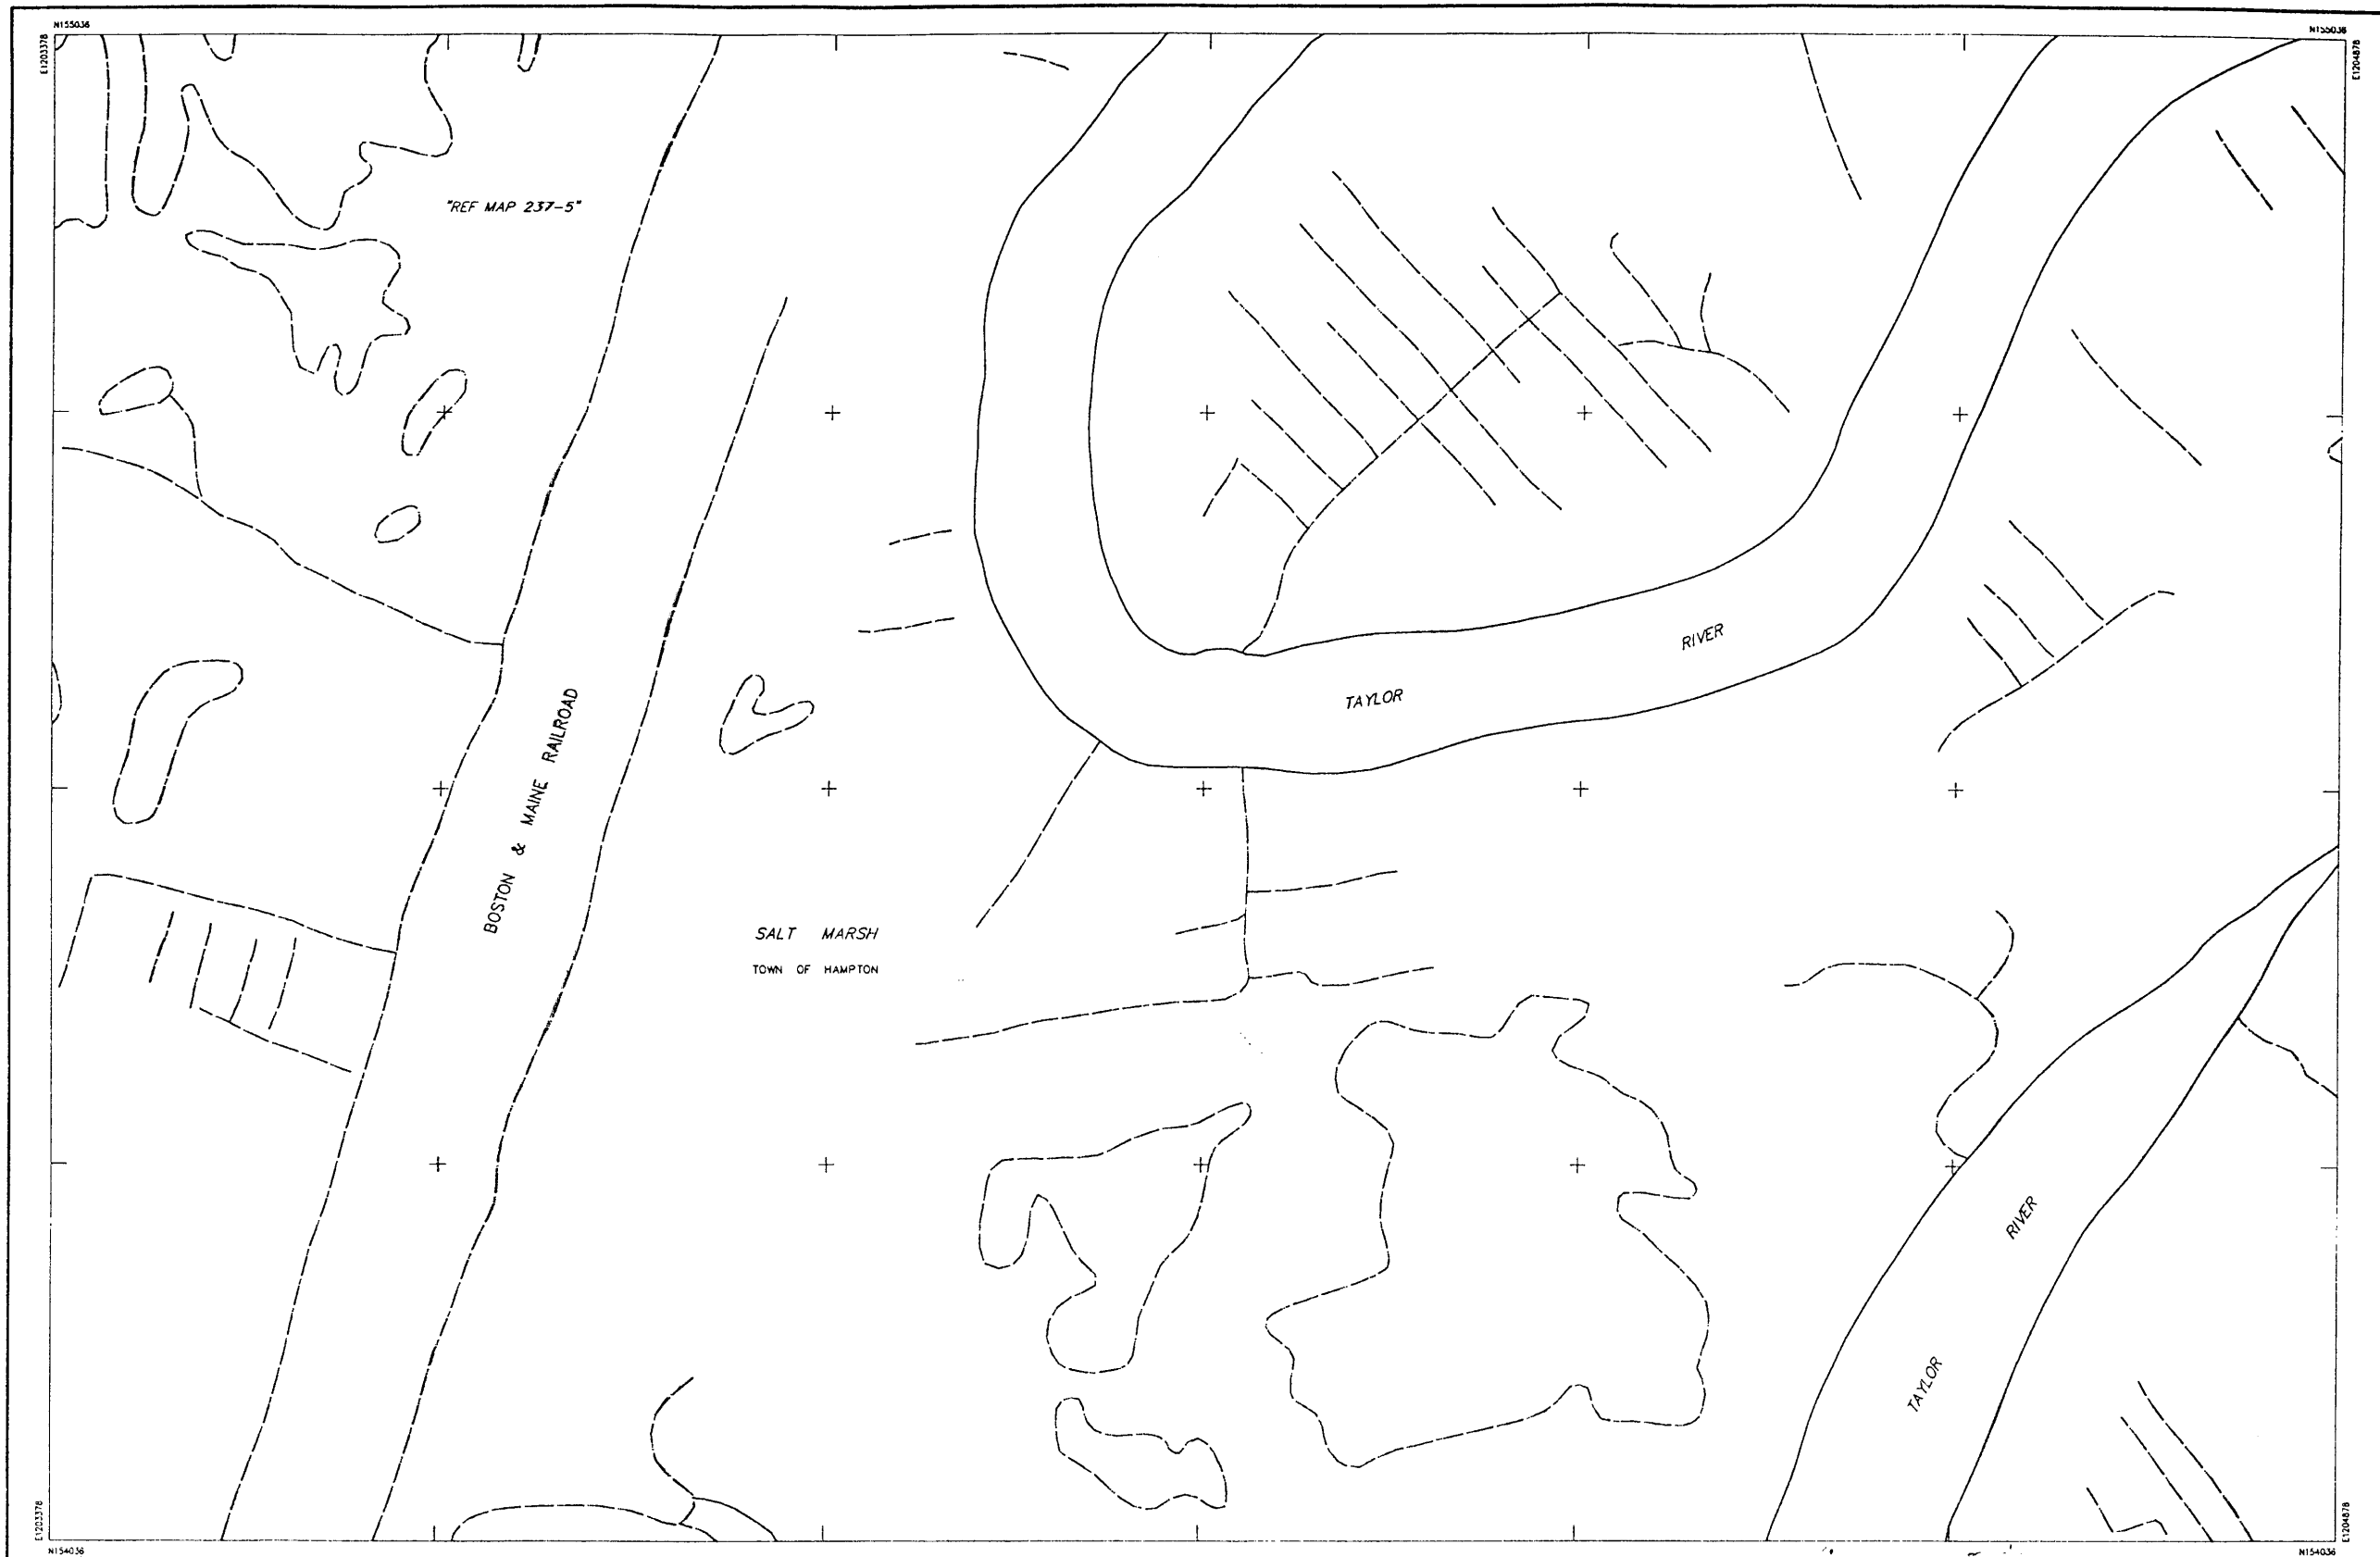

THIS MAP IS FOR ASSESSMENT PURPOSES ONLY.
IT IS NOT VALID FOR LEGAL DESCRIPTION OR CONVEYANCE.

THE ORIGINAL HORIZONTAL DATUM WAS THE NEW HAMPSHIRE STATE PLANE
COORDINATE SYSTEM NAD 1927. PRIOR TO DIGITIZING, C.A.I. CONVERTED THE
DATUM TO NAD 1983.

ORIGINAL PHOTOMAP MAPS WERE PREPARED BY G. & UNDERWOOD ENGINEERS, INC.
MAPS ARE REVISED AND REPRINTED BY CARTOGRAPHIC ASSOCIATES, INC.

DIGITIZED IN 1996 BY
CARTOGRAPHIC ASSOC. INC.
PROFESSIONAL CONSULTANTS
MUNICIPAL MAPPING - GIS - PROPERTY APPRAISAL
11 PLEASANT STREET, P.O. BOX 267, UTTLETON, NEW HAMPSHIRE 03561
(603)444-8798 - 1(800)322-4540 - FAX (603)444-1366

AREA 2.43 A. OR 2.43 A2
DIMENSION 100'
MATCH REFERENCE 7/8"-2"
RIGHT OF WAY
POOL
WATER
OR


LEGEND
BUILDING
BUILDING NUMBER
COMMON OWNERSHIP
EASEMENT
WETLANDS

SCALE : 1" = 50'
FEET 0 50 100 150
METERS 0 12.5 25 37.5
REVISED TO : April 1, 1999


PROPERTY MAPS
HAMPTON
NEW HAMPSHIRE

INDEX DIAGRAM
236 237 238
246 248
257 258 259

MAP NO.
247

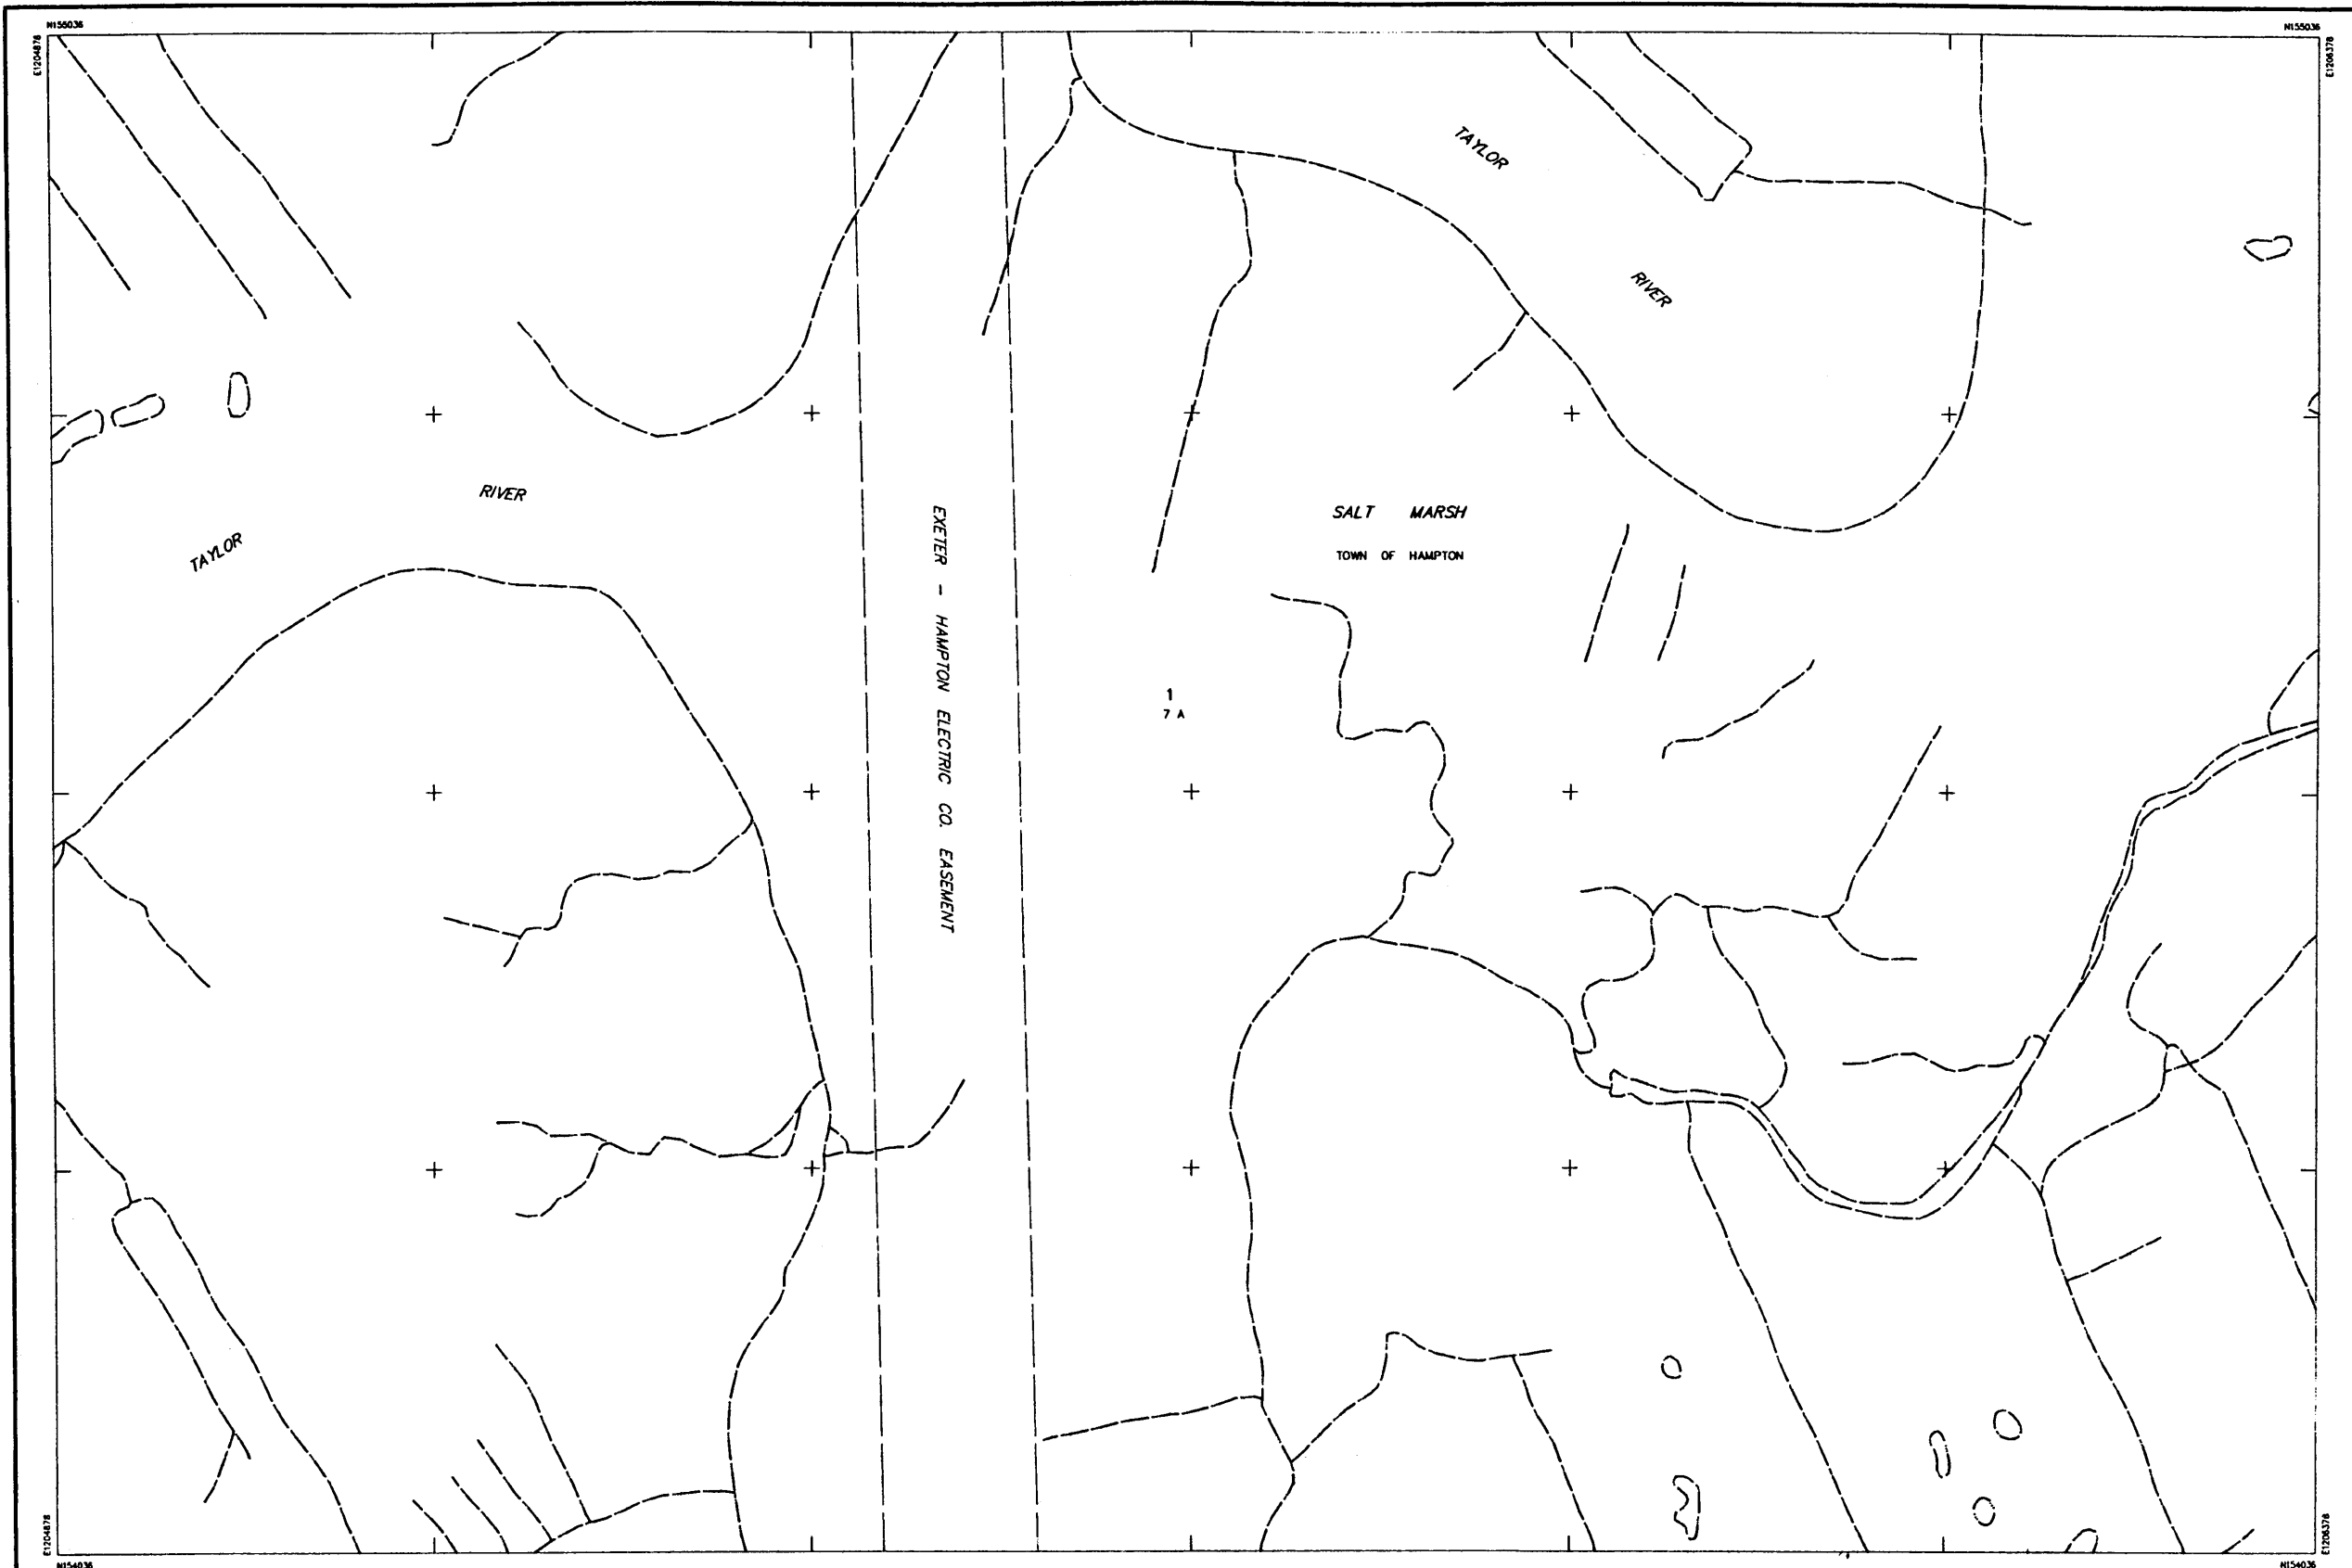

| | | | | | | | | | | | | | | | | |
|--|---|---|--|--|---|--|-----|-----|-----|-----|-----|-----|-----|-----|-----|-------------------------------|
| <p>THIS MAP IS FOR ASSESSMENT PURPOSES ONLY. IT IS NOT VALID FOR LEGAL DESCRIPTION OR CONVEYANCE.</p> <p>THE ORIGINAL HORIZONTAL DATUM WAS THE NEW HAMPSHIRE STATE PLANE COORDINATE SYSTEM HAD 1927. PRIOR TO DIGITIZING, C.A.I. CONVERTED THE DATUM TO NAD 1983.</p> <p>ORIGINAL PROPERTY MAPS WERE PREPARED BY G & UNDERWOOD ENGINEERS, INC. MAPS ARE REVISED AND REPRINTED BY CARTOGRAPHIC ASSOCIATES, INC.</p> | <p>DIGITIZED IN 1996 BY CARTOGRAPHIC ASSOC. INC. PROFESSIONAL CONSULTANTS</p> <p>MUNICIPAL MAPPING - GIS - PUBLIC WORKS INFORMATION MANAGEMENT 11 PLEASANT STREET, P.O. BOX 267, LITTLETON, NEW HAMPSHIRE 03561 (603)444-6768 - (800)322-4540 - FAX (603)444-1366 - WWW.CAI-INFO.COM</p> | <p>AREA 2.43 A OR 2.43 A± DIMENSION 100' WATCH REFERENCE 7/8"-5" RIGHT OF WAY POOL WATER WETLANDS</p> | <p>LEGEND</p> <p>BUILDING BUILDING NUMBER COMMON OWNERSHIP EASEMENT WETLANDS</p> | <p>SCALE : 1" = 50'</p> <p>FEET 0 50 100 150 METERS 0 12.5 25 37.5</p> <p>REVISED TO : APR 01 2000</p> | <p>PROPERTY MAPS HAMPTON NEW HAMPSHIRE</p> | <p>INDEX DIAGRAM</p> <table border="1"><tr><td>237</td><td>238</td><td>239</td></tr><tr><td>247</td><td>248</td><td>249</td></tr><tr><td>258</td><td>259</td><td>260</td></tr></table> | 237 | 238 | 239 | 247 | 248 | 249 | 258 | 259 | 260 | <p>MAP NO. 248</p> |
| | 237 | 238 | 239 | | | | | | | | | | | | | |
| | 247 | 248 | 249 | | | | | | | | | | | | | |
| | 258 | 259 | 260 | | | | | | | | | | | | | |

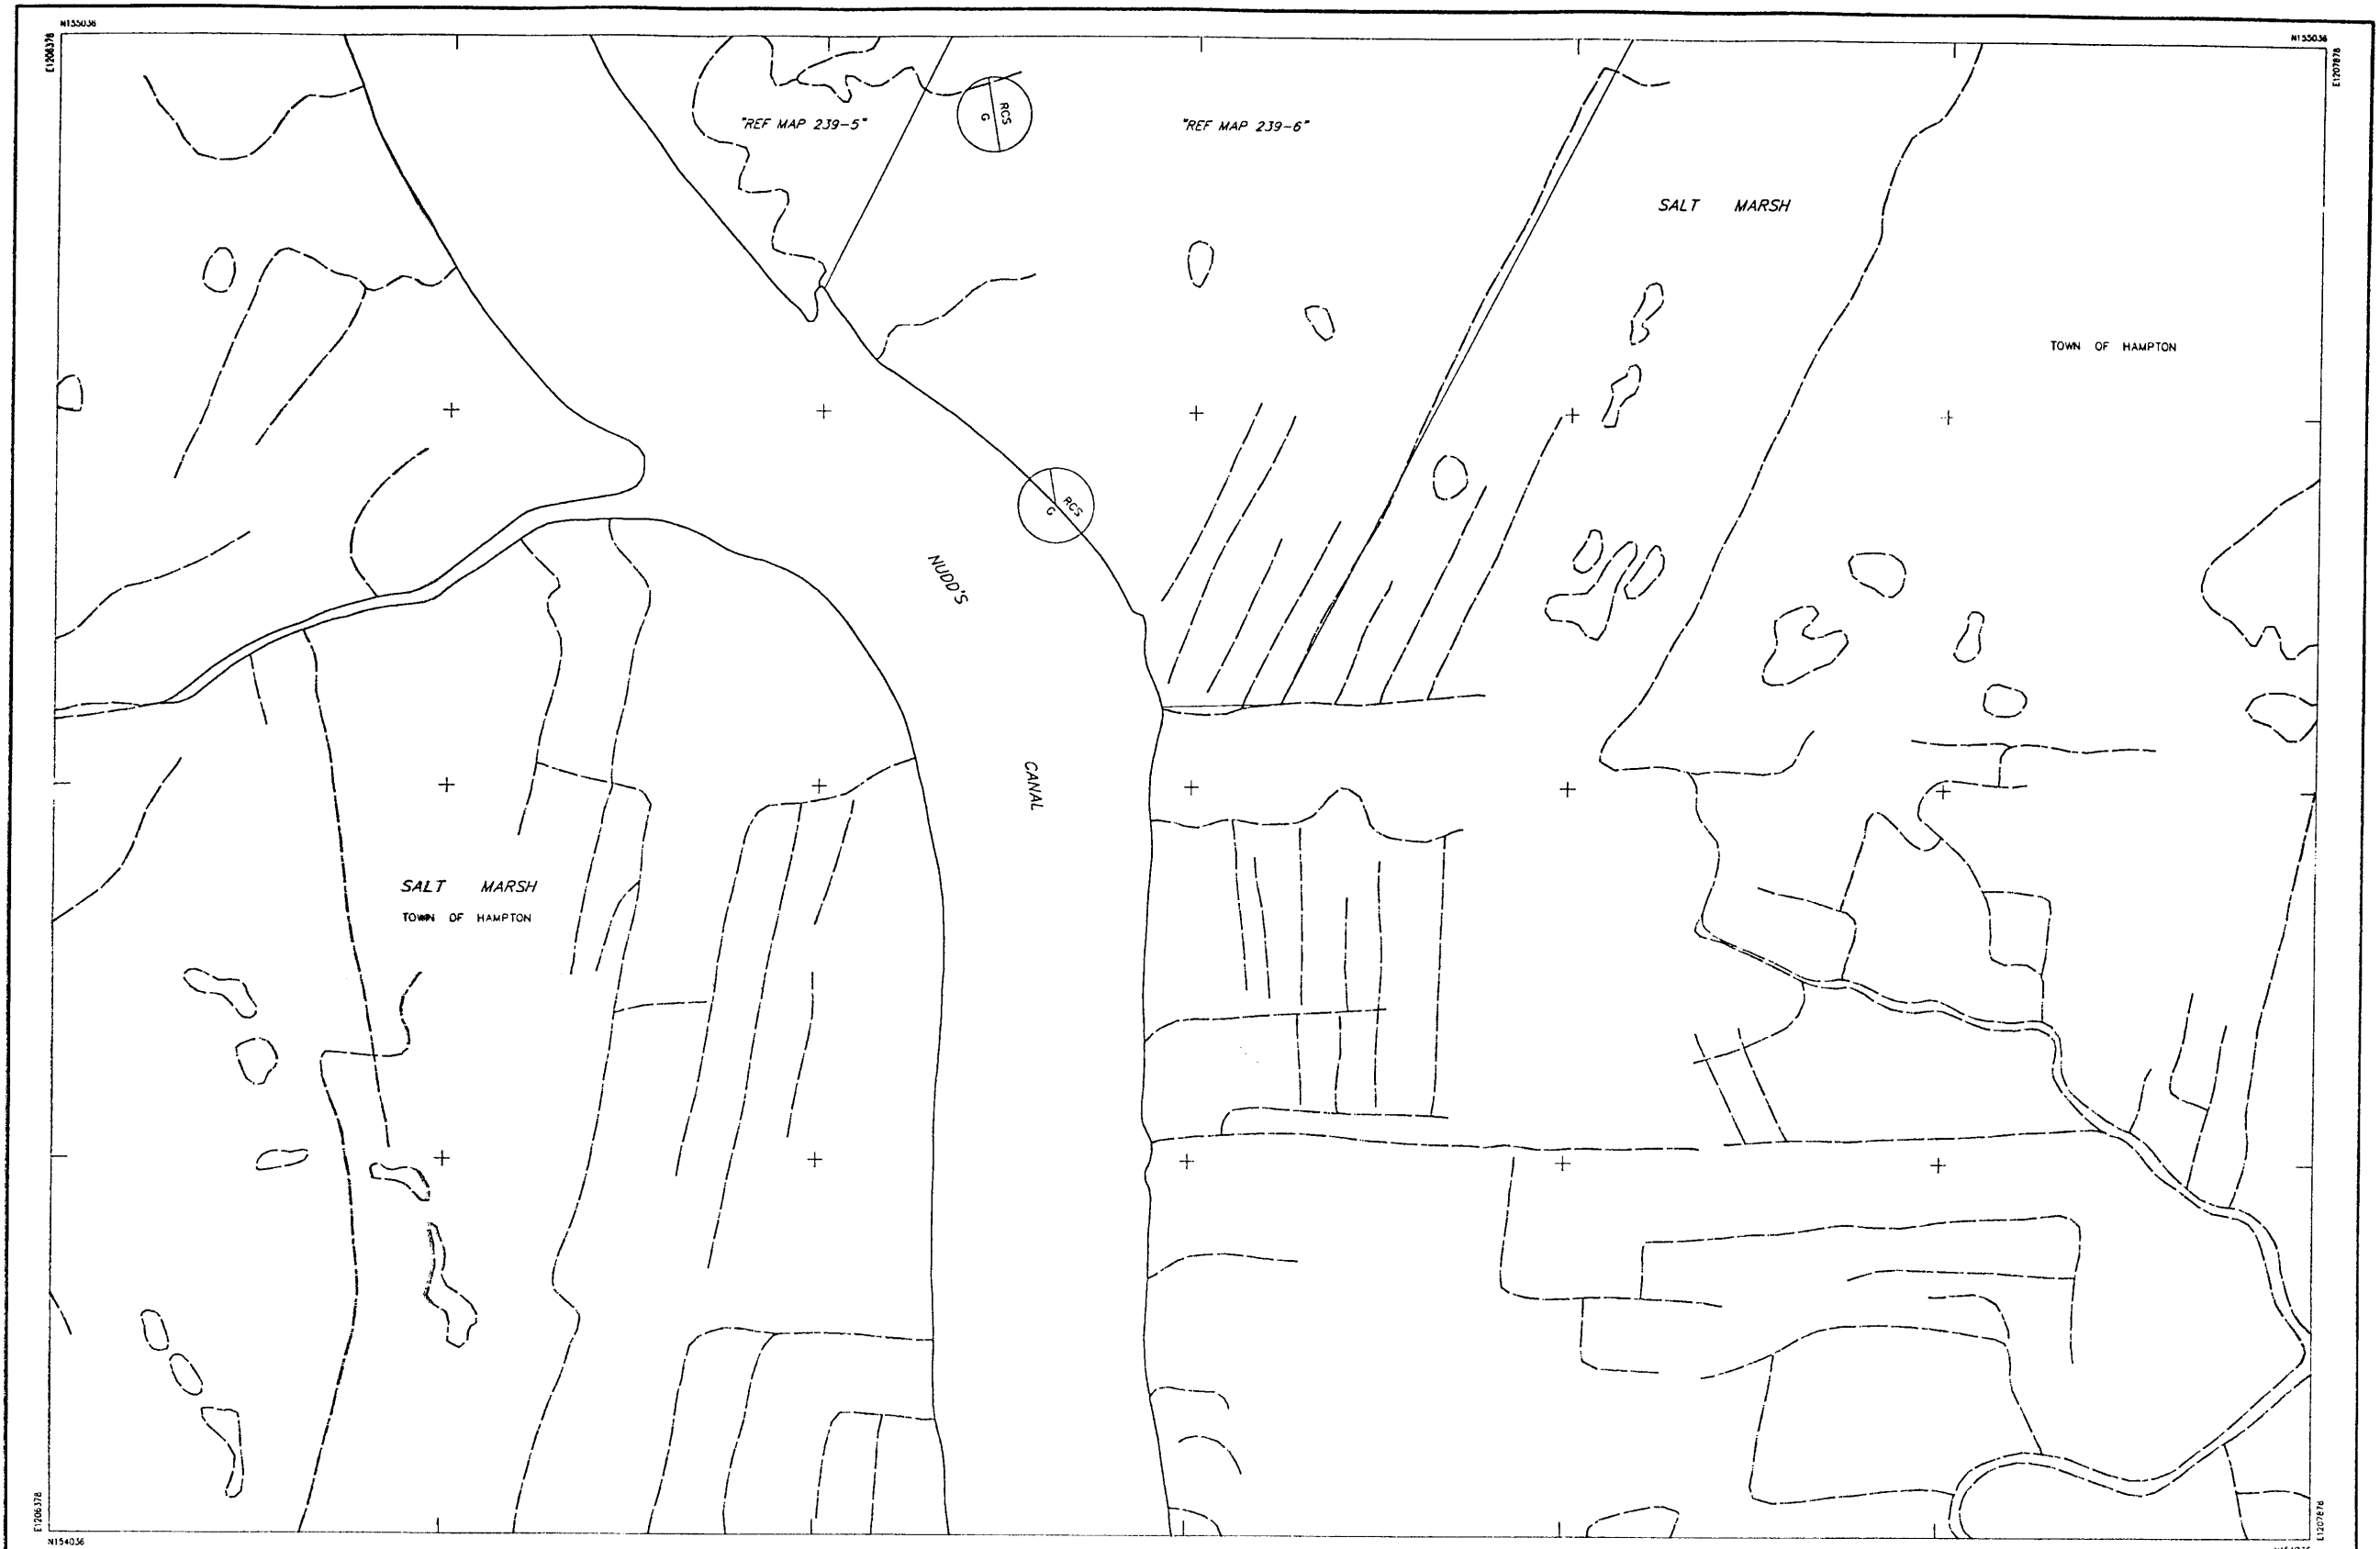

THIS MAP IS FOR ASSESSMENT PURPOSES ONLY.
IT IS NOT VALID FOR LEGAL DESCRIPTION OR CONVEYANCE.

THE ORIGINAL HORIZONTAL DATUM WAS THE NEW HAMPSHIRE STATE PLANE
COORDINATE SYSTEM HAD 1927. PRIOR TO DIGITIZING, C.A.I. CONVERTED THE
DATUM TO NAD 1983.

ORIGINAL PROPERTY MAPS WERE PREPARED BY G & UNDERWOOD ENGINEERS, INC.
MAPS ARE REVISED AND REPRINTED BY CARTOGRAPHIC ASSOCIATES, INC.

DIGITIZED IN 1996 BY
CARTOGRAPHIC ASSOC. INC.
PROFESSIONAL CONSULTANTS

MUNICIPAL MAPPING - GIS - PROPERTY APPRAISAL
31 PLEASANT STREET, P.O. BOX 267, LITTLETON, NEW HAMPSHIRE 03561
(603)444-6768 - (800)322-4540 - FAX (603)444-1366

AREA 2.43 A. OR 2.43 A±
DIMENSION 100'
MATCH REFERENCE "7d-2"
RIGHT OF WAY ---
POOL
WATER OR

LEGEND

BUILDING
BUILDING NUMBER 120
COMMON OWNERSHIP OR
EASEMENT
WETLANDS

SCALE : 1" = 50'

FEET 0 50 100 150
METERS 0 12.5 25 37.5

REVISED TO : April 1, 1999


PROPERTY MAPS
HAMPTON
NEW HAMPSHIRE

INDEX DIAGRAM

| | | |
|-----|-----|-----|
| 238 | 239 | 240 |
| 248 | 249 | 250 |
| 259 | 260 | 261 |

ON
N
A

MAP NO.
249

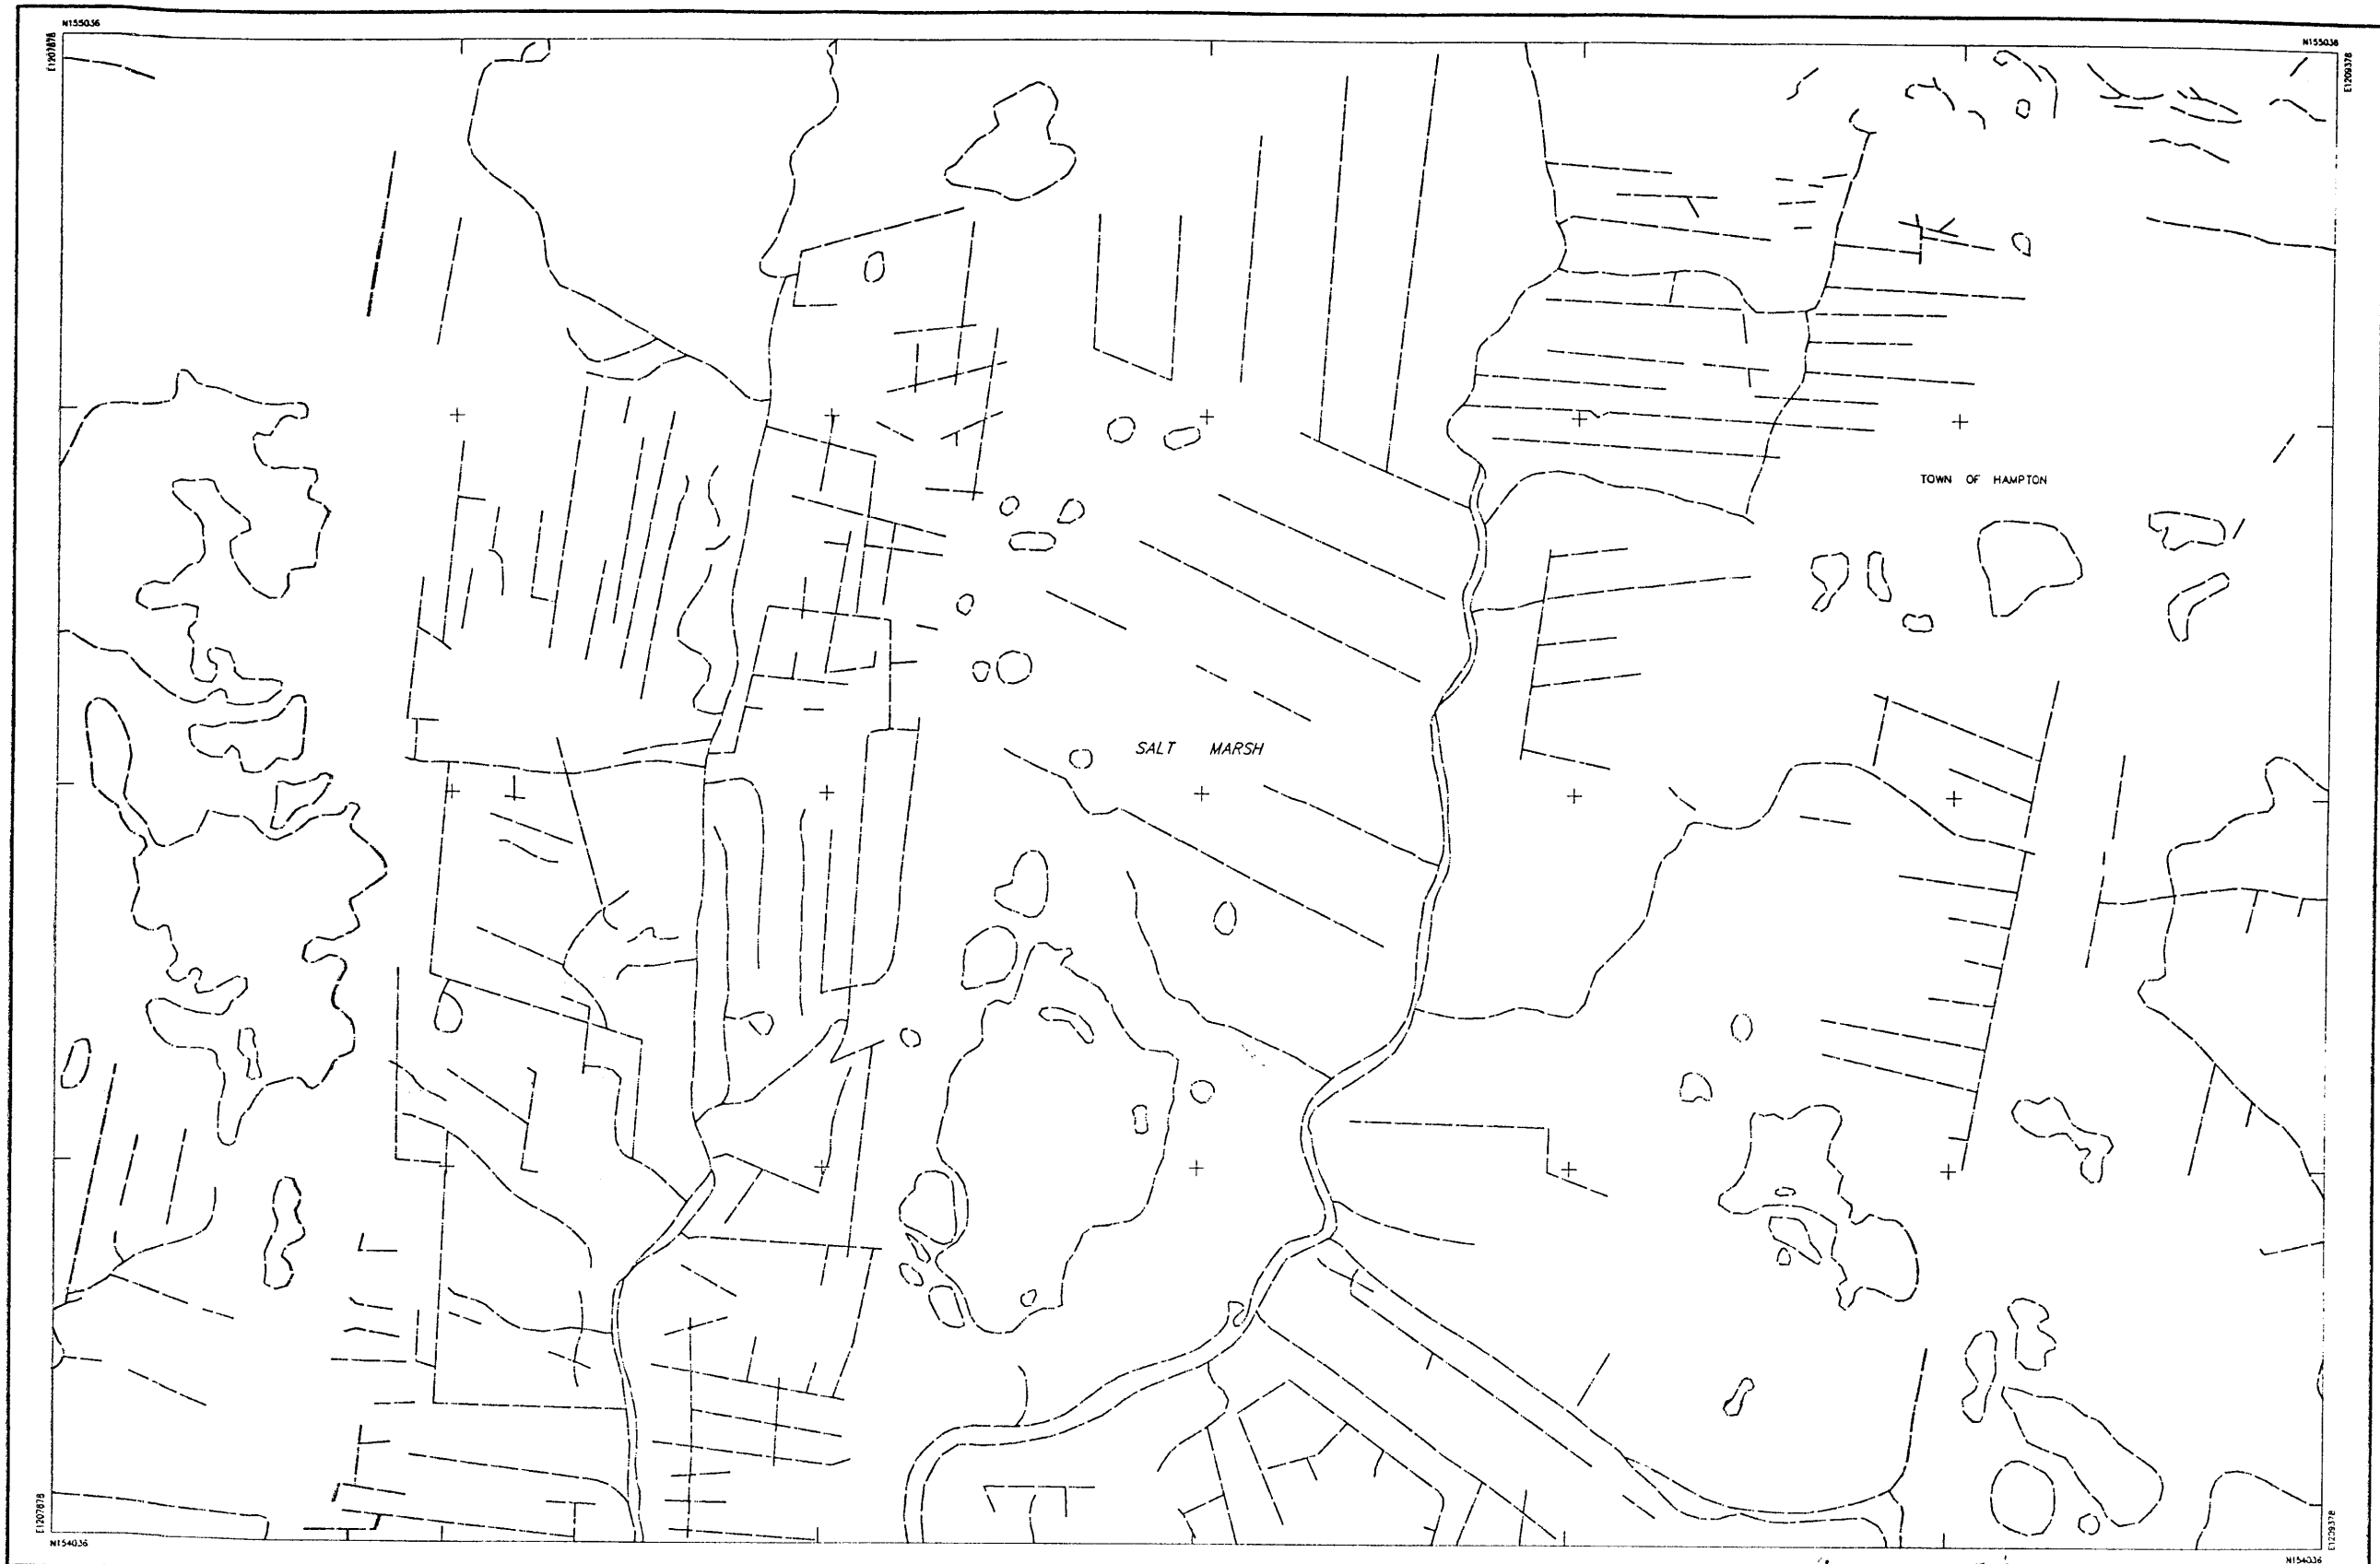

| | | | | | | | | | | | | | | | | |
|---|---|--|---|---|---|--|-----|-----|-----|-----|-----|-----|-----|-----|-----|----------------------------------|
| <p>THIS MAP IS FOR ASSESSMENT PURPOSES ONLY. IT IS NOT VALID FOR LEGAL DESCRIPTION OR CONVEYANCE.</p> <p>THE ORIGINAL HORIZONTAL DATUM WAS THE NEW HAMPSHIRE STATE PLANE COORDINATE SYSTEM NAD 1927. PRIOR TO DIGITIZING, C.A.I. CONVERTED THE DATUM TO NAD 1983.</p> <p>ORIGINAL PROPERTY MAPS WERE PREPARED BY C. & UNDERWOOD ENGINEERS, INC. MAPS ARE REVISED AND REPRINTED BY CARTOGRAPHIC ASSOCIATES, INC.</p> | <p>DIGITIZED IN 1996 BY CARTOGRAPHIC ASSOC. INC.</p> <p>PROFESSIONAL CONSULTANTS</p> <p>MUNICIPAL MAPPING - GIS - PROPERTY APPRAISAL 11 PLEASANT STREET, P.O. BOX 267, LITTLETON, NEW HAMPSHIRE 03581 (603)444-5758 - 1(800)322-4540 - FAX (603)444-1366</p> | <p>AREA 2.43 A OR 2.43 A±</p> <p>DIMENSION 100'</p> <p>WATCH REFERENCE 7/8"-2"</p> <p>RIGHT OF WAY ---</p> <p>POOL (O)</p> <p>WATER --- OR ---</p> | <p>LEGEND</p> <p>BUILDING (house icon)</p> <p>BUILDING NUMBER J20</p> <p>COMMON OWNERSHIP --- OR ---</p> <p>EASEMENT ---</p> <p>WETLANDS (wavy line icon)</p> | <p>SCALE : 1" = 50'</p> <p>FEET 0 50 100 150</p> <p>METERS 0 12.5 25 37.5</p> <p>REVISED TO : April 1, 1999</p> | <p>PROPERTY MAPS</p> <p>HAMPTON</p> <p>NEW HAMPSHIRE</p> | <p>INDEX DIAGRAM</p> <table border="1"> <tr> <td>239</td> <td>240</td> <td>241</td> </tr> <tr> <td>249</td> <td>250</td> <td>251</td> </tr> <tr> <td>259</td> <td>261</td> <td>262</td> </tr> </table> | 239 | 240 | 241 | 249 | 250 | 251 | 259 | 261 | 262 | <p>MAP NO.</p> <p>250</p> |
| 239 | 240 | 241 | | | | | | | | | | | | | | |
| 249 | 250 | 251 | | | | | | | | | | | | | | |
| 259 | 261 | 262 | | | | | | | | | | | | | | |